




PROPOSED SITE PLAN
SCALE 1:500

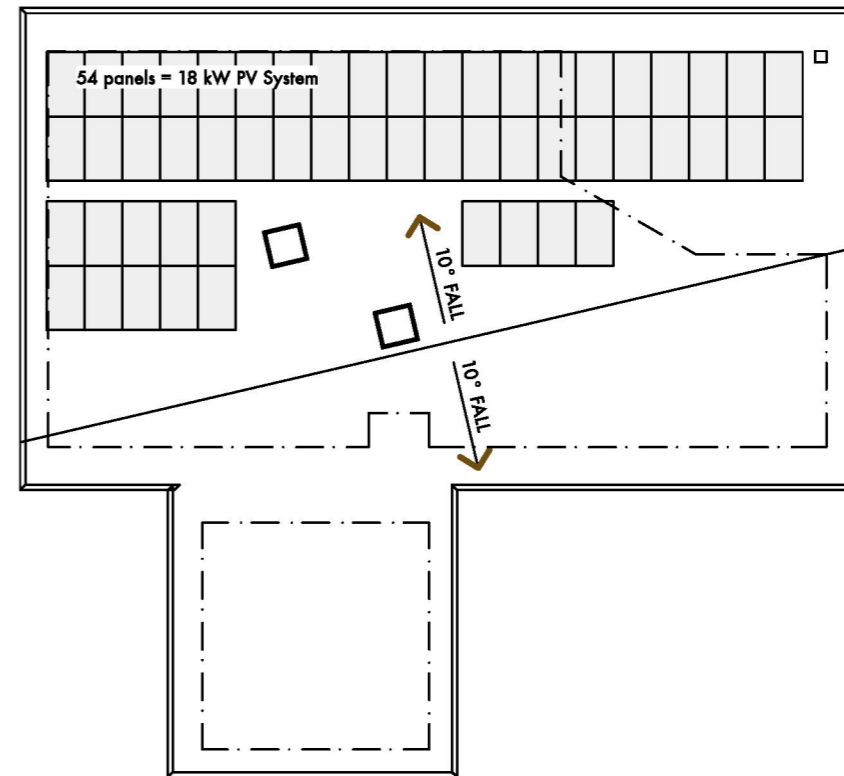

ROOF PLAN
SCALE 1:200



PROPOSED RESIDENCE @ 17 KIRKSTALL - KOROIT ROAD, KIRKSTALL




LIVE ARCHITECTURE

Principal: Fiona Golding. B Arch, AIA A+ ABN 68 626 161 224
3/241-247 Timor St, Warrnambool 03 5561 4334 0409 911 583
fiona@livearchitecture.com.au

SCALE AS NOTED
DECEMBER 2024
DRAWN: FG/LB

JOB NO. 24057
SHEET D01

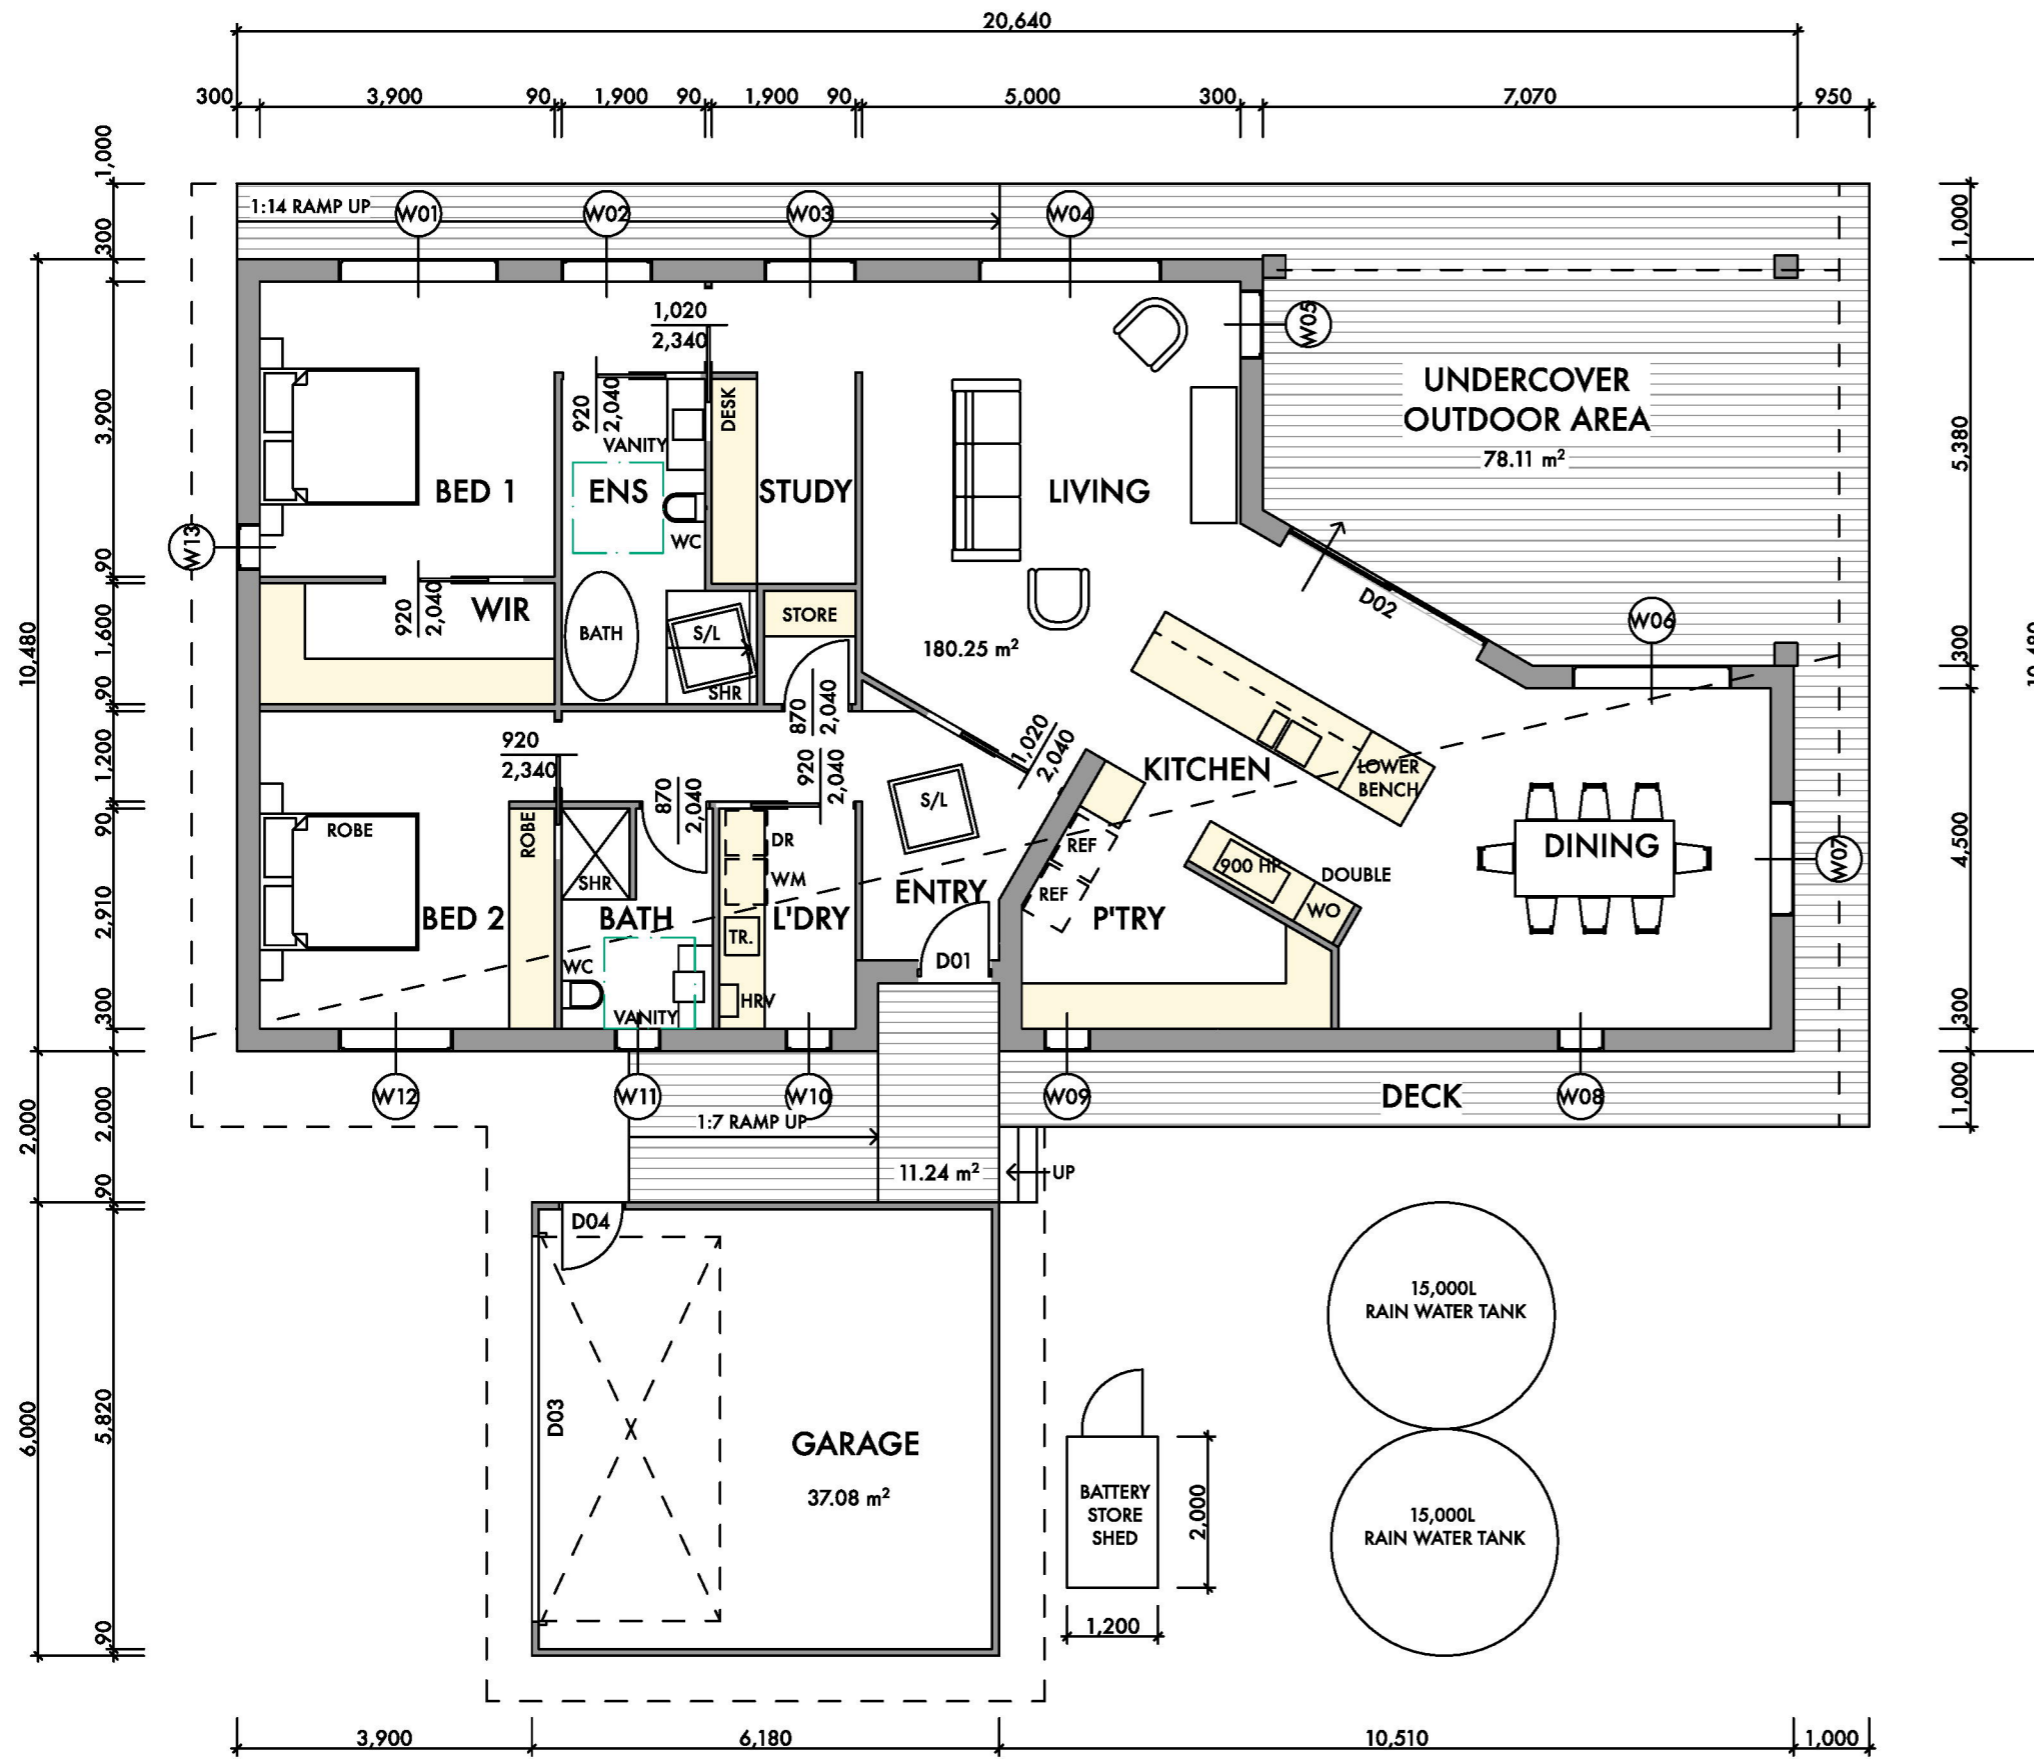


PROPOSED FLOOR PLAN
SCALE 1:100

PROPOSED RESIDENCE @ 17 KIRKSTALL - KOROIT ROAD, KIRKSTALL



Principal: Fiona Golding. B Arch, AIA A+ ABN 68 626 161 224
3/241-247 Timor St, Warrnambool 03 5561 4334 0409 911 583
fiona@livearchitecture.com.au

SCALE 1:100	JOB NO. 24057
DECEMBER 2024	SHEET D02
DRAWN: FG/LB	

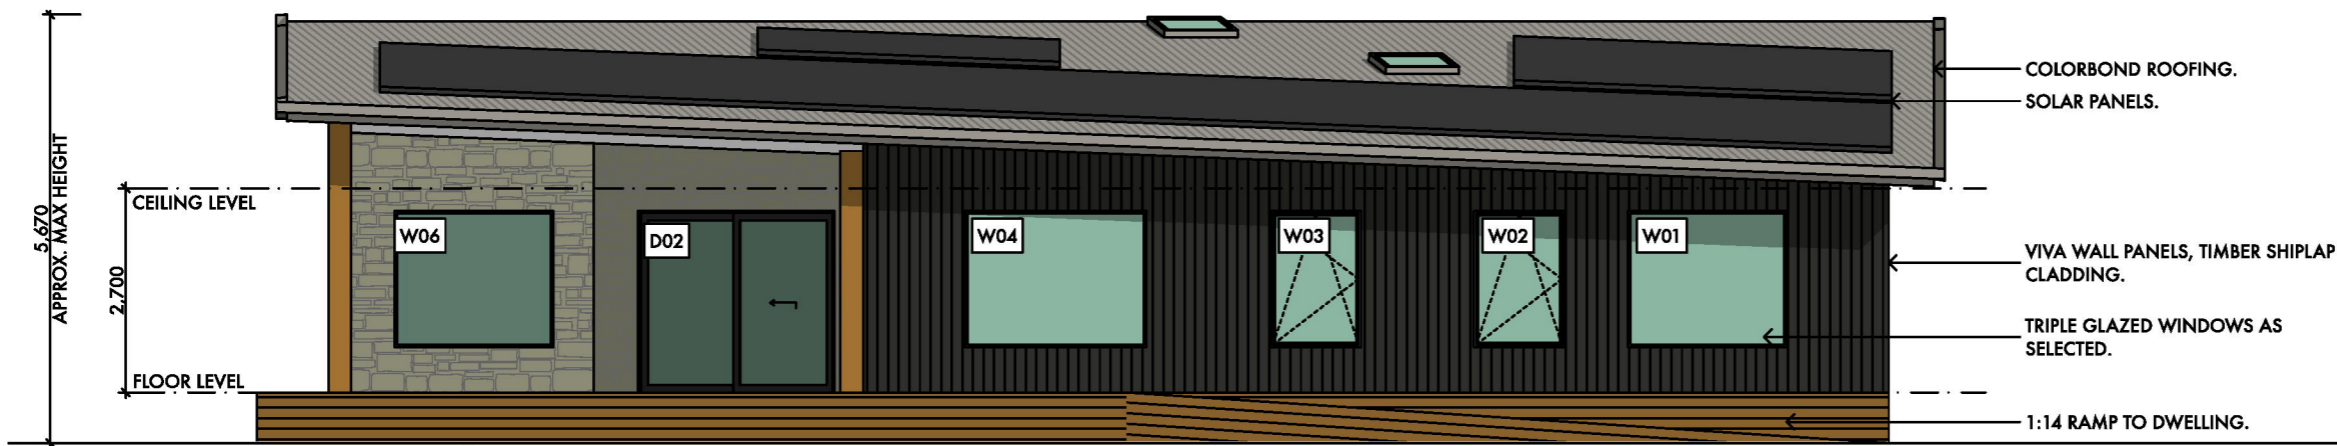

NORTH ELEVATION
SCALE 1:100


COLOUR SCHEDULE	
	ROOF, GUTTERS, FASCIA, GARAGE DOOR COLORBOND 'DUNE'
	CORRUGATED CLADDING & RW TANKS COLORBOND 'EVENING HAZE'
	SHOU SUGI BAN SHIPLAP CLADDING.
	WINDOWS BLACK
	STONE CLADDING
	RECYCLED IRONBARK TIMBER POST



EAST ELEVATION
SCALE 1:100



SOUTH ELEVATION
SCALE 1:100

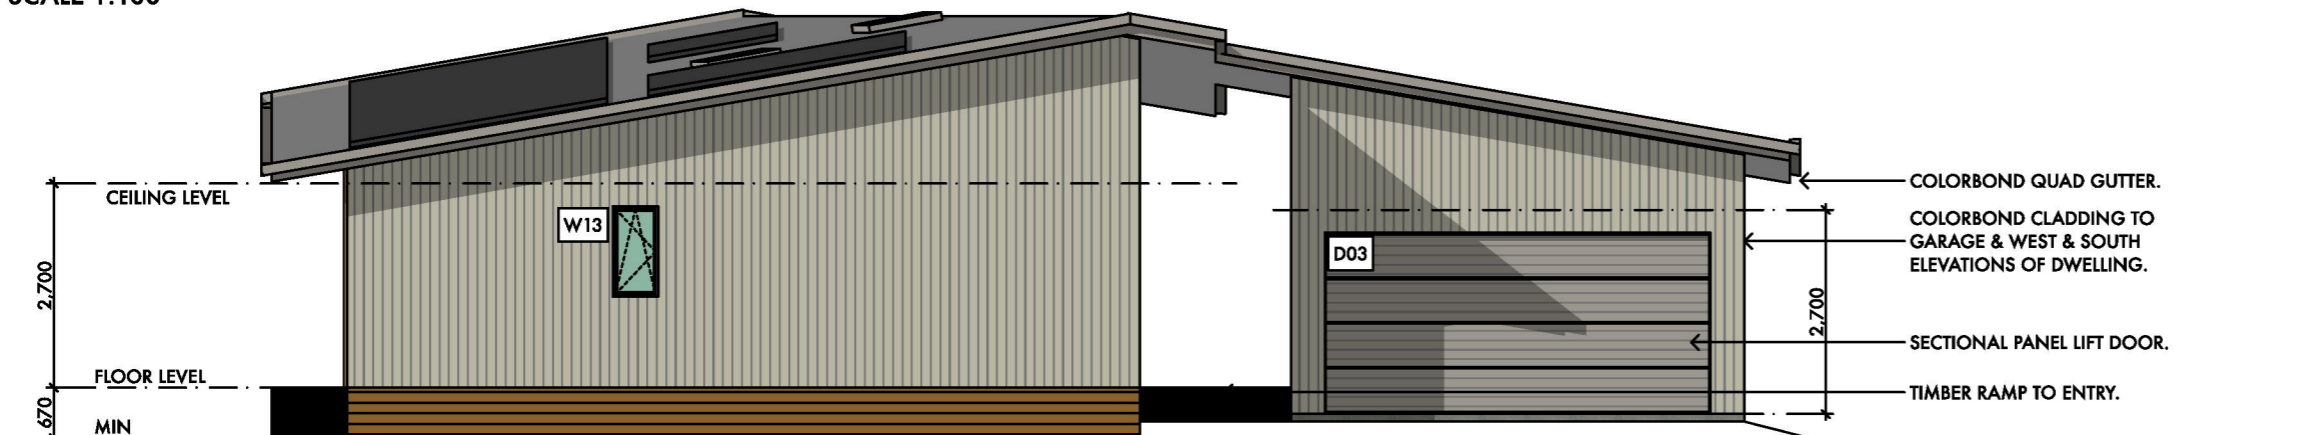


WEST ELEVATION
SCALE 1:100


 **LIVE ARCHITECTURE**
Principal: Fiona Golding. B Arch, AIA A+ ABN 68 626 161 224
3/241-247 Timor St, Warrnambool 03 5561 4334 0409 911 583
fiona@livearchitecture.com.au

SCALE 1:100
DECEMBER 2024
DRAWN: FG/LB


JOB NO. 24057
SHEET D03

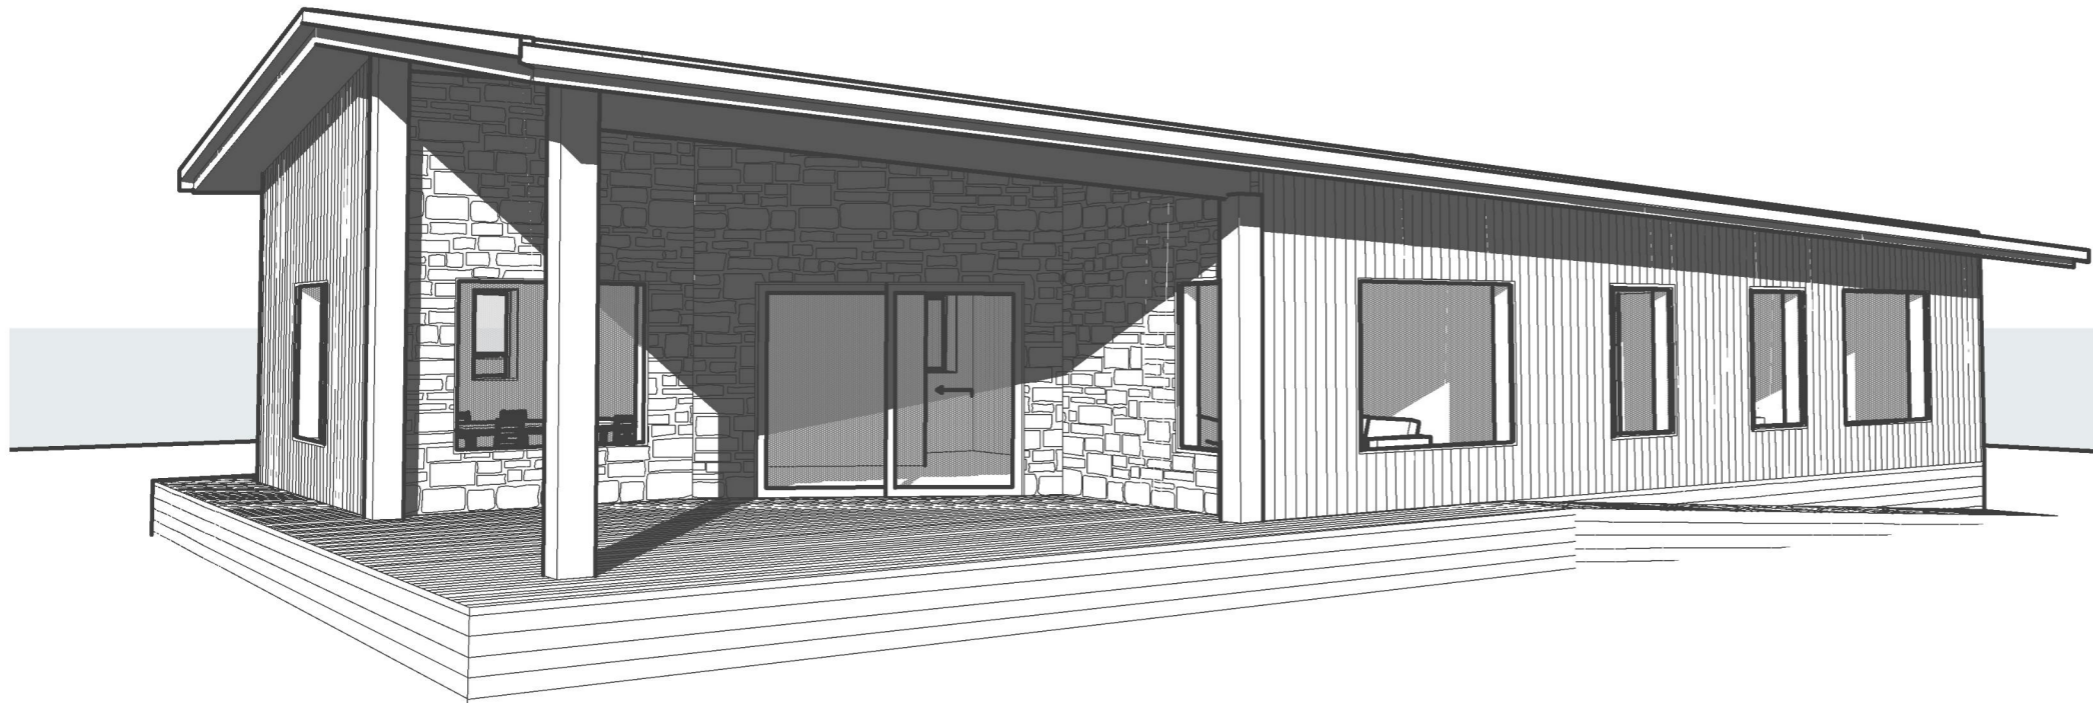

NORTH EAST PERSPECTIVE

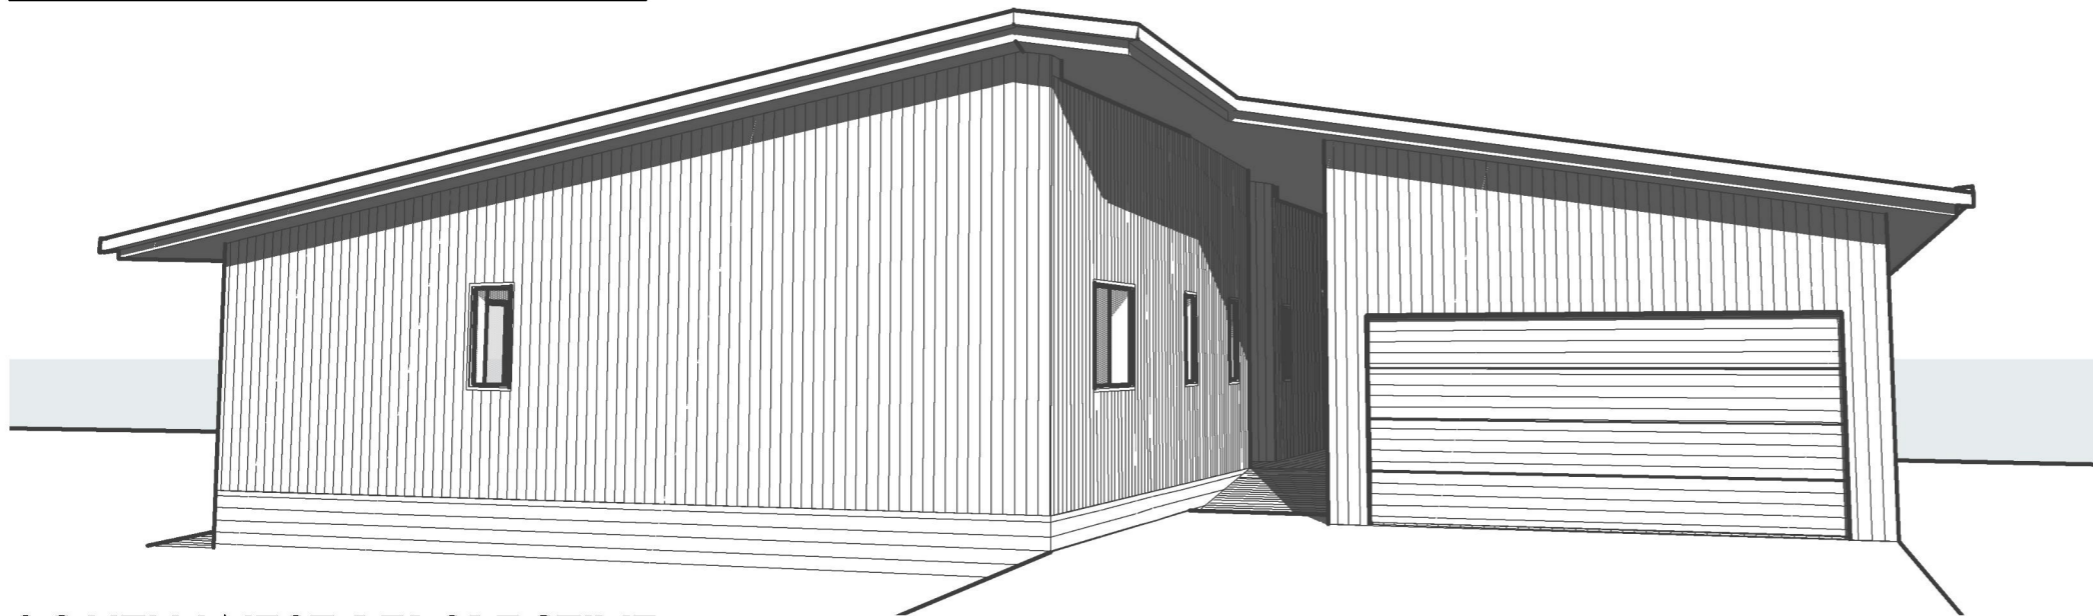

SOUTH WEST PERSPECTIVE

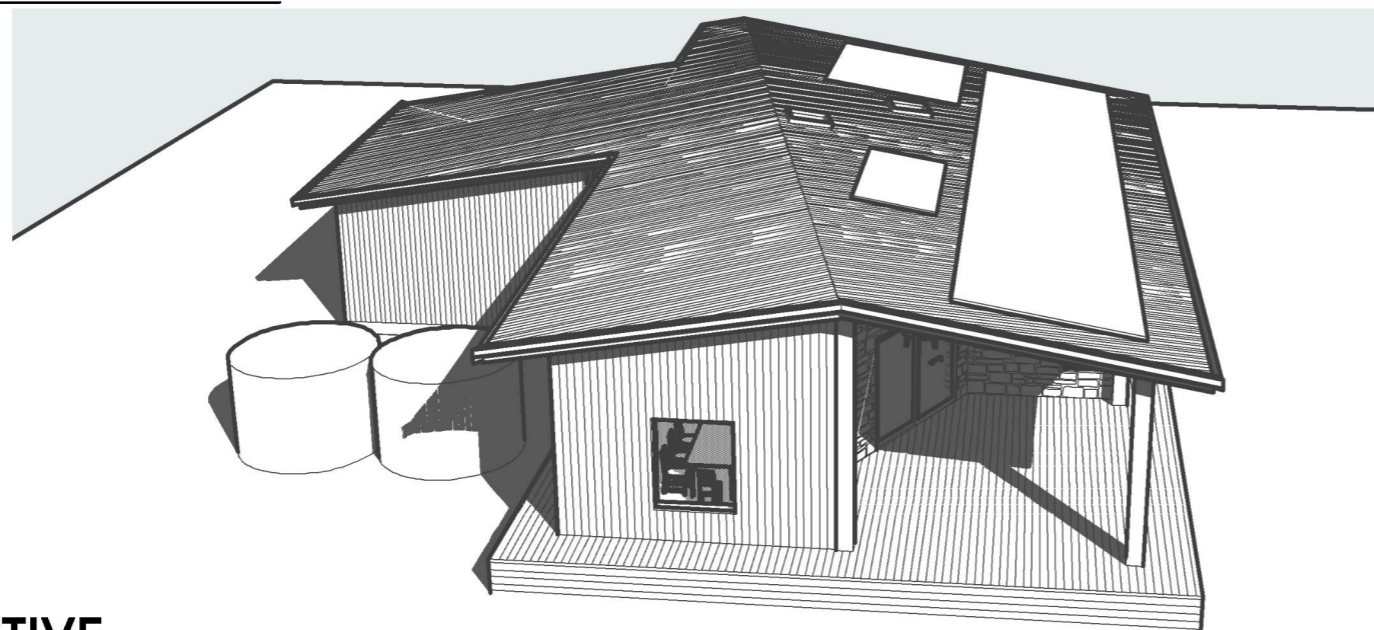

ROOF PERSPECTIVE

PROPOSED RESIDENCE @ 17 KIRKSTALL - KOROIT ROAD, KIRKSTALL



**LIVE
ARCHITECTURE**

Principal: Fiona Golding. B Arch, AIA A+ ABN 68 626 161 224
3/241-247 Timor St, Warrnambool 03 5561 4334 0409 911 583
fiona@livearchitecture.com.au

SCALE AS NOTED
DECEMBER 2024
DRAWN: FG/LB

**JOB NO. 24057
SHEET D04**