


1 SITE CONTEXT PLAN
Scale 1:200

NOTE
The Builder shall check all dimensions and levels on site prior to construction. Notify any errors, discrepancies or omissions to the designer. Refer to written dimensions only. Do not scale drawings. Drawings shall not be used for construction purposes until issued for construction. This drawing reflects a design by Phase Building Design and is to be used only for work when authorised in writing by Phase Building Design.

All documents here within are subject to Australian Copyright Laws.
Shaun Watson - RBP No: DP-AD 70236

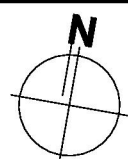

RevID	DATE	DESCRIPTION
01	6/02/2025	PLANNING ISSUE


DRAWING TITLE :
**GENERAL
SITE CONTEXT PLAN**

PROJECT NAME :
PROJECT PEA SOUP_

REVISION NO.
01

DRAWING NO.
TP001

SCALE:
as noted @A3

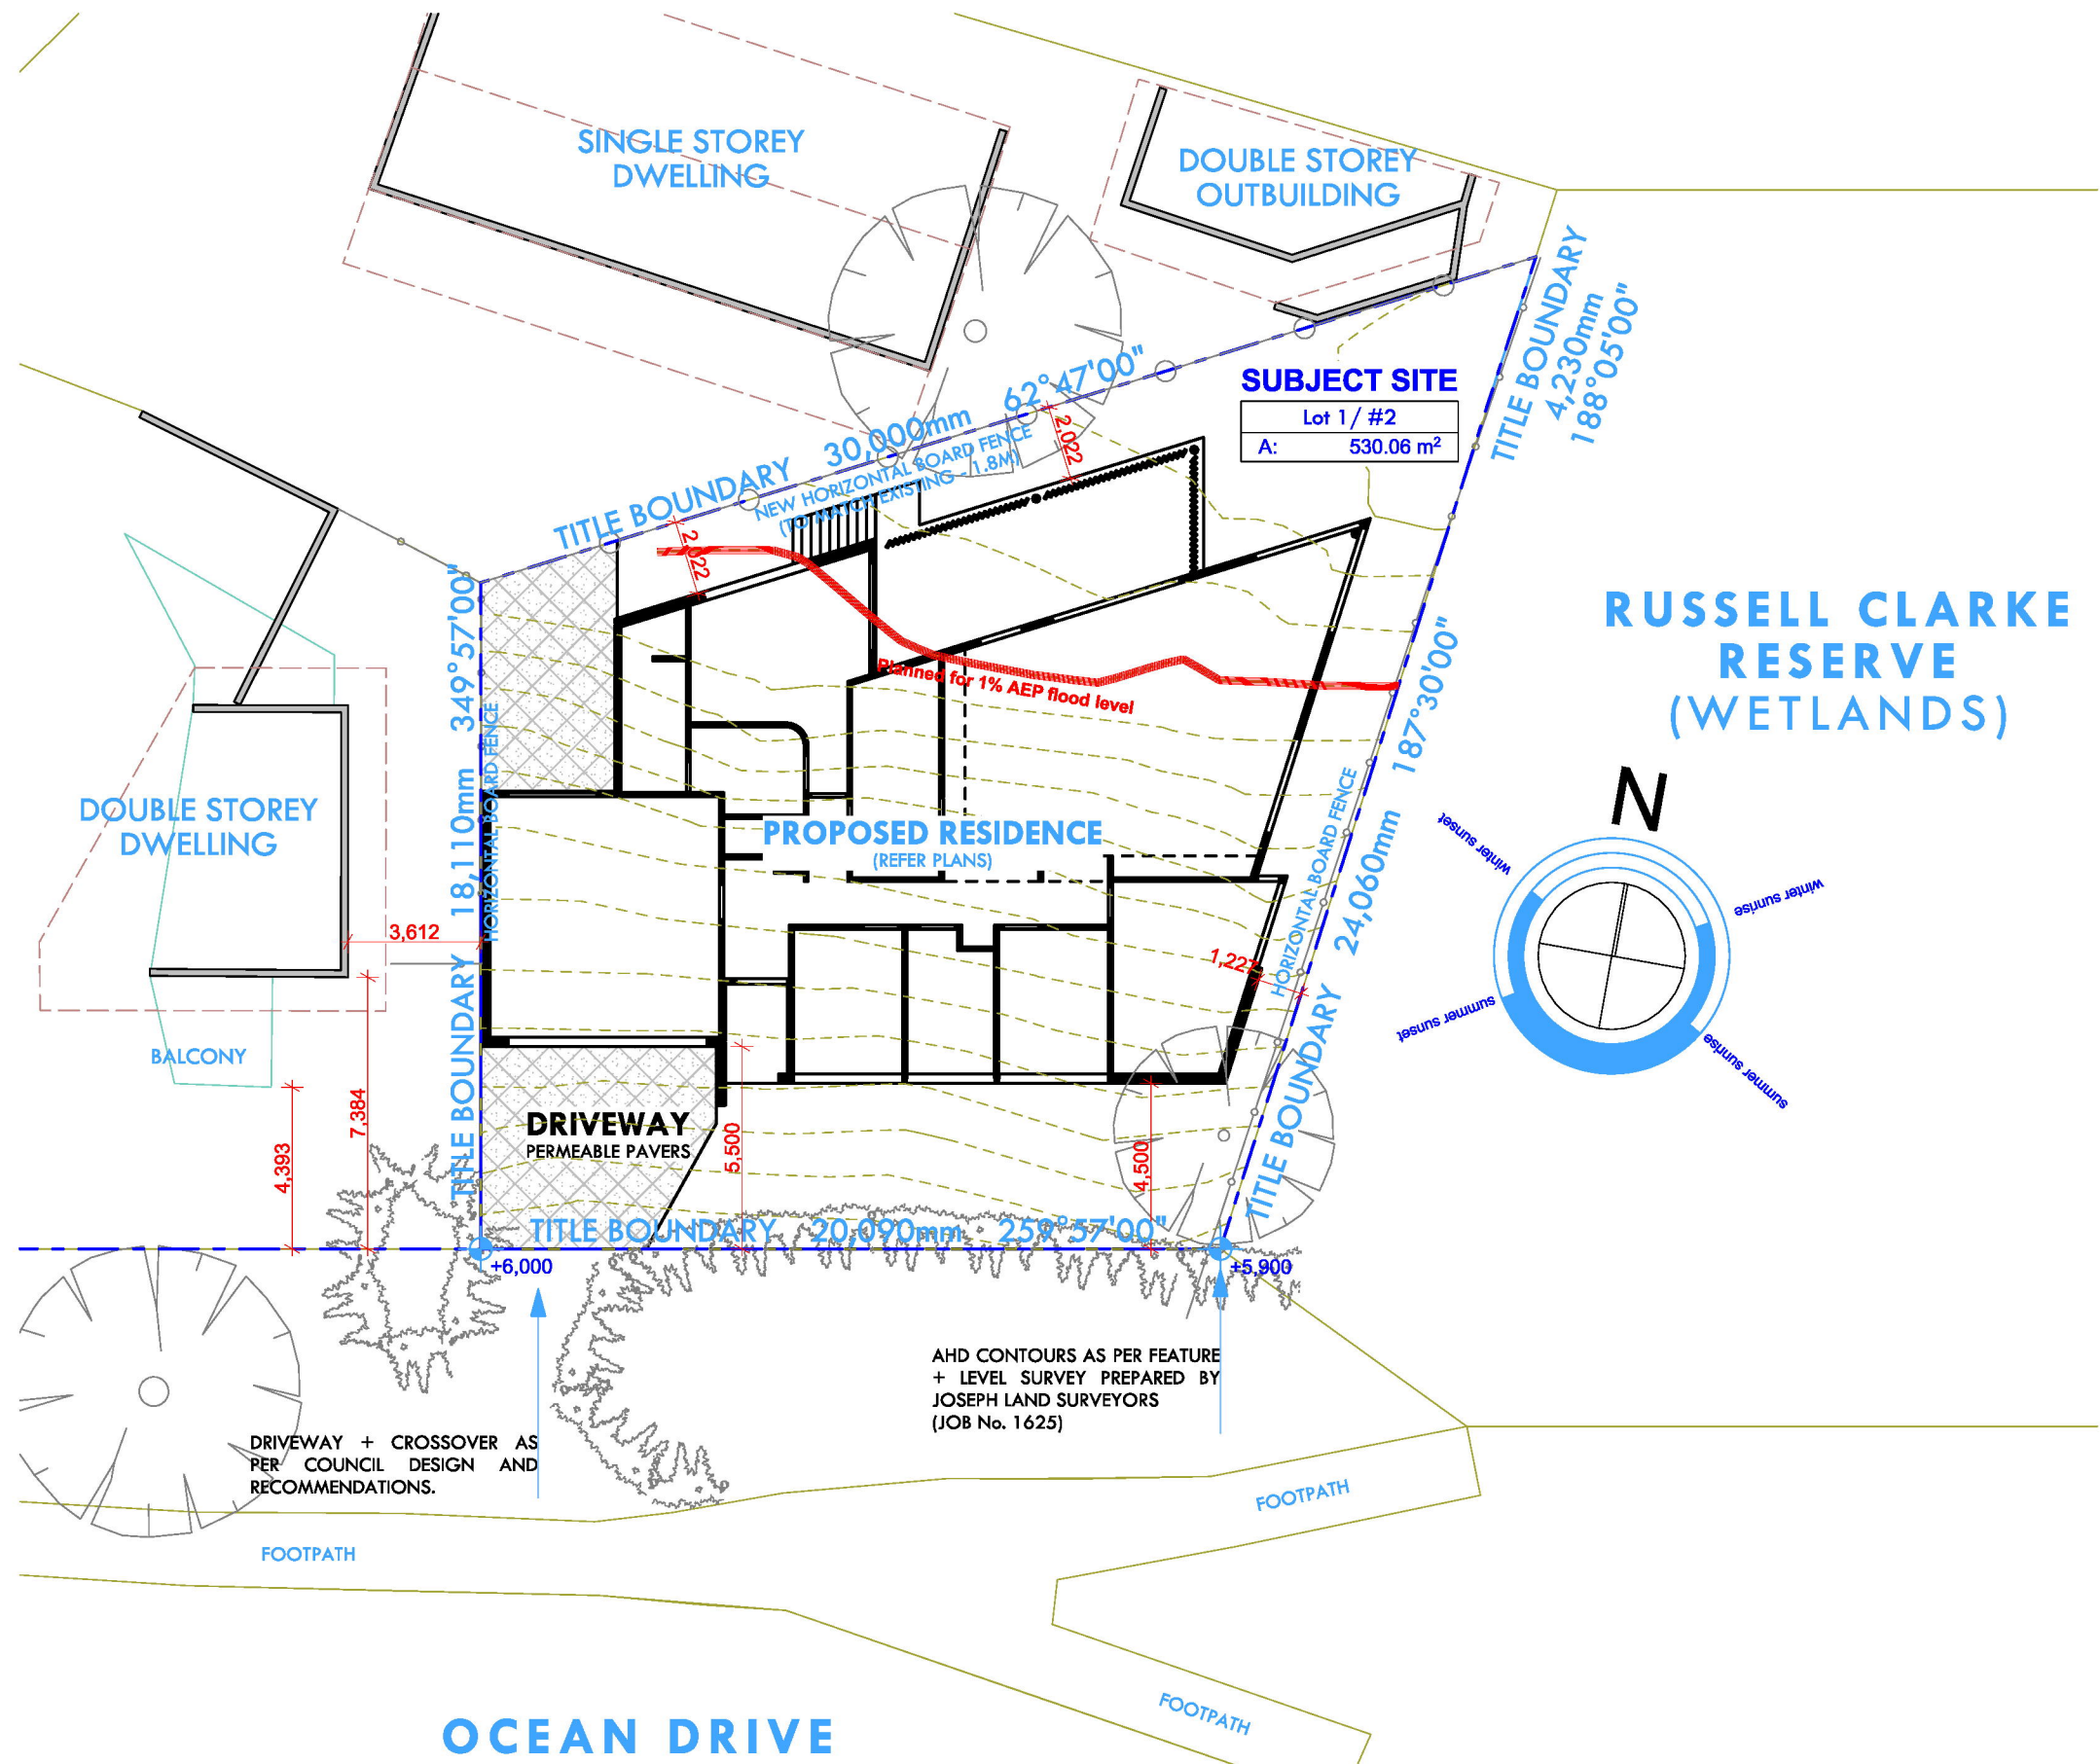


1 DESIGN RESPONSE PLAN

Scale 1:200

NOTE
The Builder shall check all dimensions and levels on site prior to construction. Notify any errors, discrepancies or omissions to the designer. Refer to written dimensions only. Do not scale drawings. Drawings shall not be used for construction purposes until issued for construction. This drawing reflects a design by Phase Building Design and is to be used only for work when authorized in writing by Phase Building Design.

All documents here within are subject to Australian Copyright Laws.
Shaun Watson - RBP No: DP-AD 70236

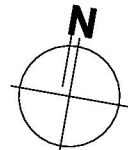

RevID	DATE	DESCRIPTION
01	6/02/2025	PLANNING ISSUE


DRAWING TITLE :
GENERAL
DESIGN RESPONSE PLAN

PROJECT NAME :
PROJECT PEA SOUP_

REVISION NO.
01

DRAWING NO.
TP002


SCALE:
as noted @A3

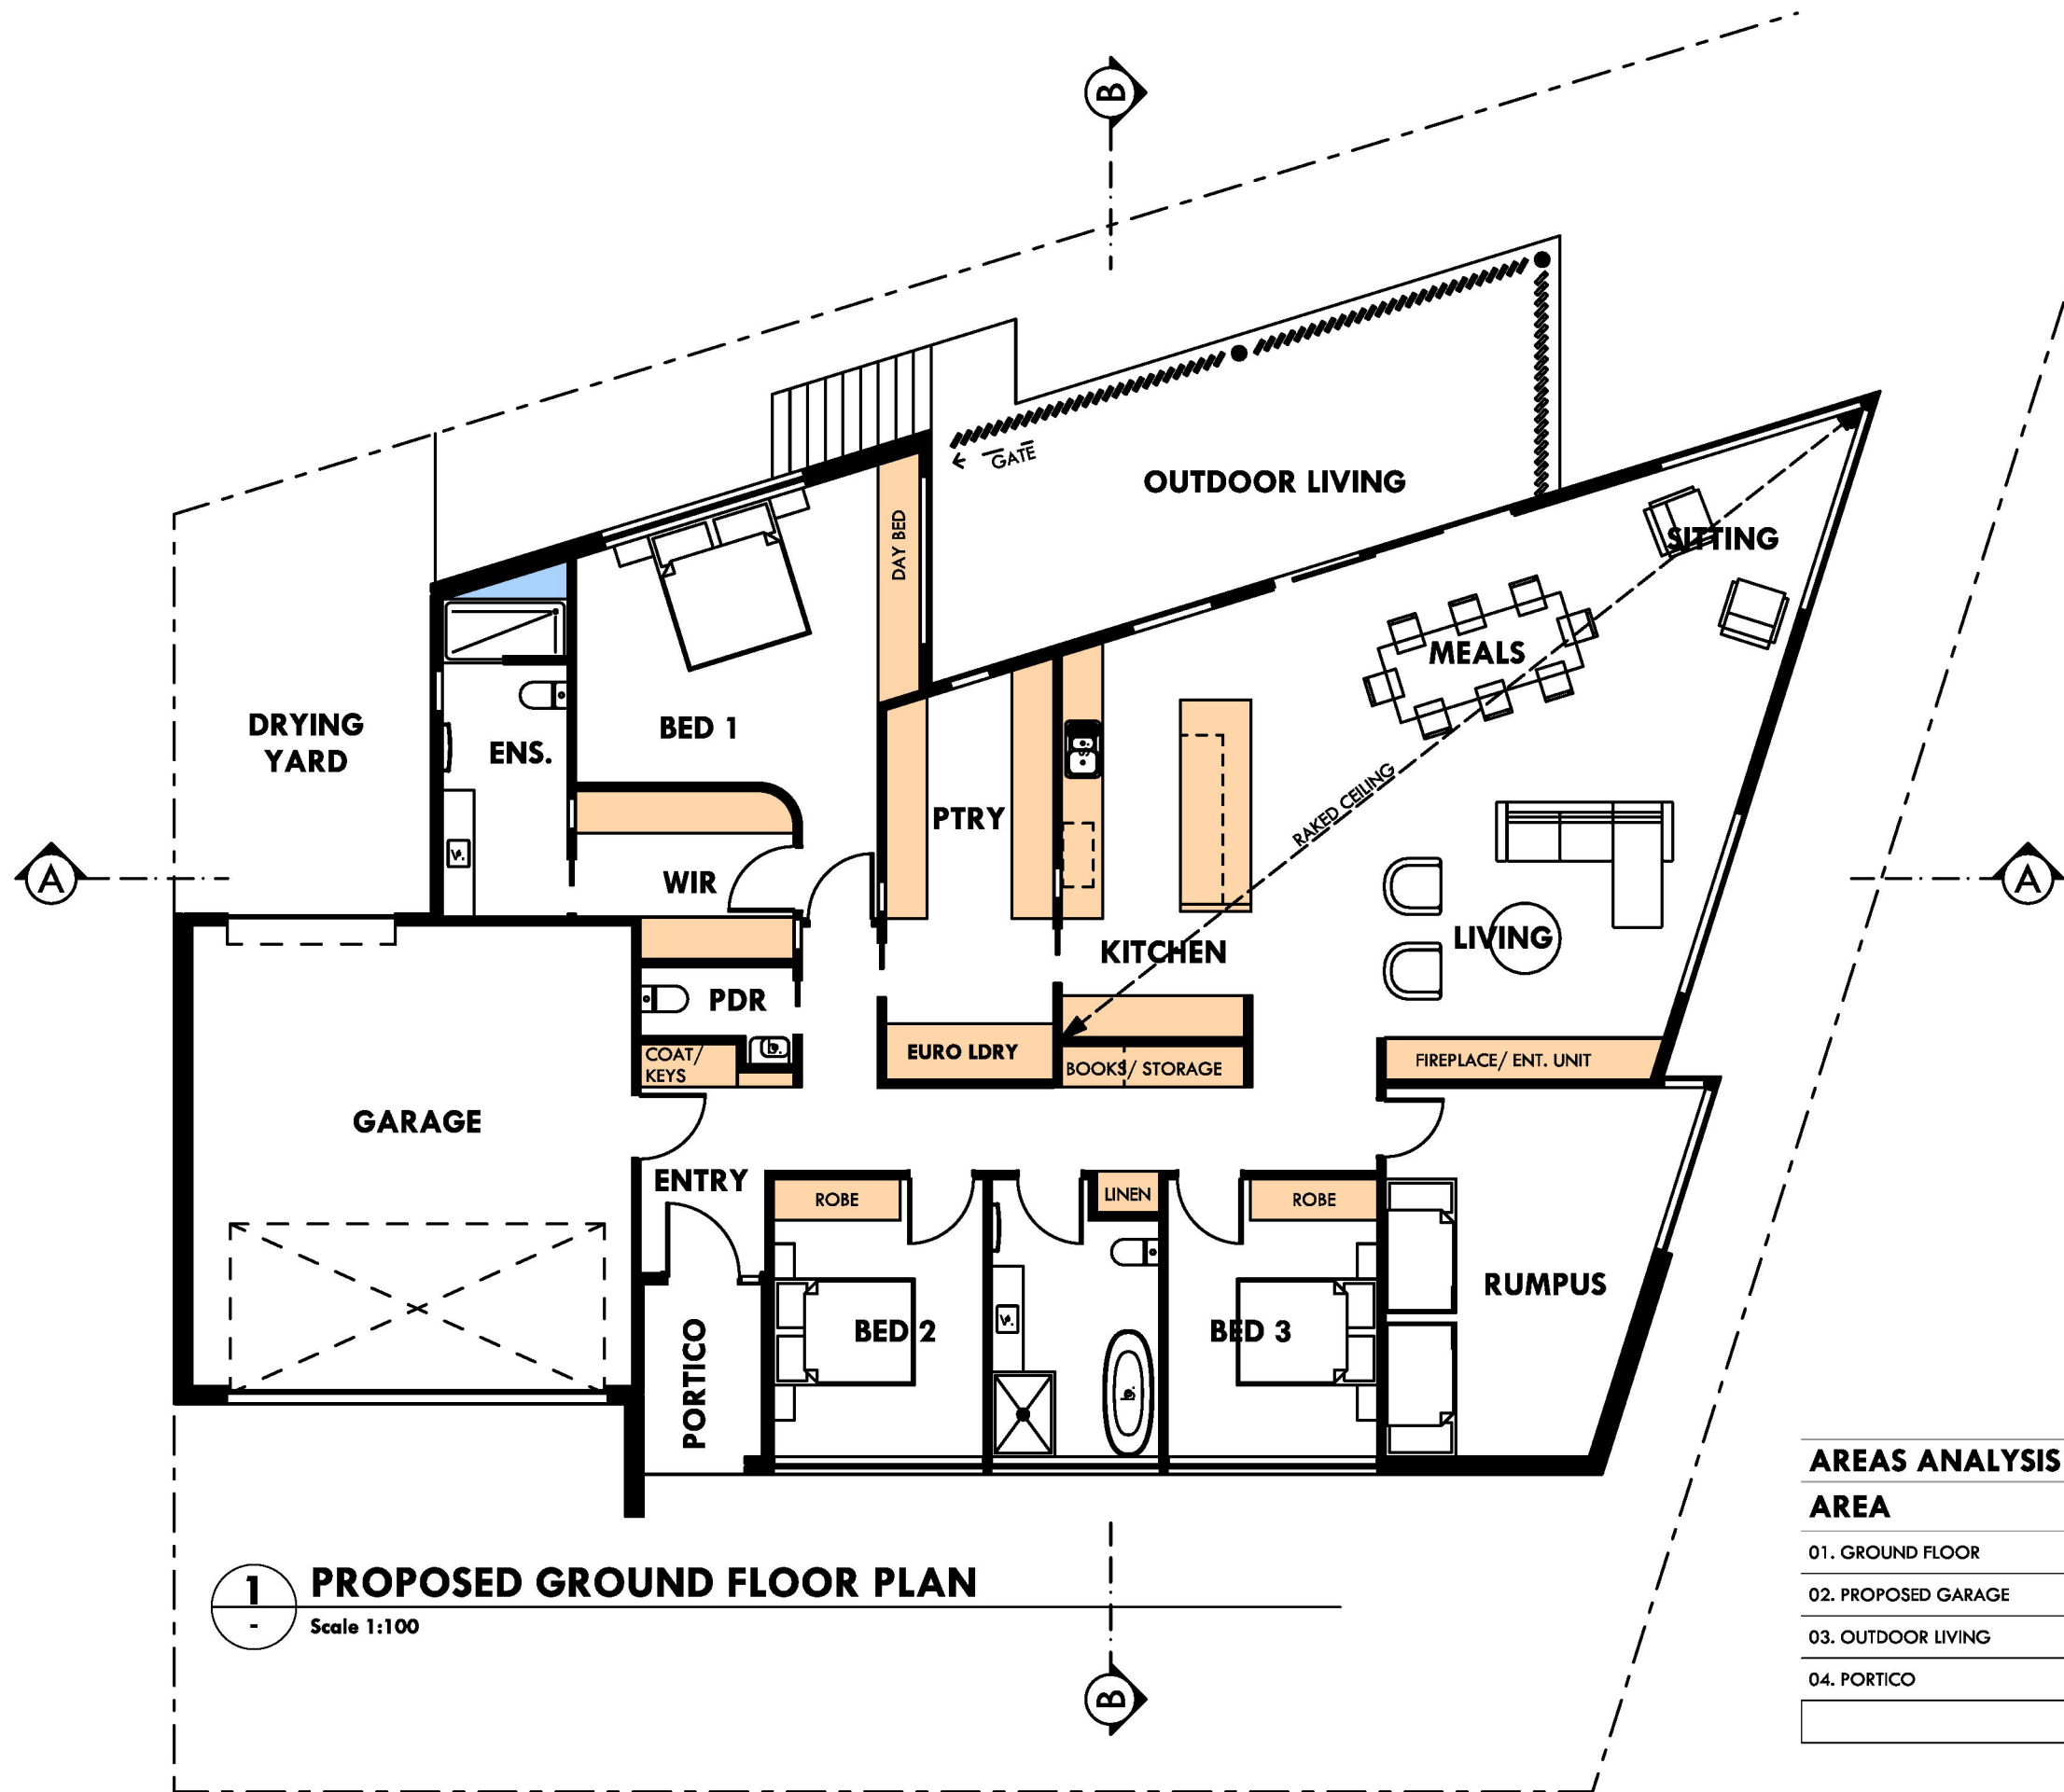

AREAS ANALYSIS (PROPOSED)	
AREA	M2
01. GROUND FLOOR	213.34
02. PROPOSED GARAGE	45.54
03. OUTDOOR LIVING	32.12
04. PORTICO	4.70
	295.70 m ²

NOTE
The Builder shall check all dimensions and levels on site prior to construction. Notify any errors, discrepancies or omissions to the designer. Refer to written dimensions only. Do not scale drawings. Drawings shall not be used for construction purposes until issued for construction. This drawing reflects a design by Phase Building Design and is to be used only for work when authorized in writing by Phase Building Design.


All documents here within are subject to Australian Copyright Laws.
Shaun Watson - RBP No: DP-AD 70236

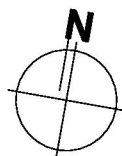

RevID	DATE	DESCRIPTION
01	6/02/2025	PLANNING ISSUE

DRAWING TITLE :
PLANS
PROPOSED FLOOR PLAN
PROJECT NAME :
PROJECT PEA SOUP_


REVISION NO.
01
DRAWING NO.
TP100
SCALE:
as noted @A3

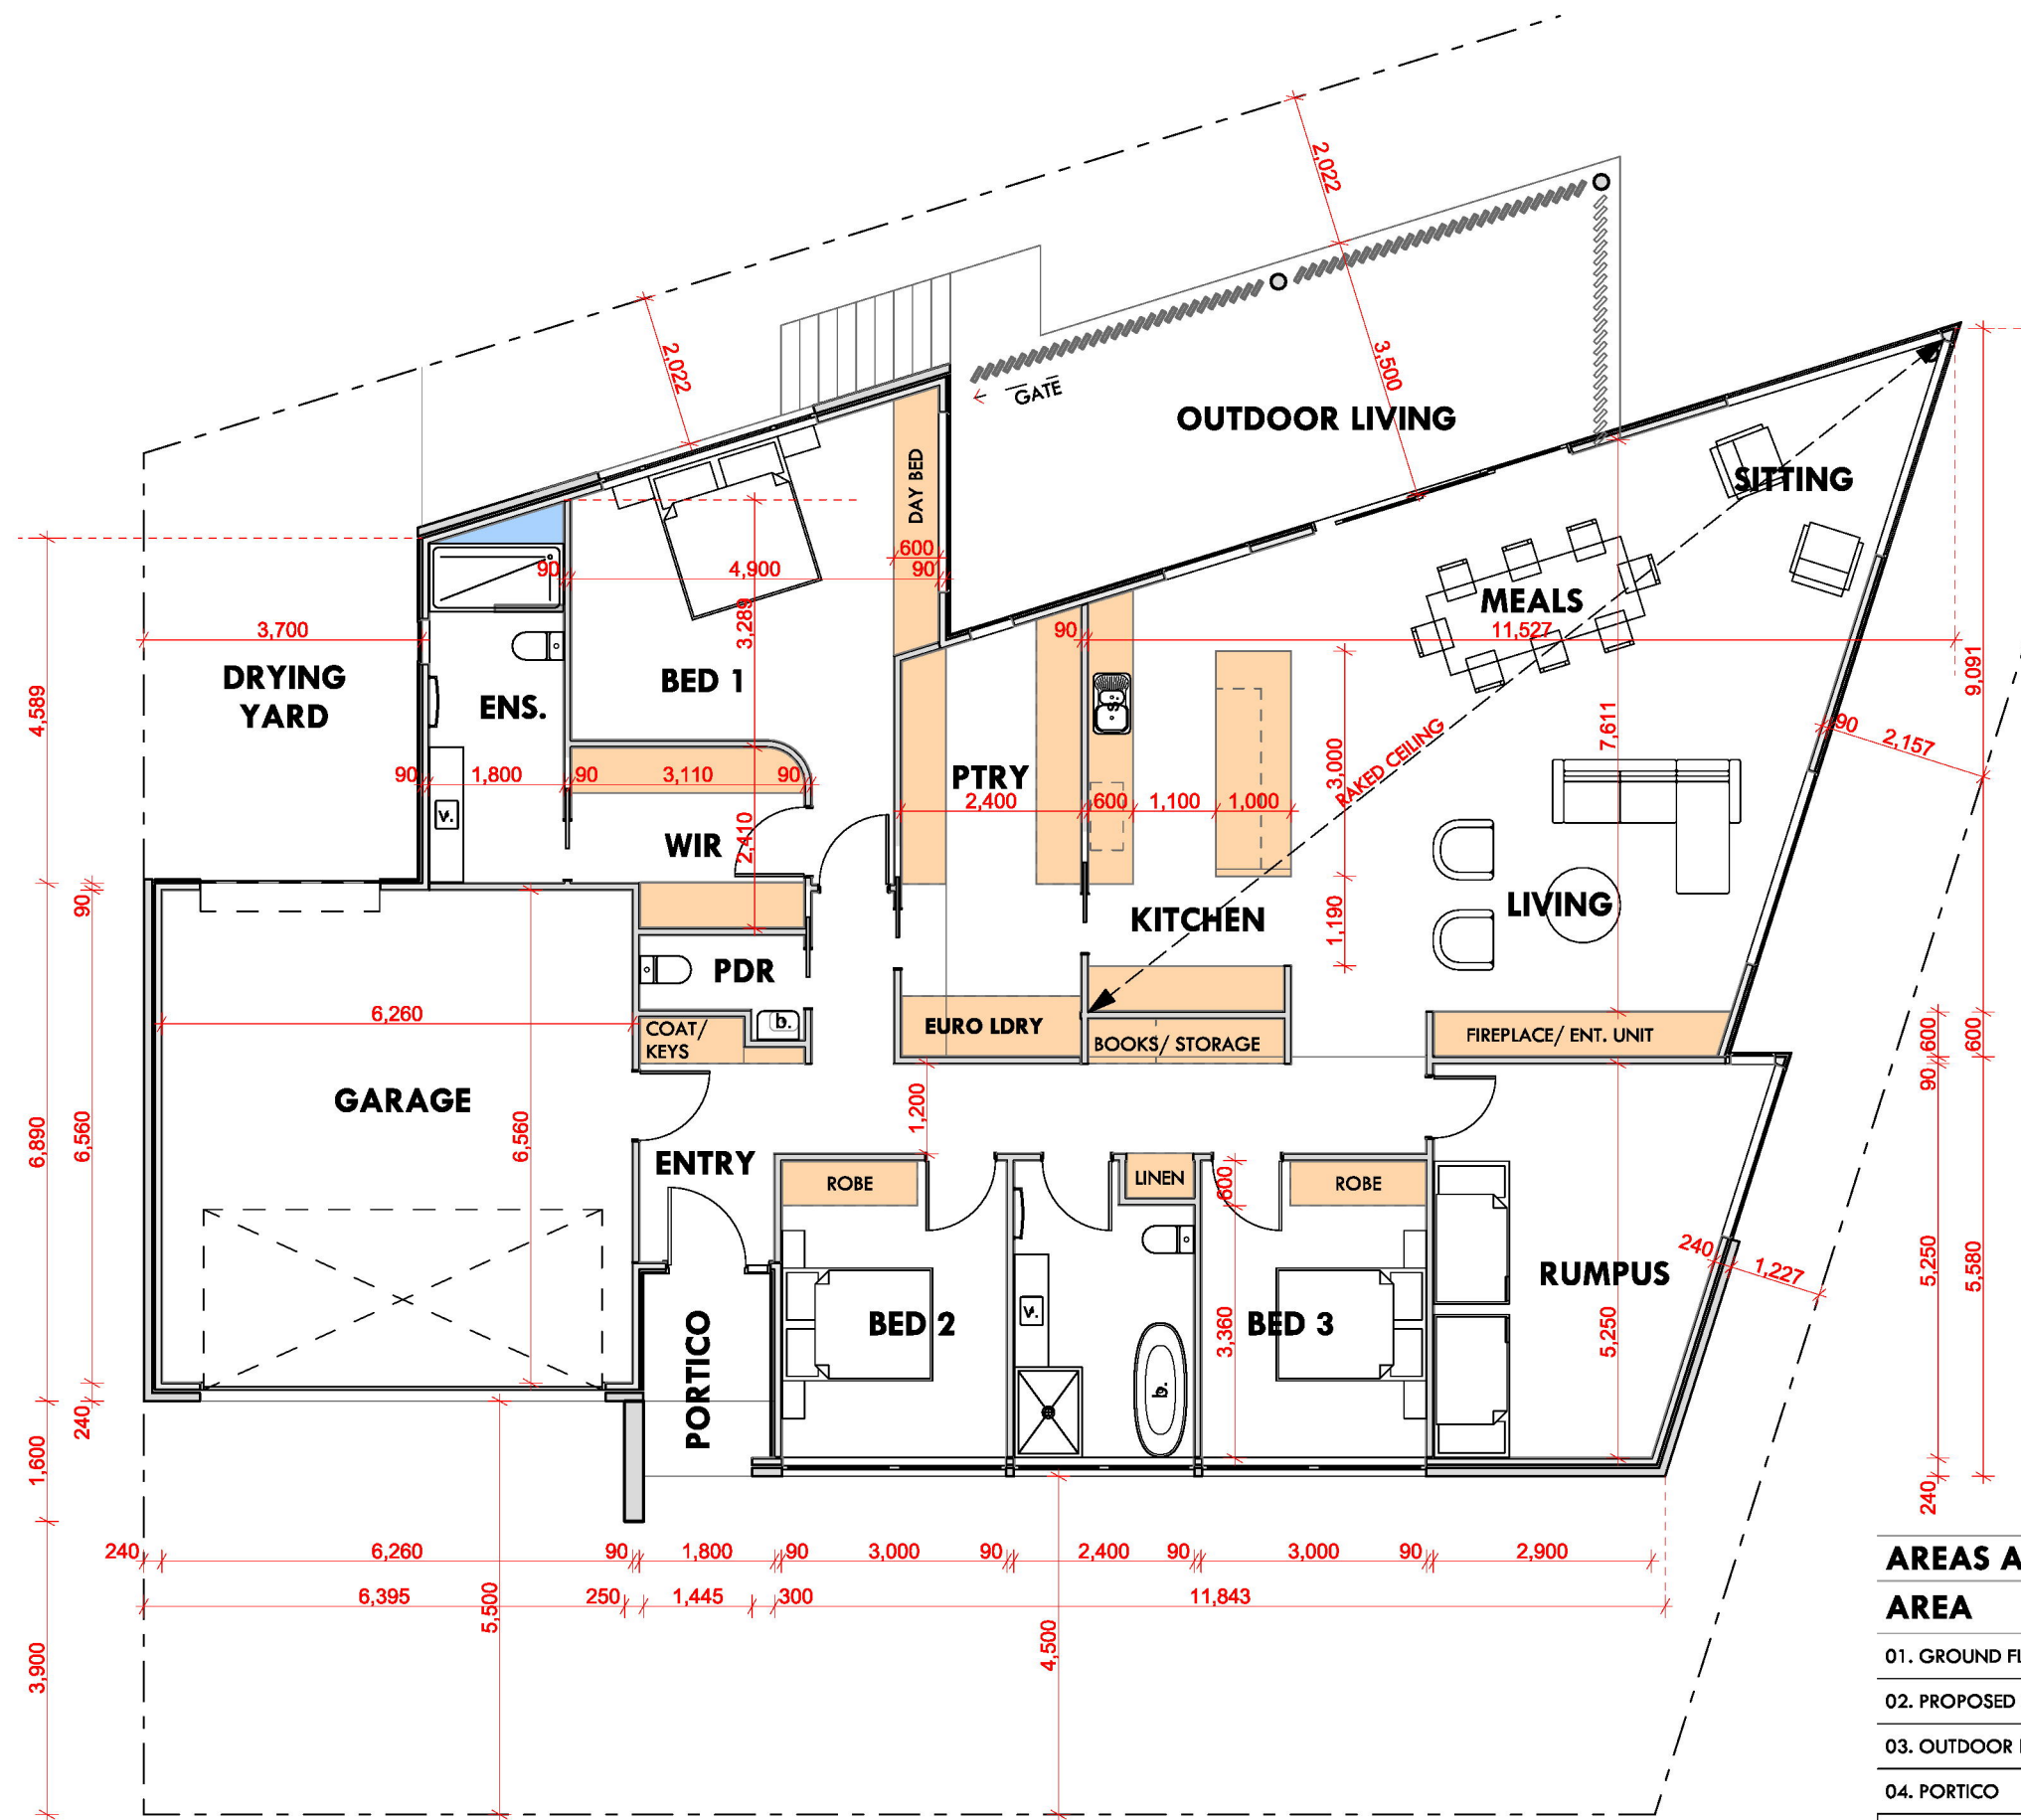


1 PROPOSED GROUND FLOOR PLAN (dimensions)
Scale 1:100

AREAS ANALYSIS (PROPOSED)	
AREA	M2
01. GROUND FLOOR	213.34
02. PROPOSED GARAGE	45.54
03. OUTDOOR LIVING	32.12
04. PORTICO	4.70
	295.70 m ²

NOTE
The Builder shall check all dimensions and levels on site prior to construction. Notify any errors, discrepancies or omissions to the designer. Refer to written dimensions only. Do not scale drawings. Drawings shall not be used for construction purposes until issued for construction. This drawing reflects a design by Phase Building Design and is to be used only for work when authorized in writing by Phase Building Design.
All documents here within are subject to Australian Copyright Laws.
Shaun Watson - RBP No: DP-AD 70236

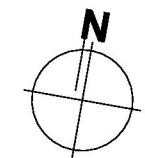


RevID	DATE	DESCRIPTION
01	6/02/2025	PLANNING ISSUE

 


DRAWING TITLE :
**PLANS
DIMENSION PLAN**
PROJECT NAME :
PROJECT PEA SOUP_

REVISION NO.
01
DRAWING NO.
TP101
SCALE:
as noted @A3

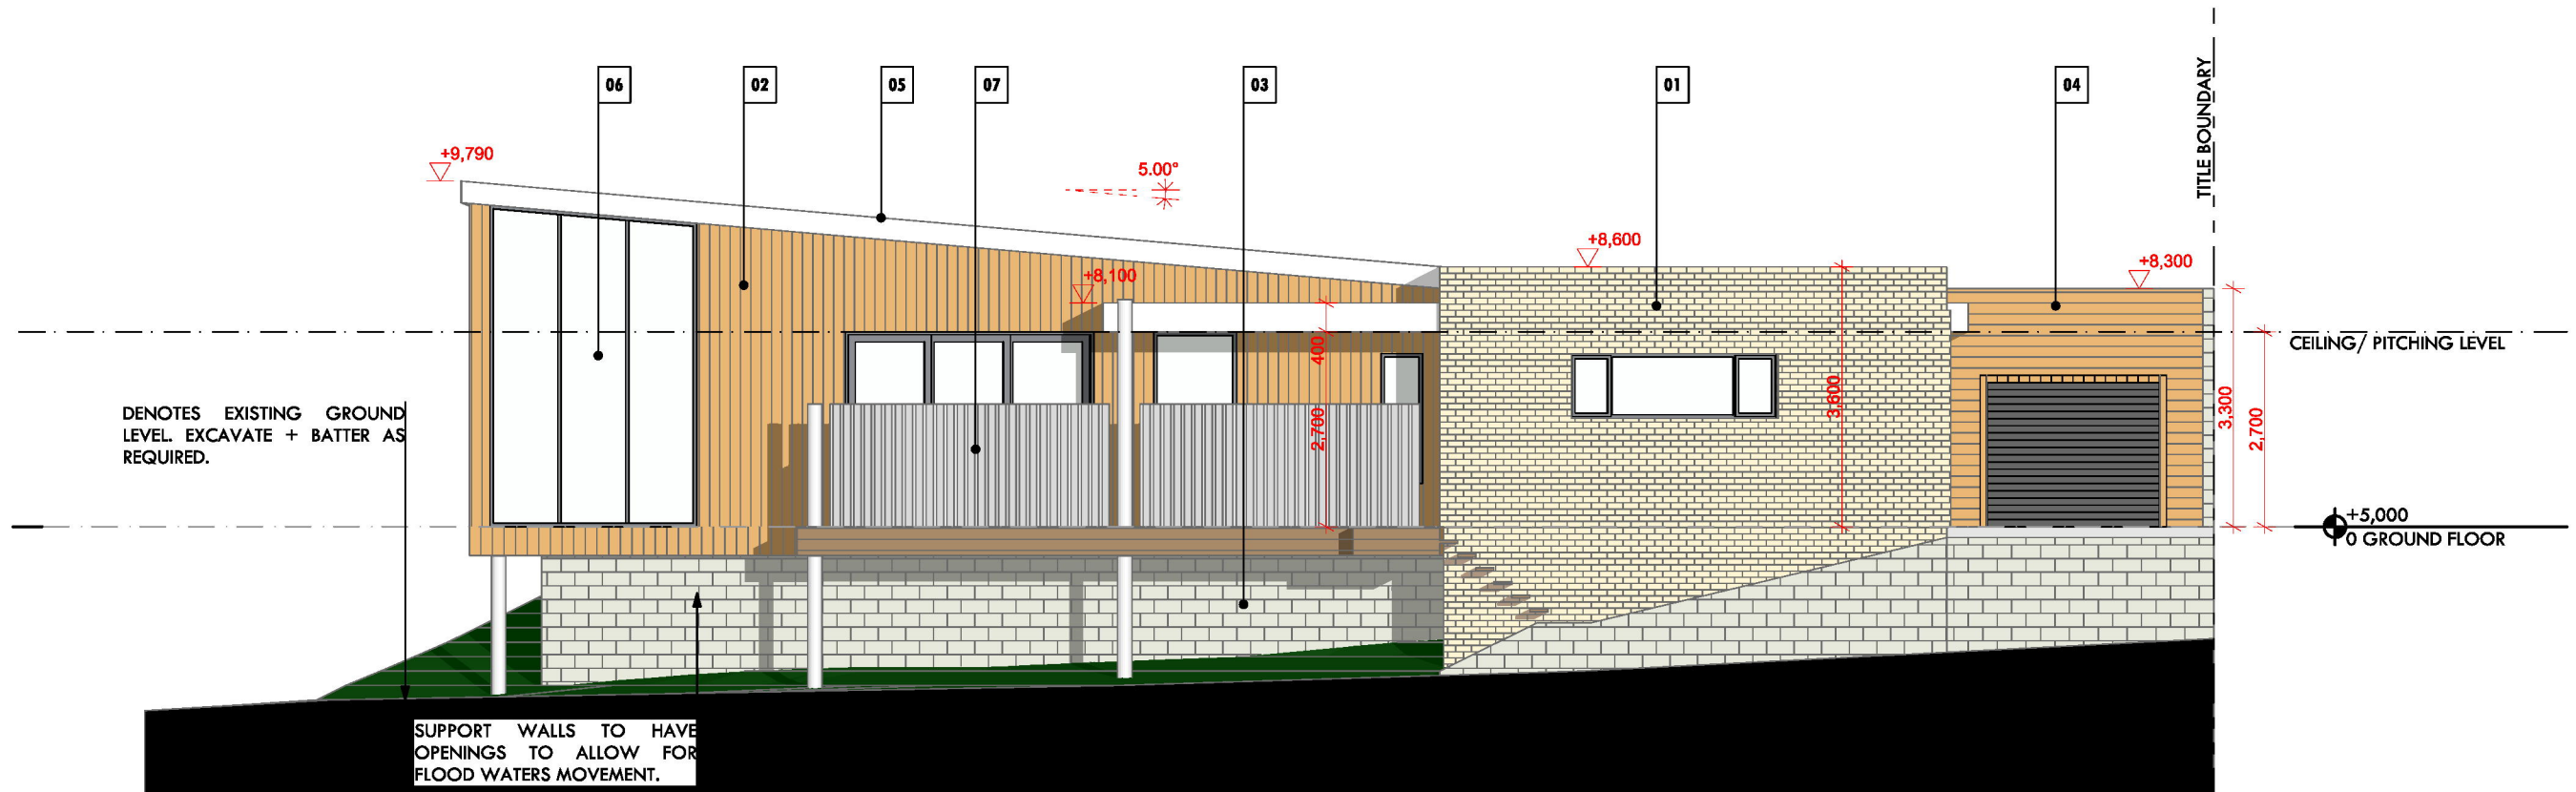

1 NORTH ELEVATION
Scale 1:100

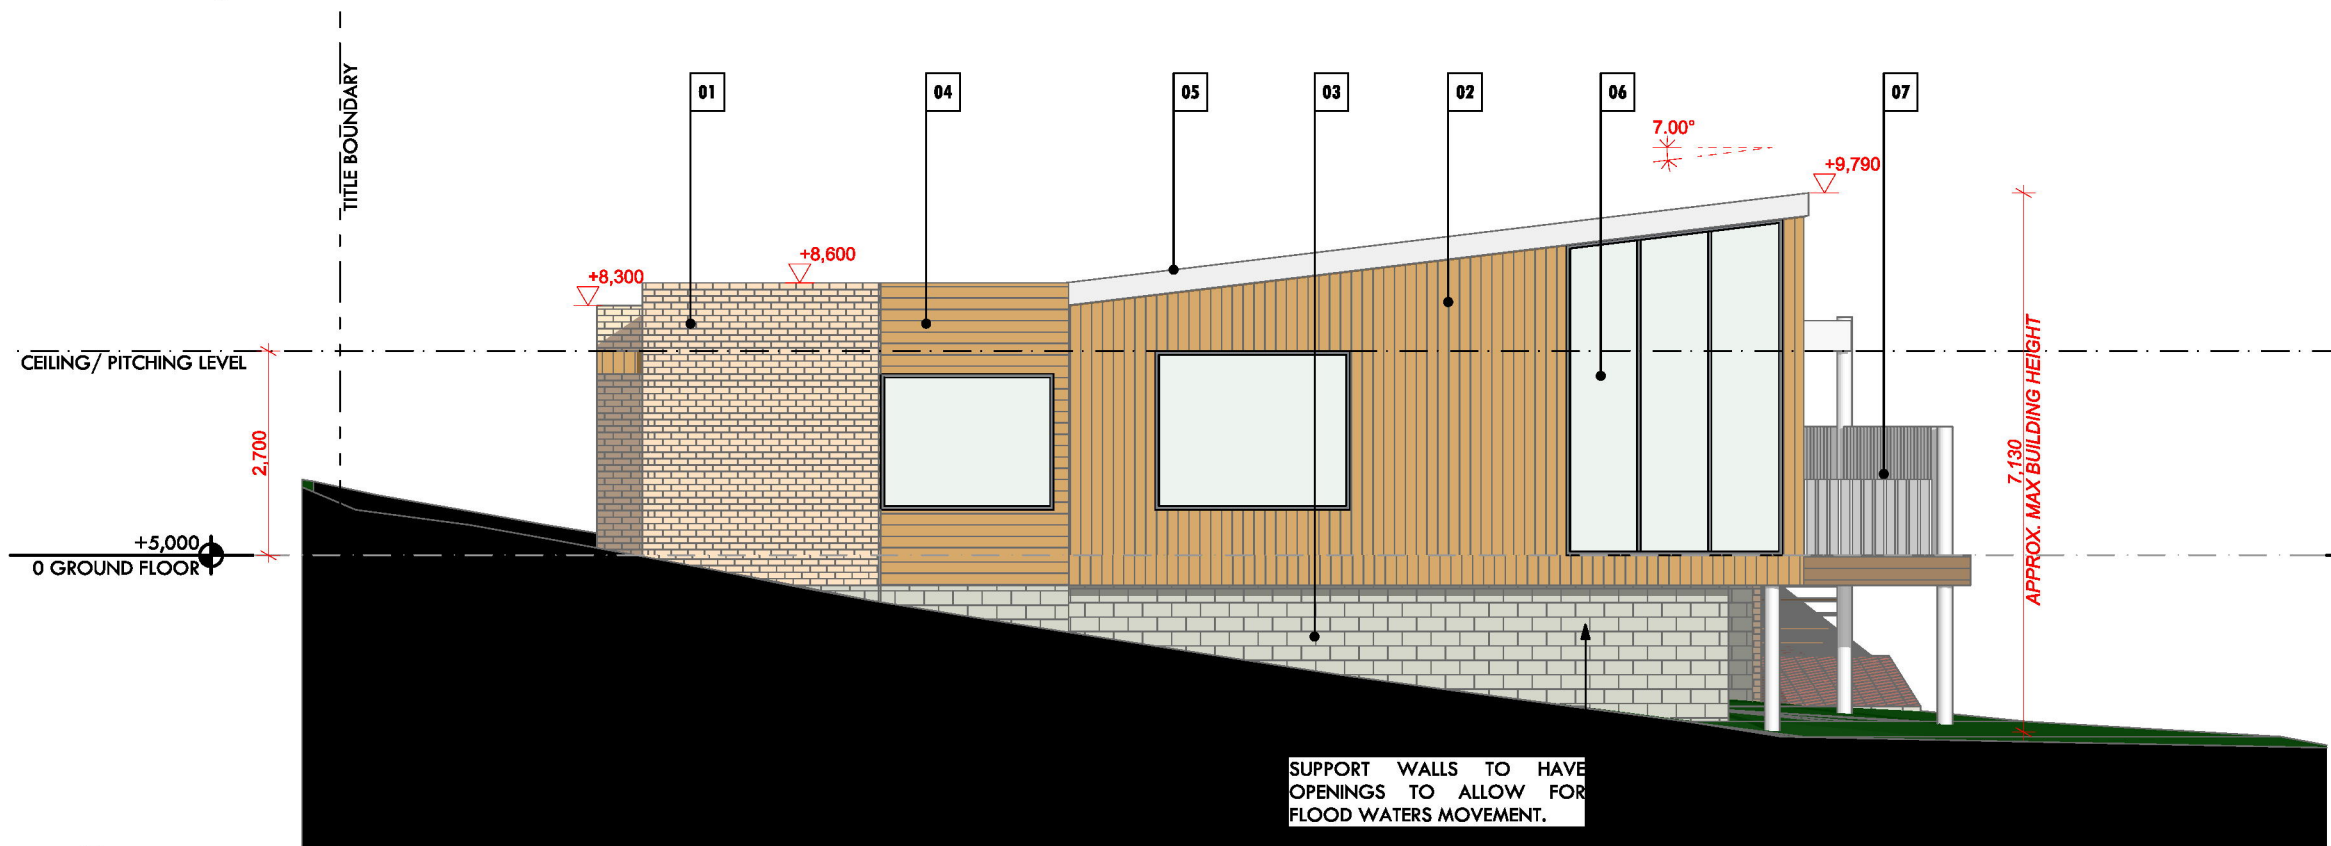


2 EAST ELEVATION
Scale 1:100


EXTERNAL MATERIALS LEGEND
(REFER TP402 FOR ADDITIONAL INFORMATION)

- 01 BRICKWORK
(NUBRICK - AUSTRALIS RANGE OR SIMILAR)
- 02 VERTICAL CLADDING
(TERRITORY WOODLANDS OR SIMILAR TIMBER)
- 03 BLOCKWORK
(CEMENT BLOCKS)
- 04 HORIZONTAL CLADDING
(TERRITORY WOODLANDS OR SIMILAR TIMBER)
- 05 'SURFMIST' ROOF + PAINT FINISH EAVES
- 06 GLASS
- 07 SURFMIST SCREENS + TIMBER PERGOLA STRUCTURES

NOTE
The Builder shall check all dimensions and levels on site prior to construction. Notify any errors, discrepancies or omissions to the designer. Refer to written dimensions only. Do not scale drawings. Drawings shall not be used for construction purposes until issued for construction. This drawing reflects a design by Phase Building Design and is to be used only for work when authorized in writing by Phase Building Design.
All documents here within are subject to Australian Copyright Laws.
Shaun Watson - RBP No: DP-AD 70236

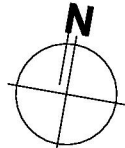


RevID	DATE	DESCRIPTION
01	6/02/2025	PLANNING ISSUE

 


DRAWING TITLE :
ELEVATIONS
NORTH + EAST ELEVATION
PROJECT NAME :
PROJECT PEA SOUP_

REVISION NO.
01
DRAWING NO.
TP200
SCALE:
as noted @A3

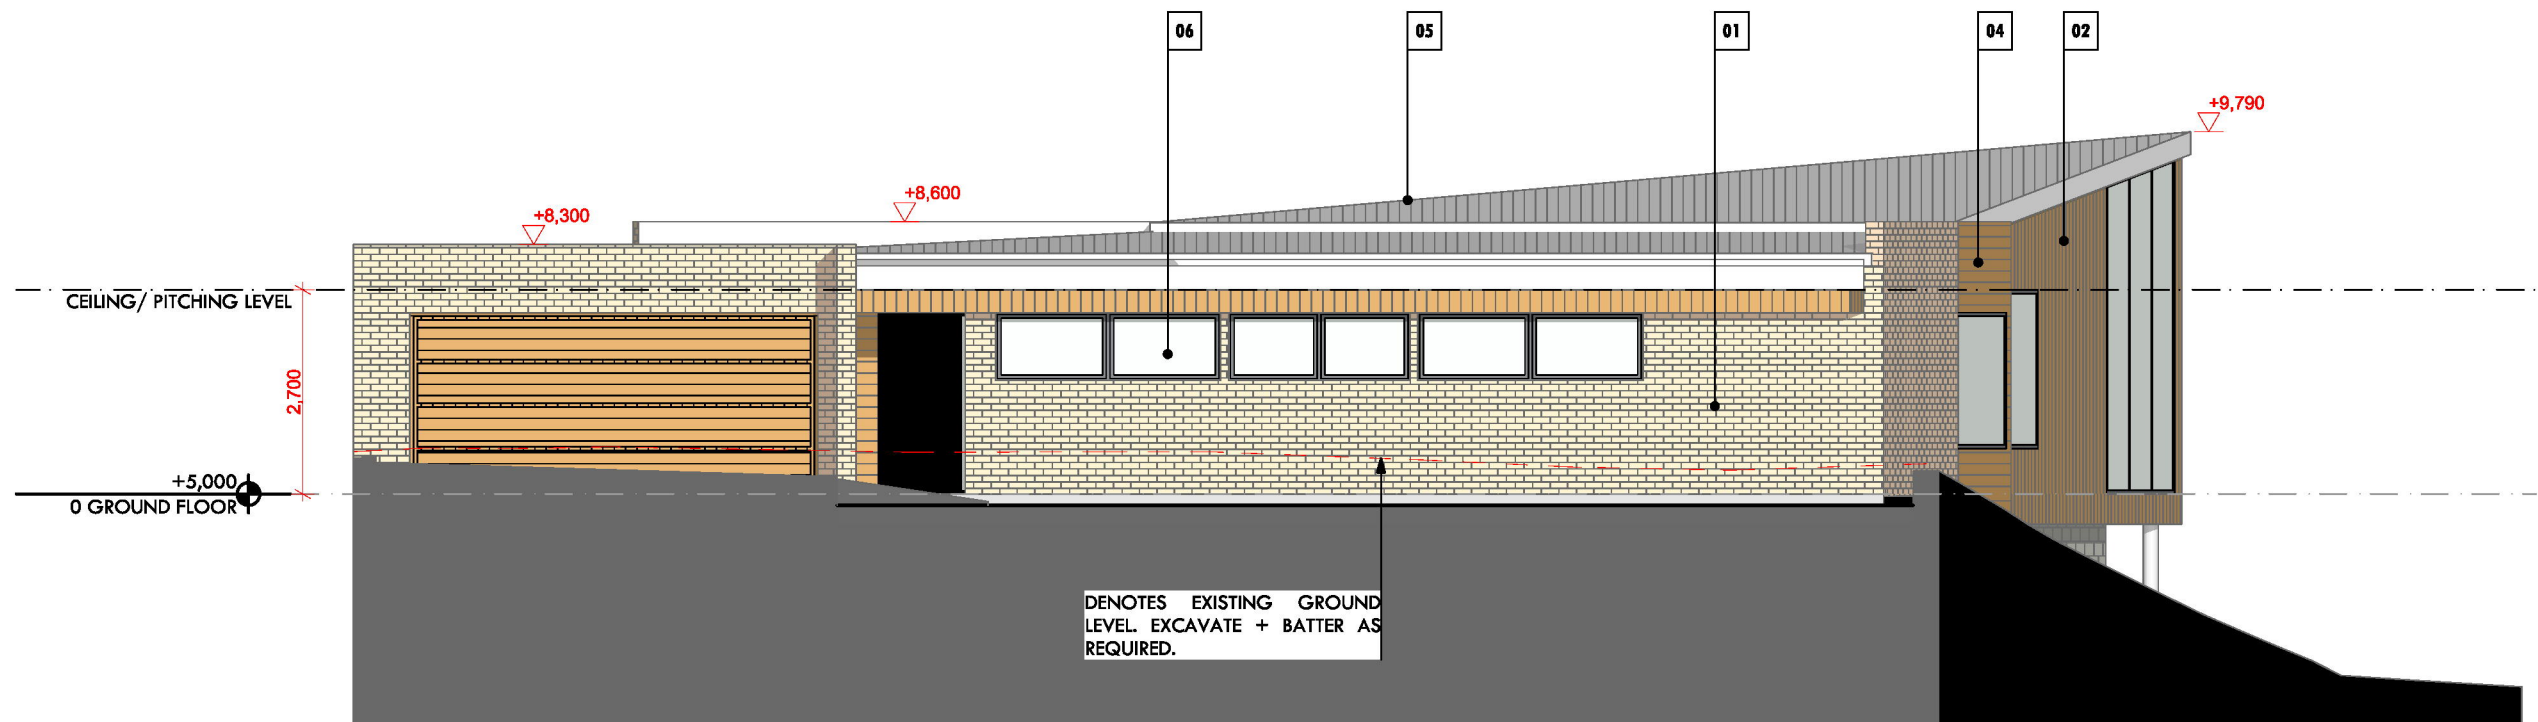


1 SOUTH ELEVATION
Scale 1:100

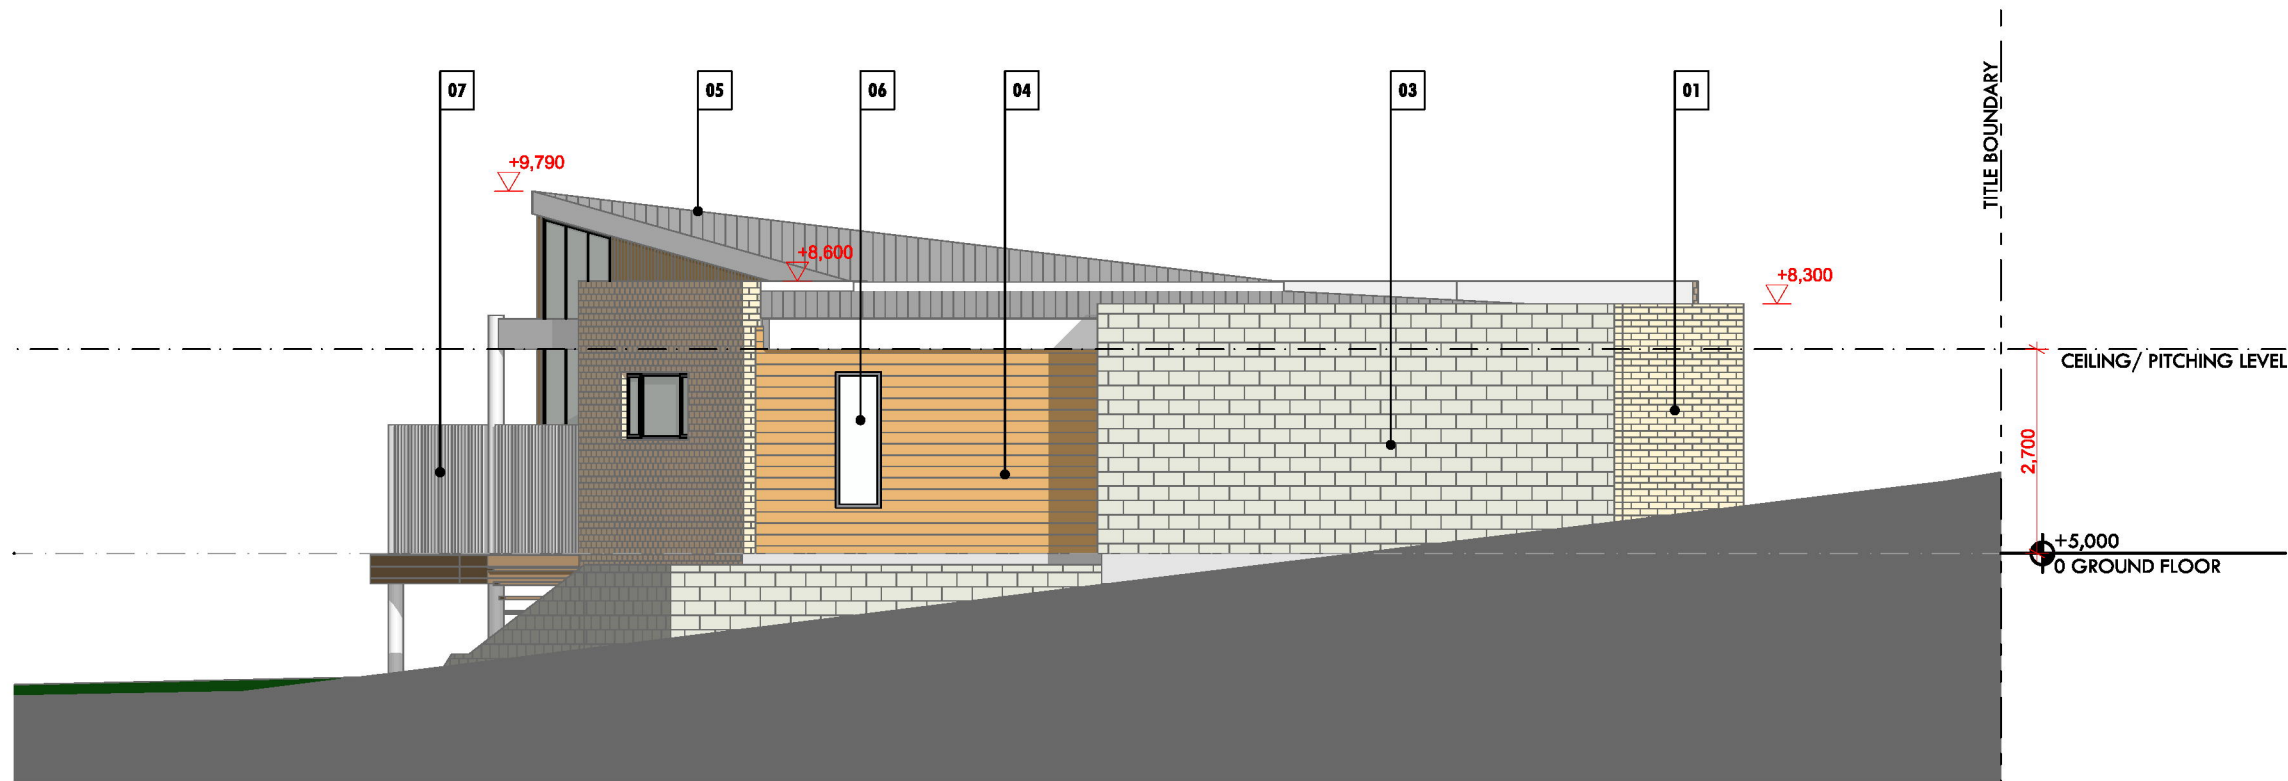

2 WEST ELEVATION
Scale 1:100

- EXTERNAL MATERIALS LEGEND**
(REFER TP402 FOR ADDITIONAL INFORMATION)
- 01** BRICKWORK
(NUBRICK - AUSTRALIS RANGE OR SIMILAR)
 - 02** VERTICAL CLADDING
(TERRITORY WOODLANDS OR SIMILAR TIMBER)
 - 03** BLOCKWORK
(CEMENT BLOCKS)
 - 04** HORIZONTAL CLADDING
(TERRITORY WOODLANDS OR SIMILAR TIMBER)
 - 05** 'SURFMIST' ROOF + PAINT FINISH EAVES
 - 06** GLASS
 - 07** SURFMIST SCREENS + TIMBER PERGOLA STRUCTURES


NOTE
The Builder shall check all dimensions and levels on site prior to construction. Notify any errors, discrepancies or omissions to the designer. Refer to written dimensions only. Do not scale drawings. Drawings shall not be used for construction purposes until issued for construction. This drawing reflects a design by Phase Building Design and is to be used only for work when authorised in writing by Phase Building Design.
All documents here within are subject to Australian Copyright Laws.
Shaun Watson - RBP No: DP-AD 70236

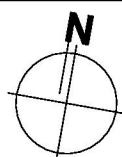

RevID	DATE	DESCRIPTION
01	6/02/2025	PLANNING ISSUE

DRAWING TITLE :
ELEVATIONS
SOUTH + WEST ELEVATION
PROJECT NAME :
PROJECT PEA SOUP_

REVISION NO.
01
DRAWING NO.
TP201
SCALE:
as noted @A3

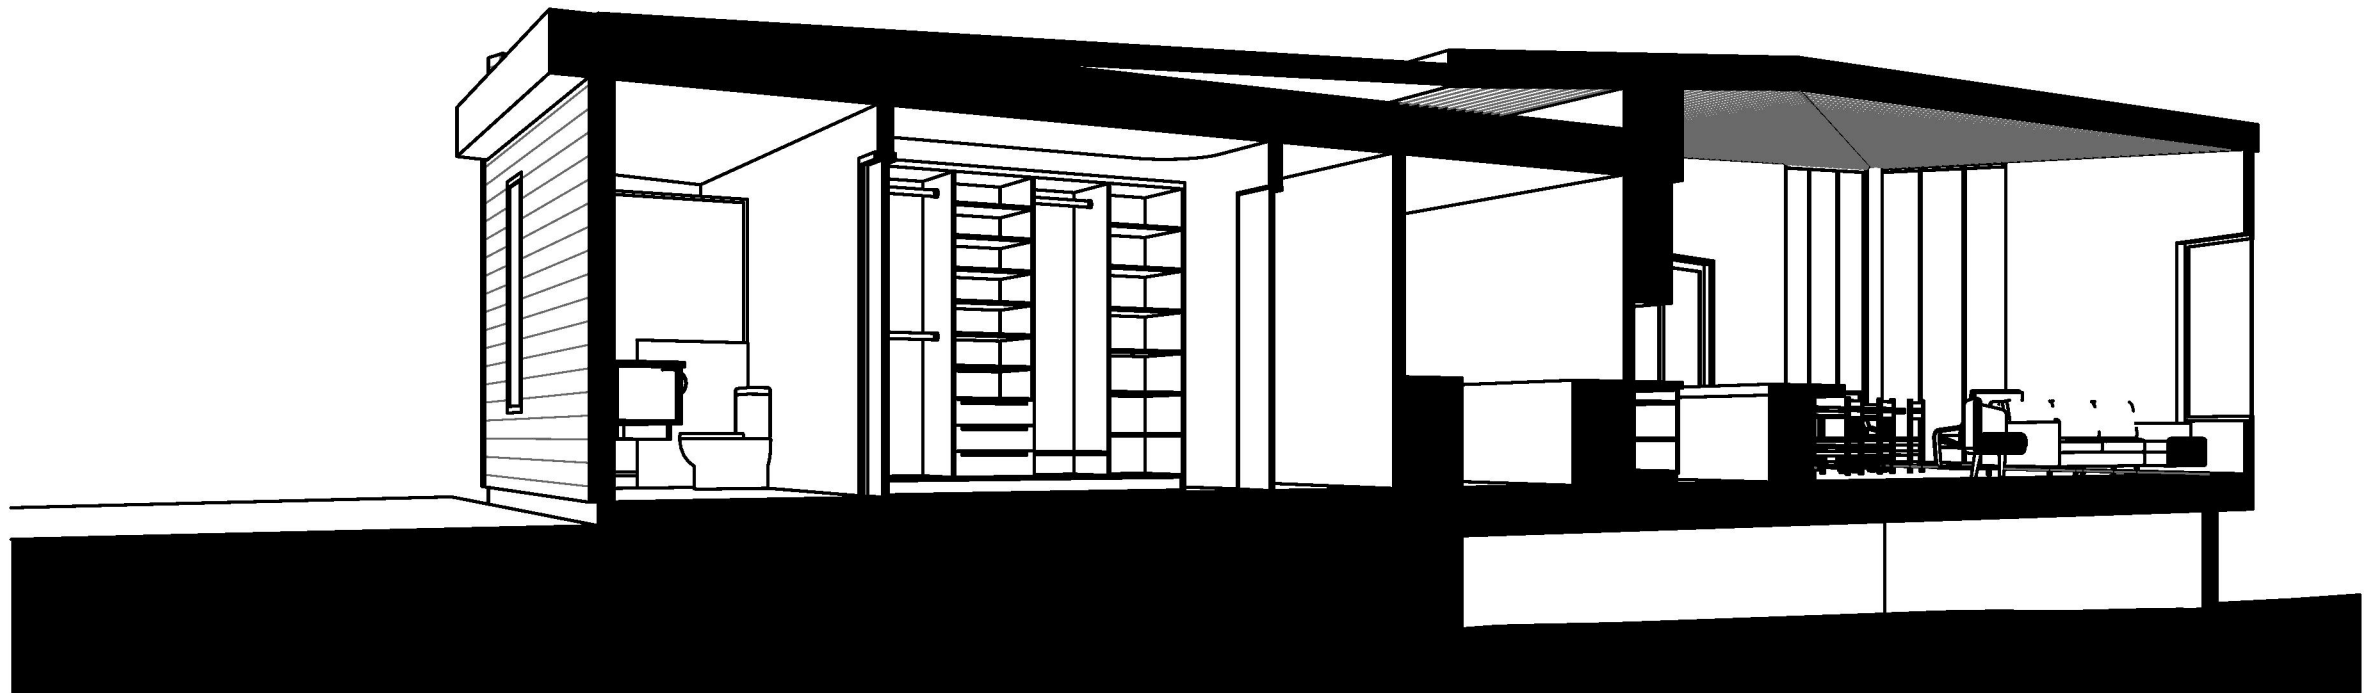


1 SECTION A
- Scale NTS



2 DIAGRAMMATIC SECTION B
- Scale NTS

NOTE
The Builder shall check all dimensions and levels on site prior to construction. Notify any errors, discrepancies or omissions to the designer. Refer to written dimensions only. Do not scale drawings. Drawings shall not be used for construction purposes until issued for construction. This drawing reflects a design by Phase Building Design and is to be used only for work when authorized in writing by Phase Building Design.
All documents here within are subject to Australian Copyright Laws.
Shaun Watson - RBP No: DP-AD 70236

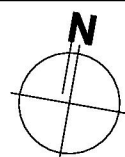


RevID	DATE	DESCRIPTION
01	6/02/2025	PLANNING ISSUE

DRAWING TITLE :
DIAGRAMMATIC SECTIONS
PROJECT NAME :
PROJECT PEA SOUP_

REVISION NO.
01
DRAWING NO.
DD300
SCALE:
as noted @A3


GARDEN AREA

A:	181.44 m ²
34% (COMPLIANT)	

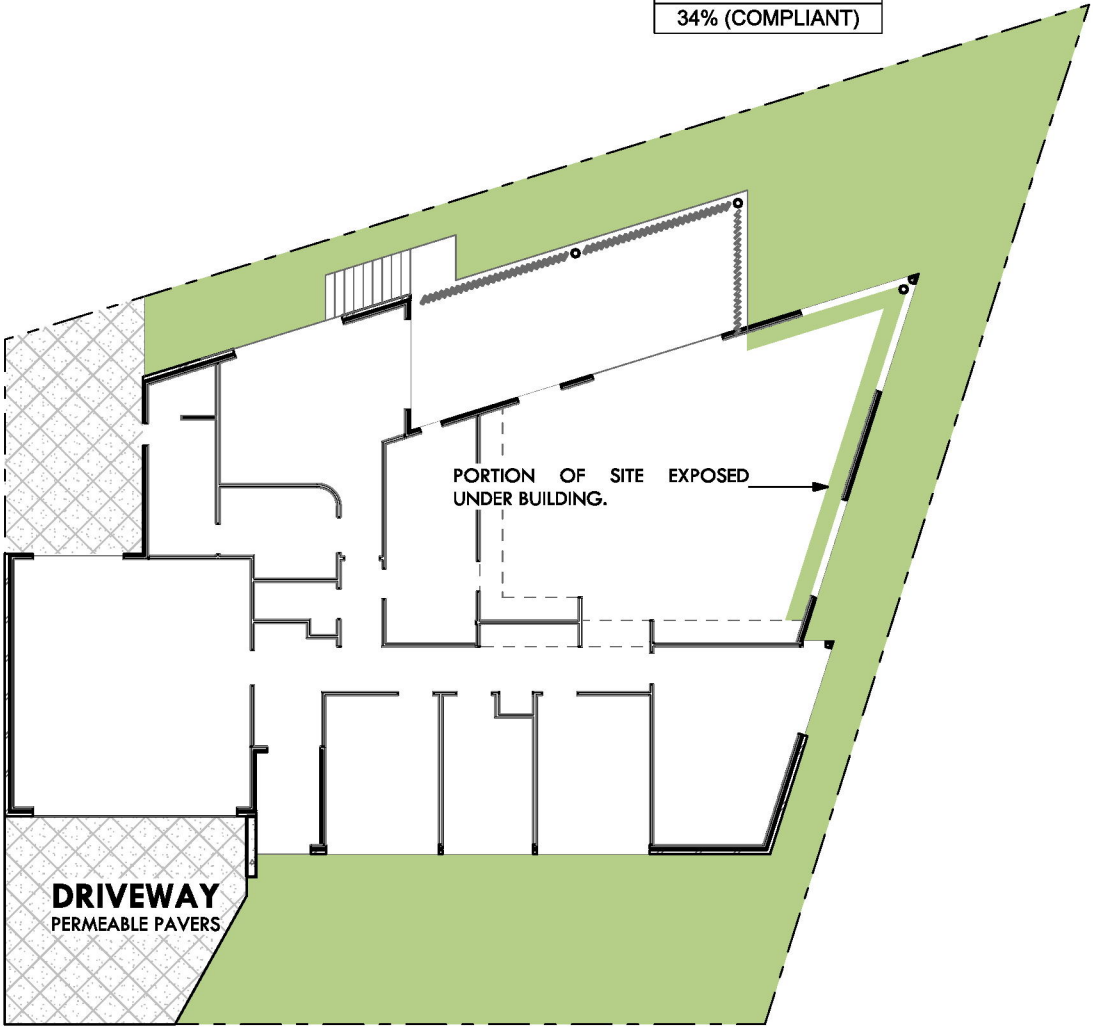

PERMEABILITY AREA

A:	255.44 m ²
48% COVERAGE	

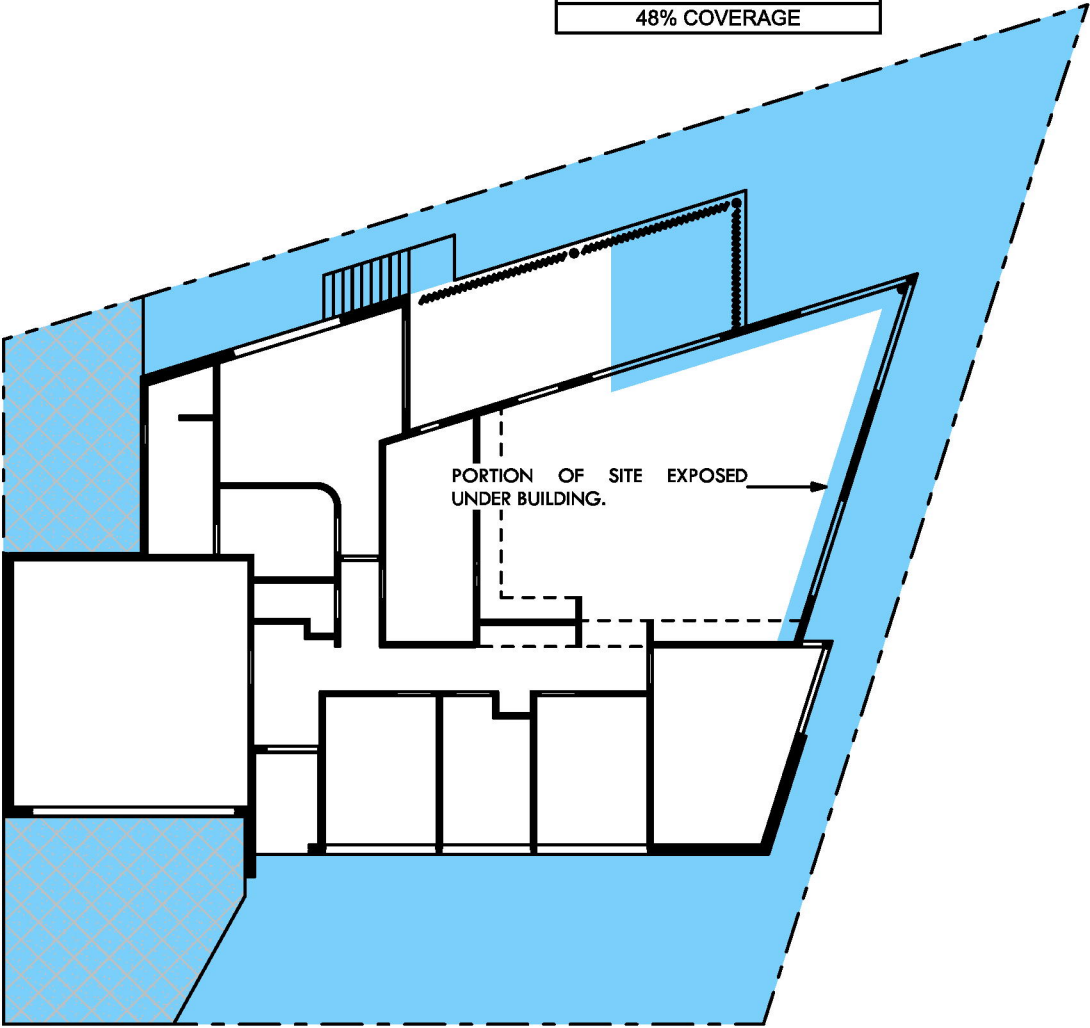


1 GARDEN AREA
- Scale 1:200

2 PERMEABILITY AREA
- Scale 1:200

NOTE
The Builder shall check all dimensions and levels on site prior to construction. Notify any errors, discrepancies or omissions to the designer. Refer to written dimensions only. Do not scale drawings. Drawings shall not be used for construction purposes until issued for construction. This drawing reflects a design by Phase Building Design and is to be used only for work when authorized in writing by Phase Building Design.

All documents here within are subject to Australian Copyright Laws.
Shaun Watson - RBP No: DP-AD 70236

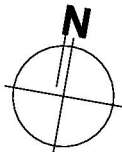

RevID	DATE	DESCRIPTION
01	6/02/2025	PLANNING ISSUE


DRAWING TITLE :
**SUPPLEMENTAL
SITE COVERAGE PLANS**

PROJECT NAME :
PROJECT PEA SOUP_


REVISION NO.
01

DRAWING NO.
TP400


SCALE:
as noted @A3

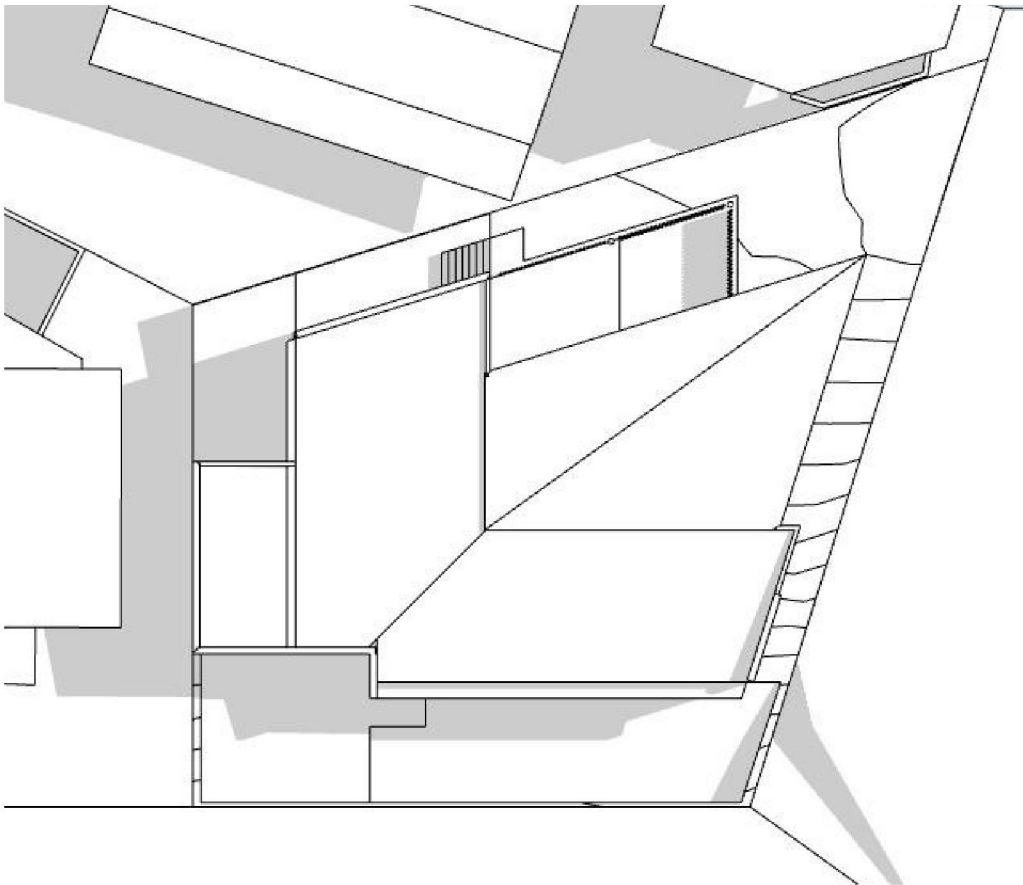

001 SUN STUDY - SEPT 22nd - 9AM
- Scale NTS

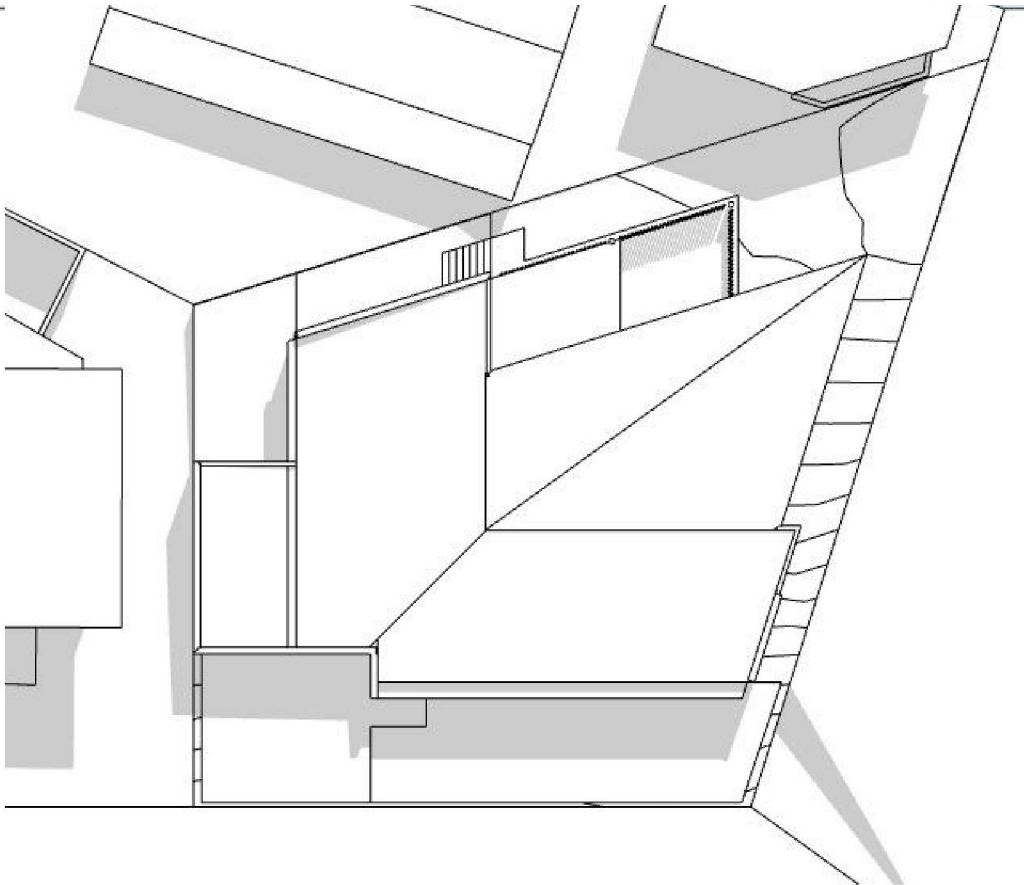


002 SUN STUDY - SEPT 22nd - 12PM
- Scale NTS

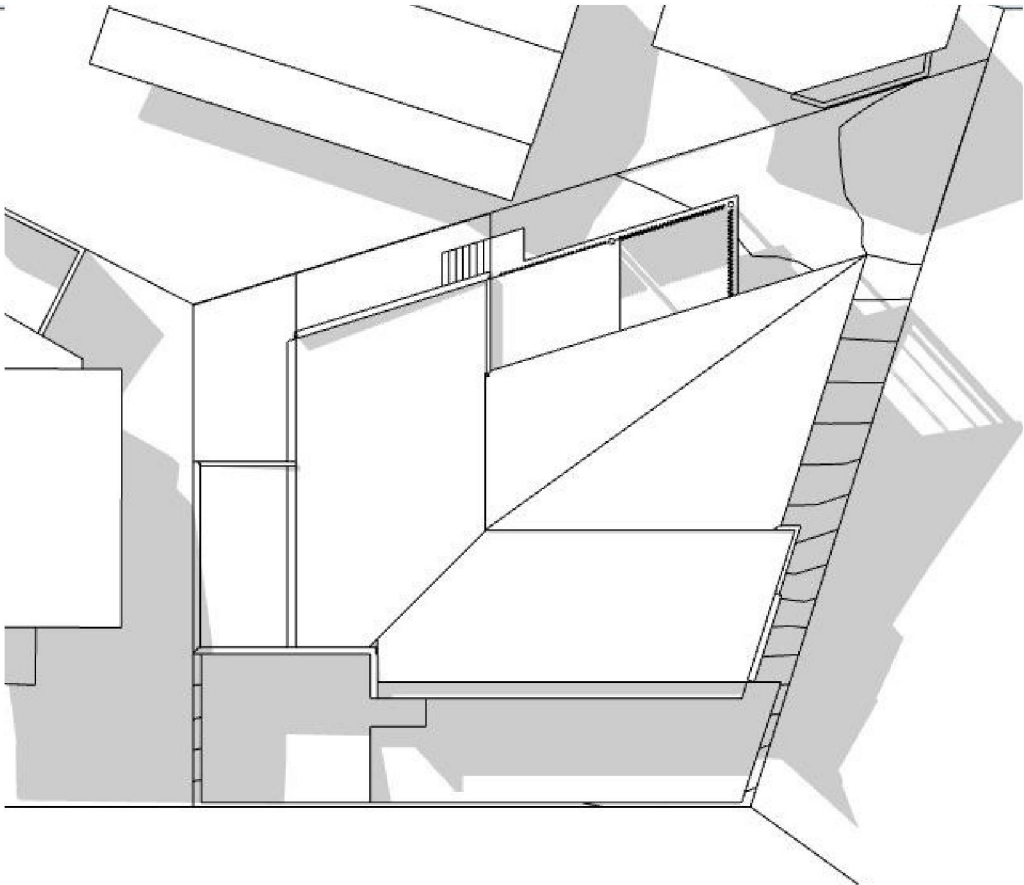

003 SUN STUDY - SEPT 22nd - 3PM
- Scale NTS

NOTE
The Builder shall check all dimensions and levels on site prior to construction. Notify any errors, discrepancies or omissions to the designer. Refer to written dimensions only. Do not scale drawings. Drawings shall not be used for construction purposes until issued for construction. This drawing reflects a design by Phase Building Design and is to be used only for work when authorized in writing by Phase Building Design.

All documents here within are subject to Australian Copyright Laws.
Shaun Watson - RBP No: DP-AD 70236

 


RevID	DATE	DESCRIPTION
01	6/02/2025	PLANNING ISSUE

DRAWING TITLE :
**SUPPLEMENTAL
SUN DIAGRAMS**

PROJECT NAME :
PROJECT PEA SOUP_

REVISION NO.
01
DRAWING NO.
TP401
SCALE:
as noted @A3

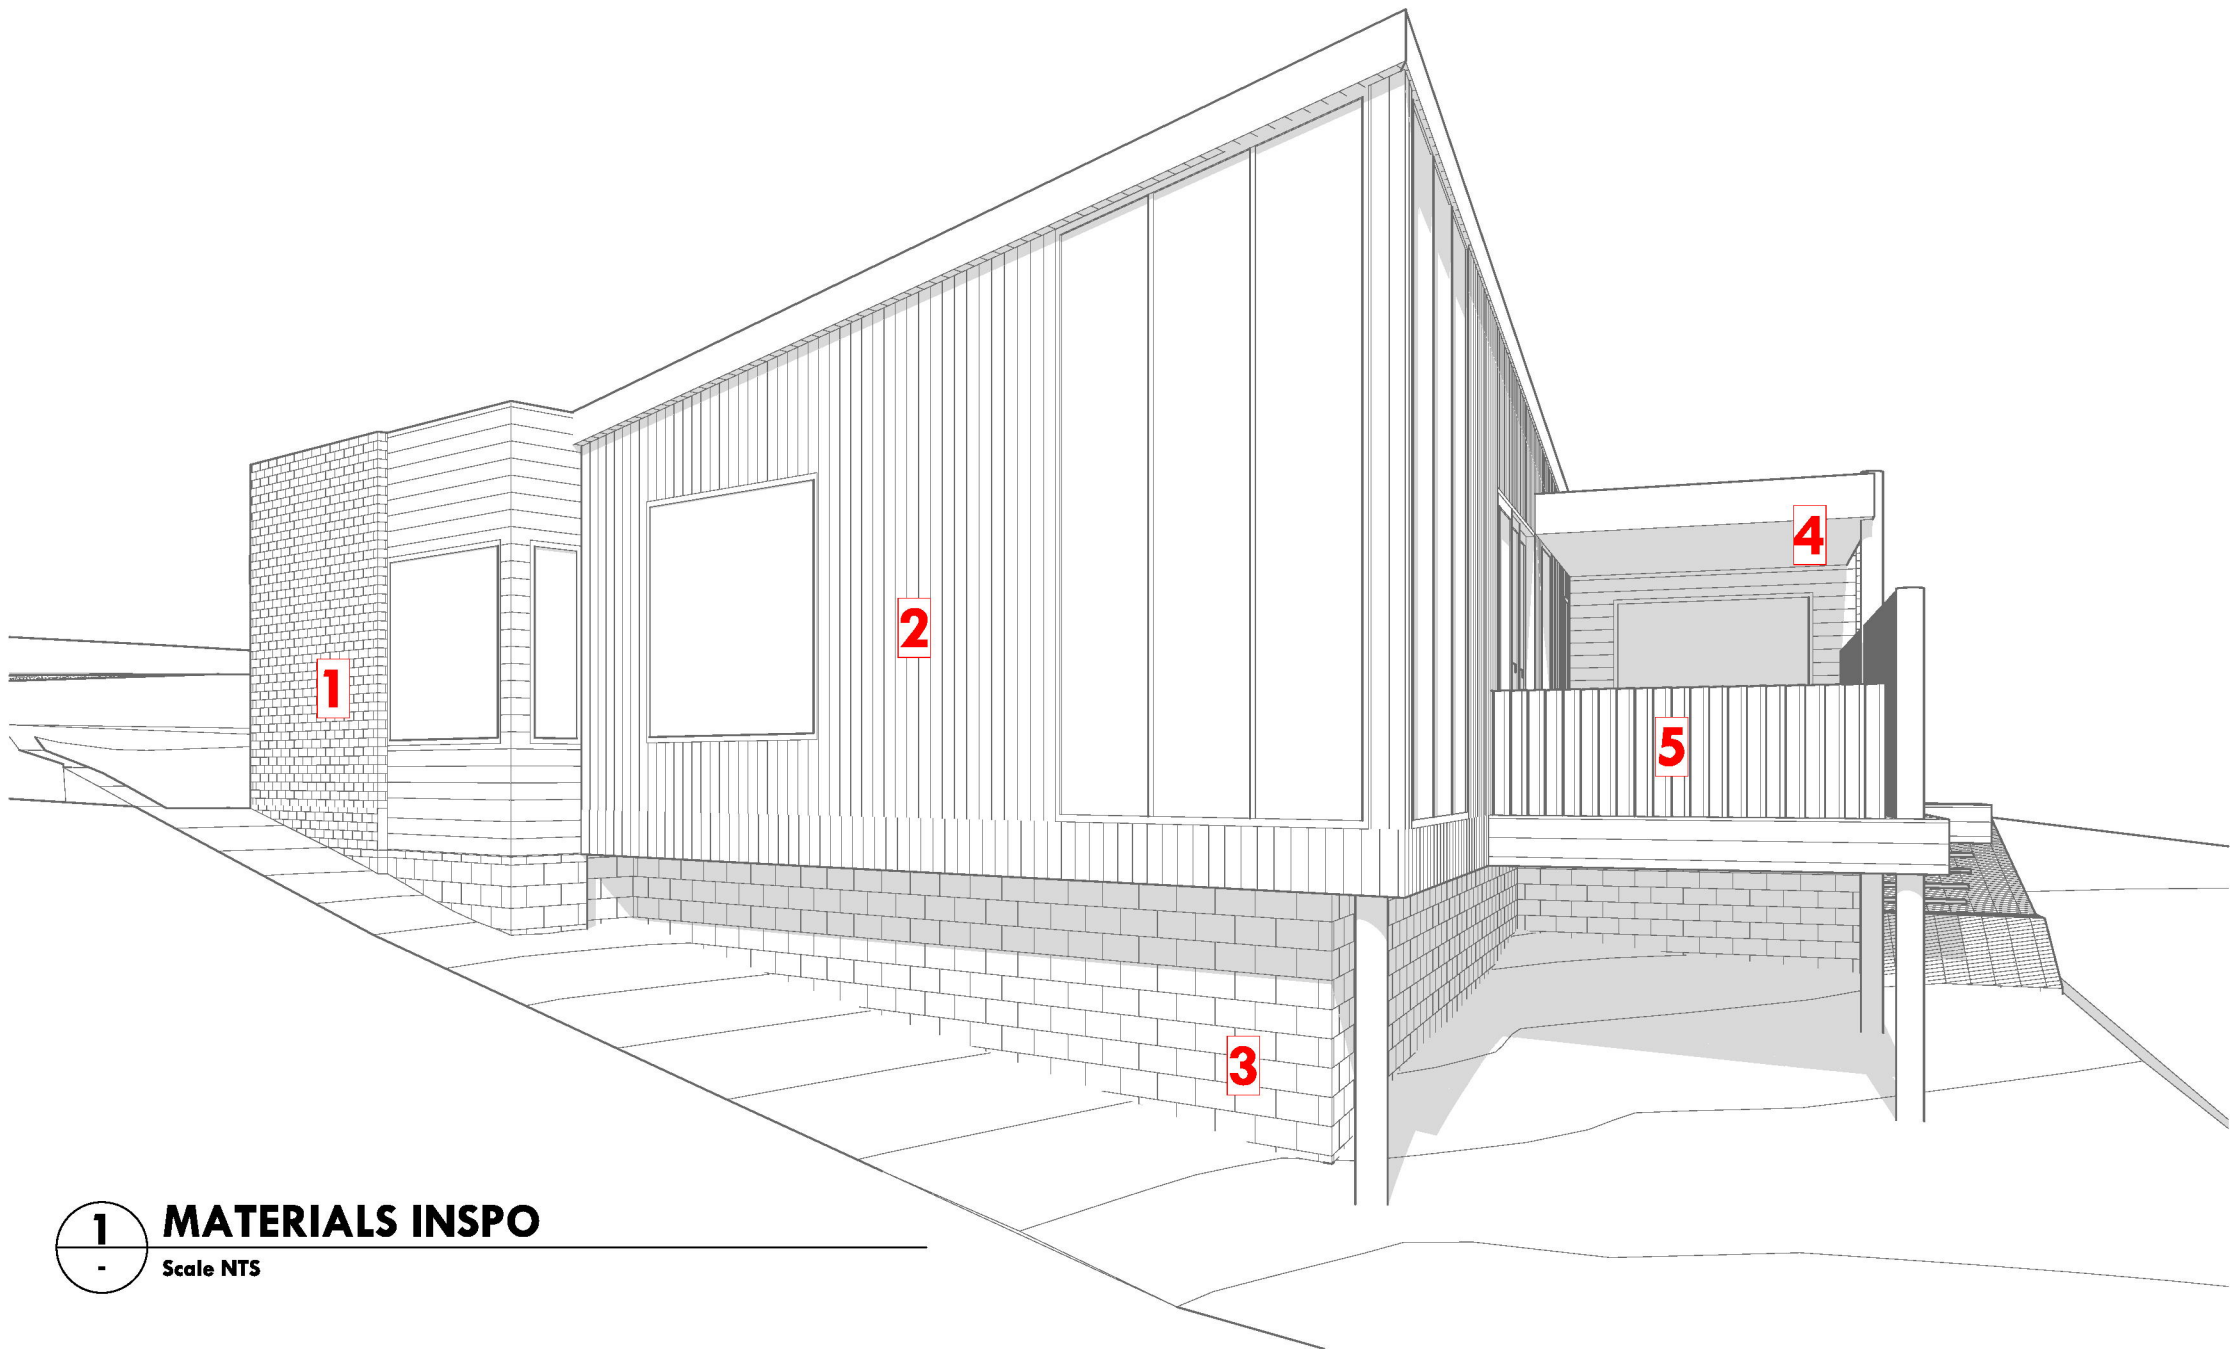


1

MATERIALS INSPO

-

Scale NTS

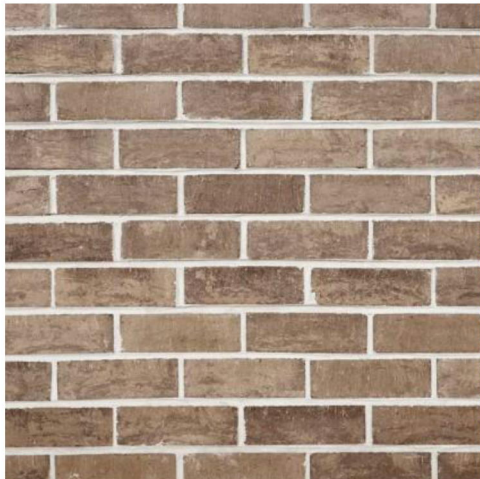

1.
BRICKWORK
- NUBRIK AUSTRAL RANGE OR SIMILAR



2.
VERTICAL CLADDING



3.
STRUCTURAL CONCRETE BLOCK




4.
SURFMIST ROOF CLADDING



5.
STEEL BALUSTRADE + SCREEN
- PROFILE TBC

NOTE
The Builder shall check all dimensions and levels on site prior to construction. Notify any errors, discrepancies or omissions to the designer. Refer to written dimensions only. Do not scale drawings. Drawings shall not be used for construction purposes until issued for construction. This drawing reflects a design by Phase Building Design and is to be used only for work when authorised in writing by Phase Building Design.

All documents here within are subject to Australian Copyright Laws.
Shaun Watson - RBP No: DP-AD 70236

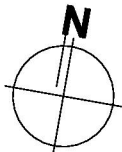

RevID	DATE	DESCRIPTION
01	6/02/2025	PLANNING ISSUE

DRAWING TITLE :
MATERIALS INSPO/ REFERENCE IMAGERY

SUPPLEMENTAL

PROJECT NAME :
PROJECT PEA SOUP_

REVISION NO.
01

DRAWING NO.
TP402

SCALE.
as noted @A3