




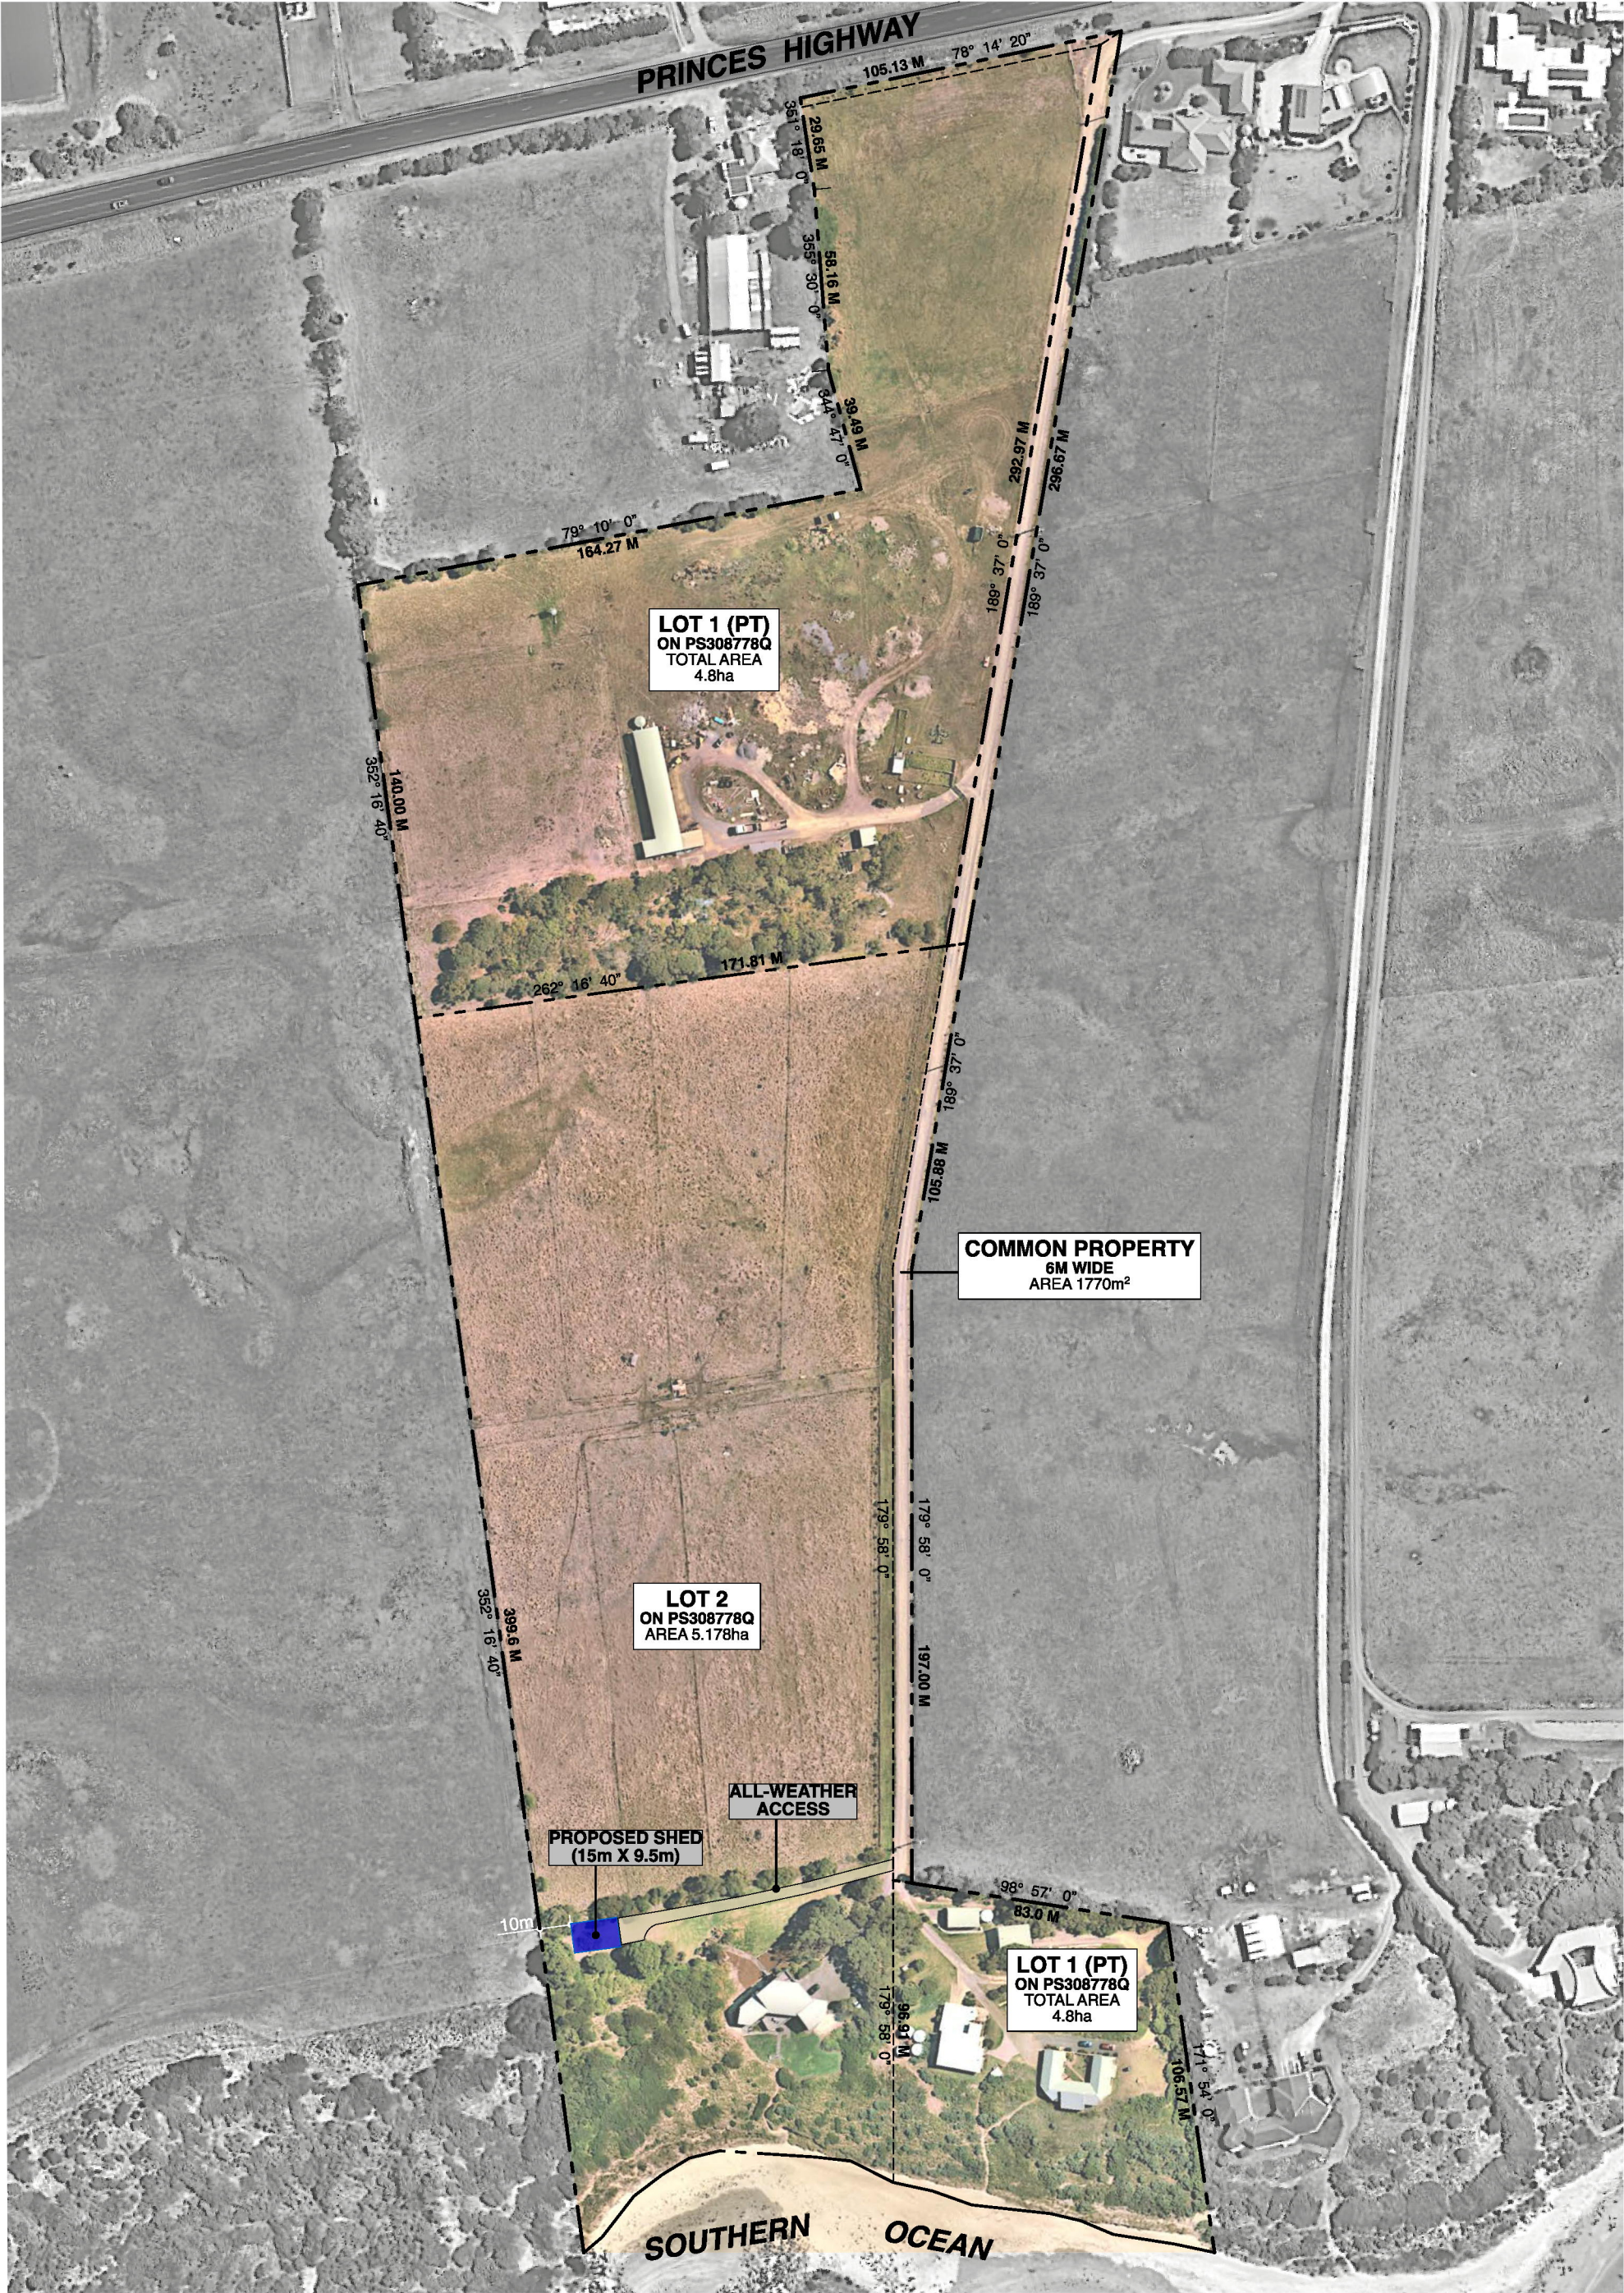


MPAA

1 Dispensary Lane,
Warrnambool VIC 3280
CoLab Level 1
(03) 5562 9443
info@mpaastudio.co
ABN 53253414622

project:
**PROPOSED SHED AT
2583 PRINCES HWH PORT FAIRY VIC. 3284**

drawing title:
PROPOSED SHED - SITE PLAN

rev: description:		date:	
date: MARCH. 2025		designed by: CM/JH	
scale: 1:2000		drawn by: JH	
A3		project no.: 25-1503	
		rev.: /	

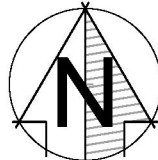

dwg no: 1 of TP1


25-1503 Proposed Shed- 2583 Princes Hwy Port Fairy TP1.pln



NO COMPROMISE STEEL BUILDING SOLUTIONS

www.sheds.com.au

colours and materials to be muted and non-reflective tones.

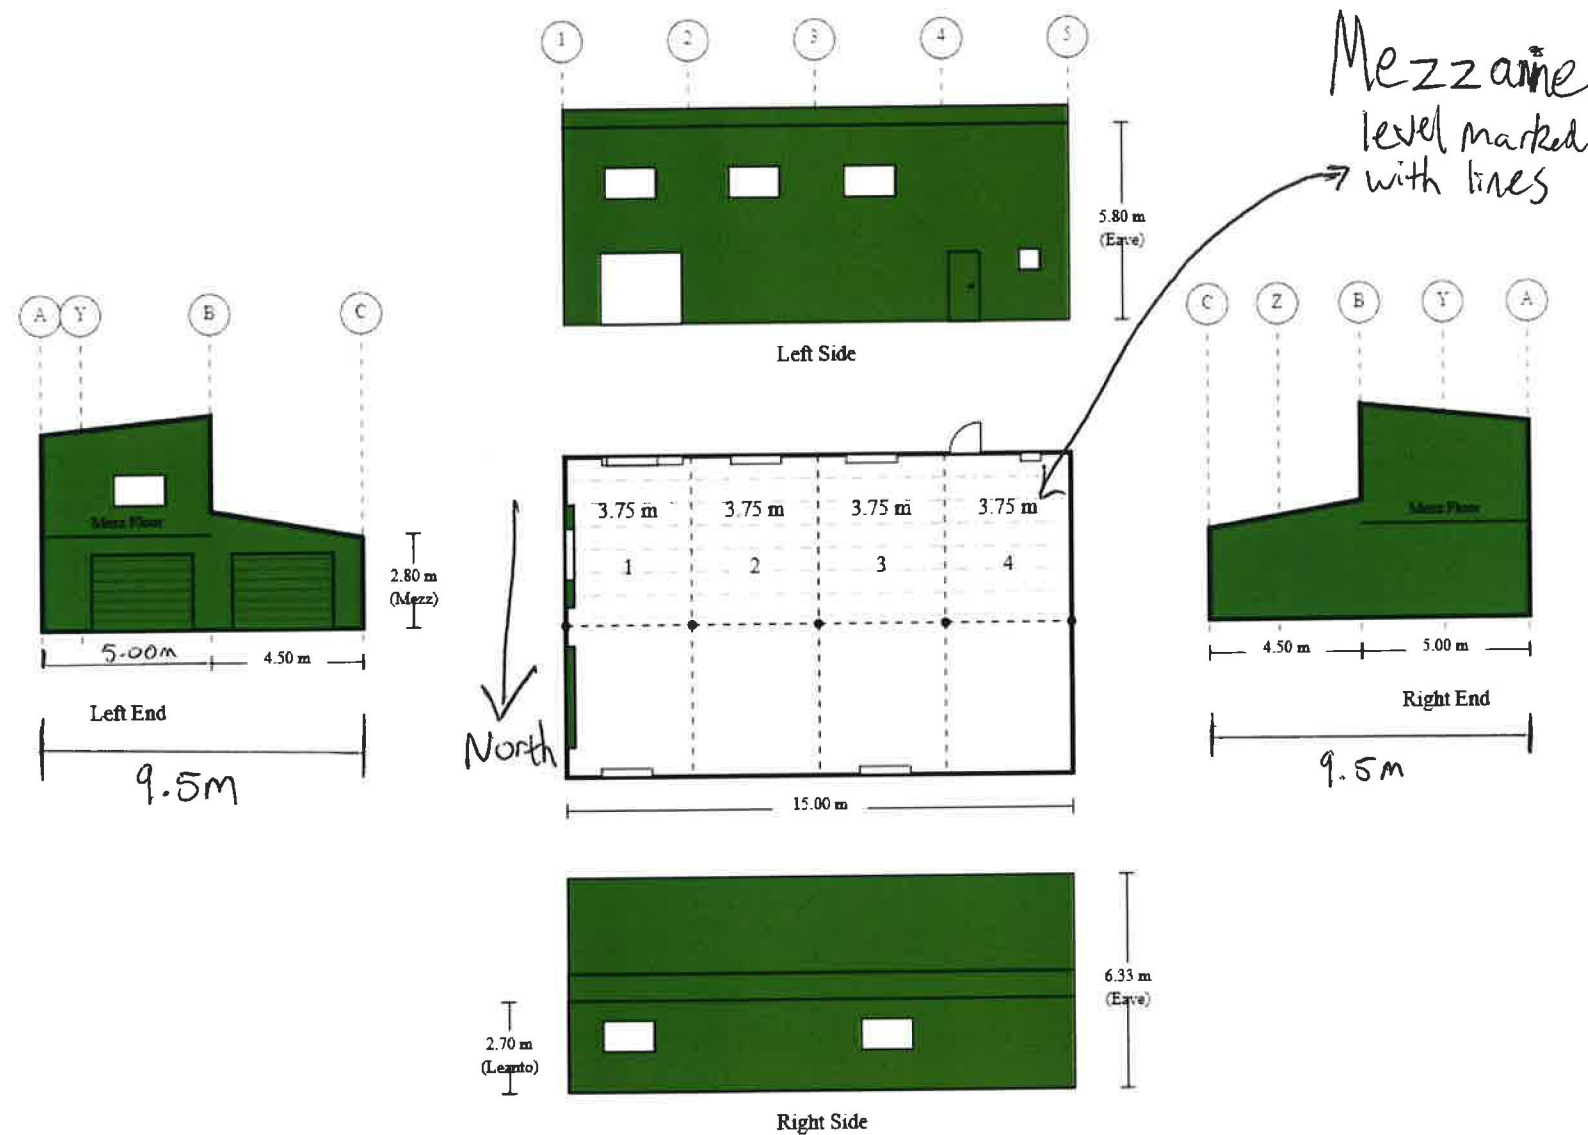

Purchaser Name

Site Address:

Ref # MITDON2503077-1

Print Date: 12/03 25

Building Layout

Ref# MITDON2503077-1

Seller: Wide Span Sheds Pty Ltd

Name

Phone: 1300 943 377

Fax: 1800 427 400

Email: mitchell.donnolley@sheds.com.au

Wide Span Sheds
No Compromise Steel Building Solutions