


NOTE
The Builder shall check all dimensions and levels on site prior to construction. Notify any errors, discrepancies or omissions to the designer. Refer to written dimensions only. Do not scale drawings. Drawings shall not be used for construction purposes until issued for construction. This drawing reflects a design by Phase Building Design and is to be used only for work when authorised in writing by Phase Building Design.

All documents here within are subject to Australian Copyright Laws.

Shaun Watson - RBP No: DP-AD 70236

 

RevID	DATE	DESCRIPTION
01	11/09/2025	PLANNING

Drawn | Checked
Plot Date: 11/09/2025
Project NO. 25-014
Project Status PLANNING


Client Site: 3709 HOPKINS HIGHWAY Ellerslie

Climate Zone tbc
Wind Region tbc

DRAWING TITLE :
GENERAL
SITE + LOCATION PLAN

PROJECT NAME :
ELLERSLIE PARK


REVISION NO.
01
DRAWING NO.
TP002
SCALE.
as noted @A3

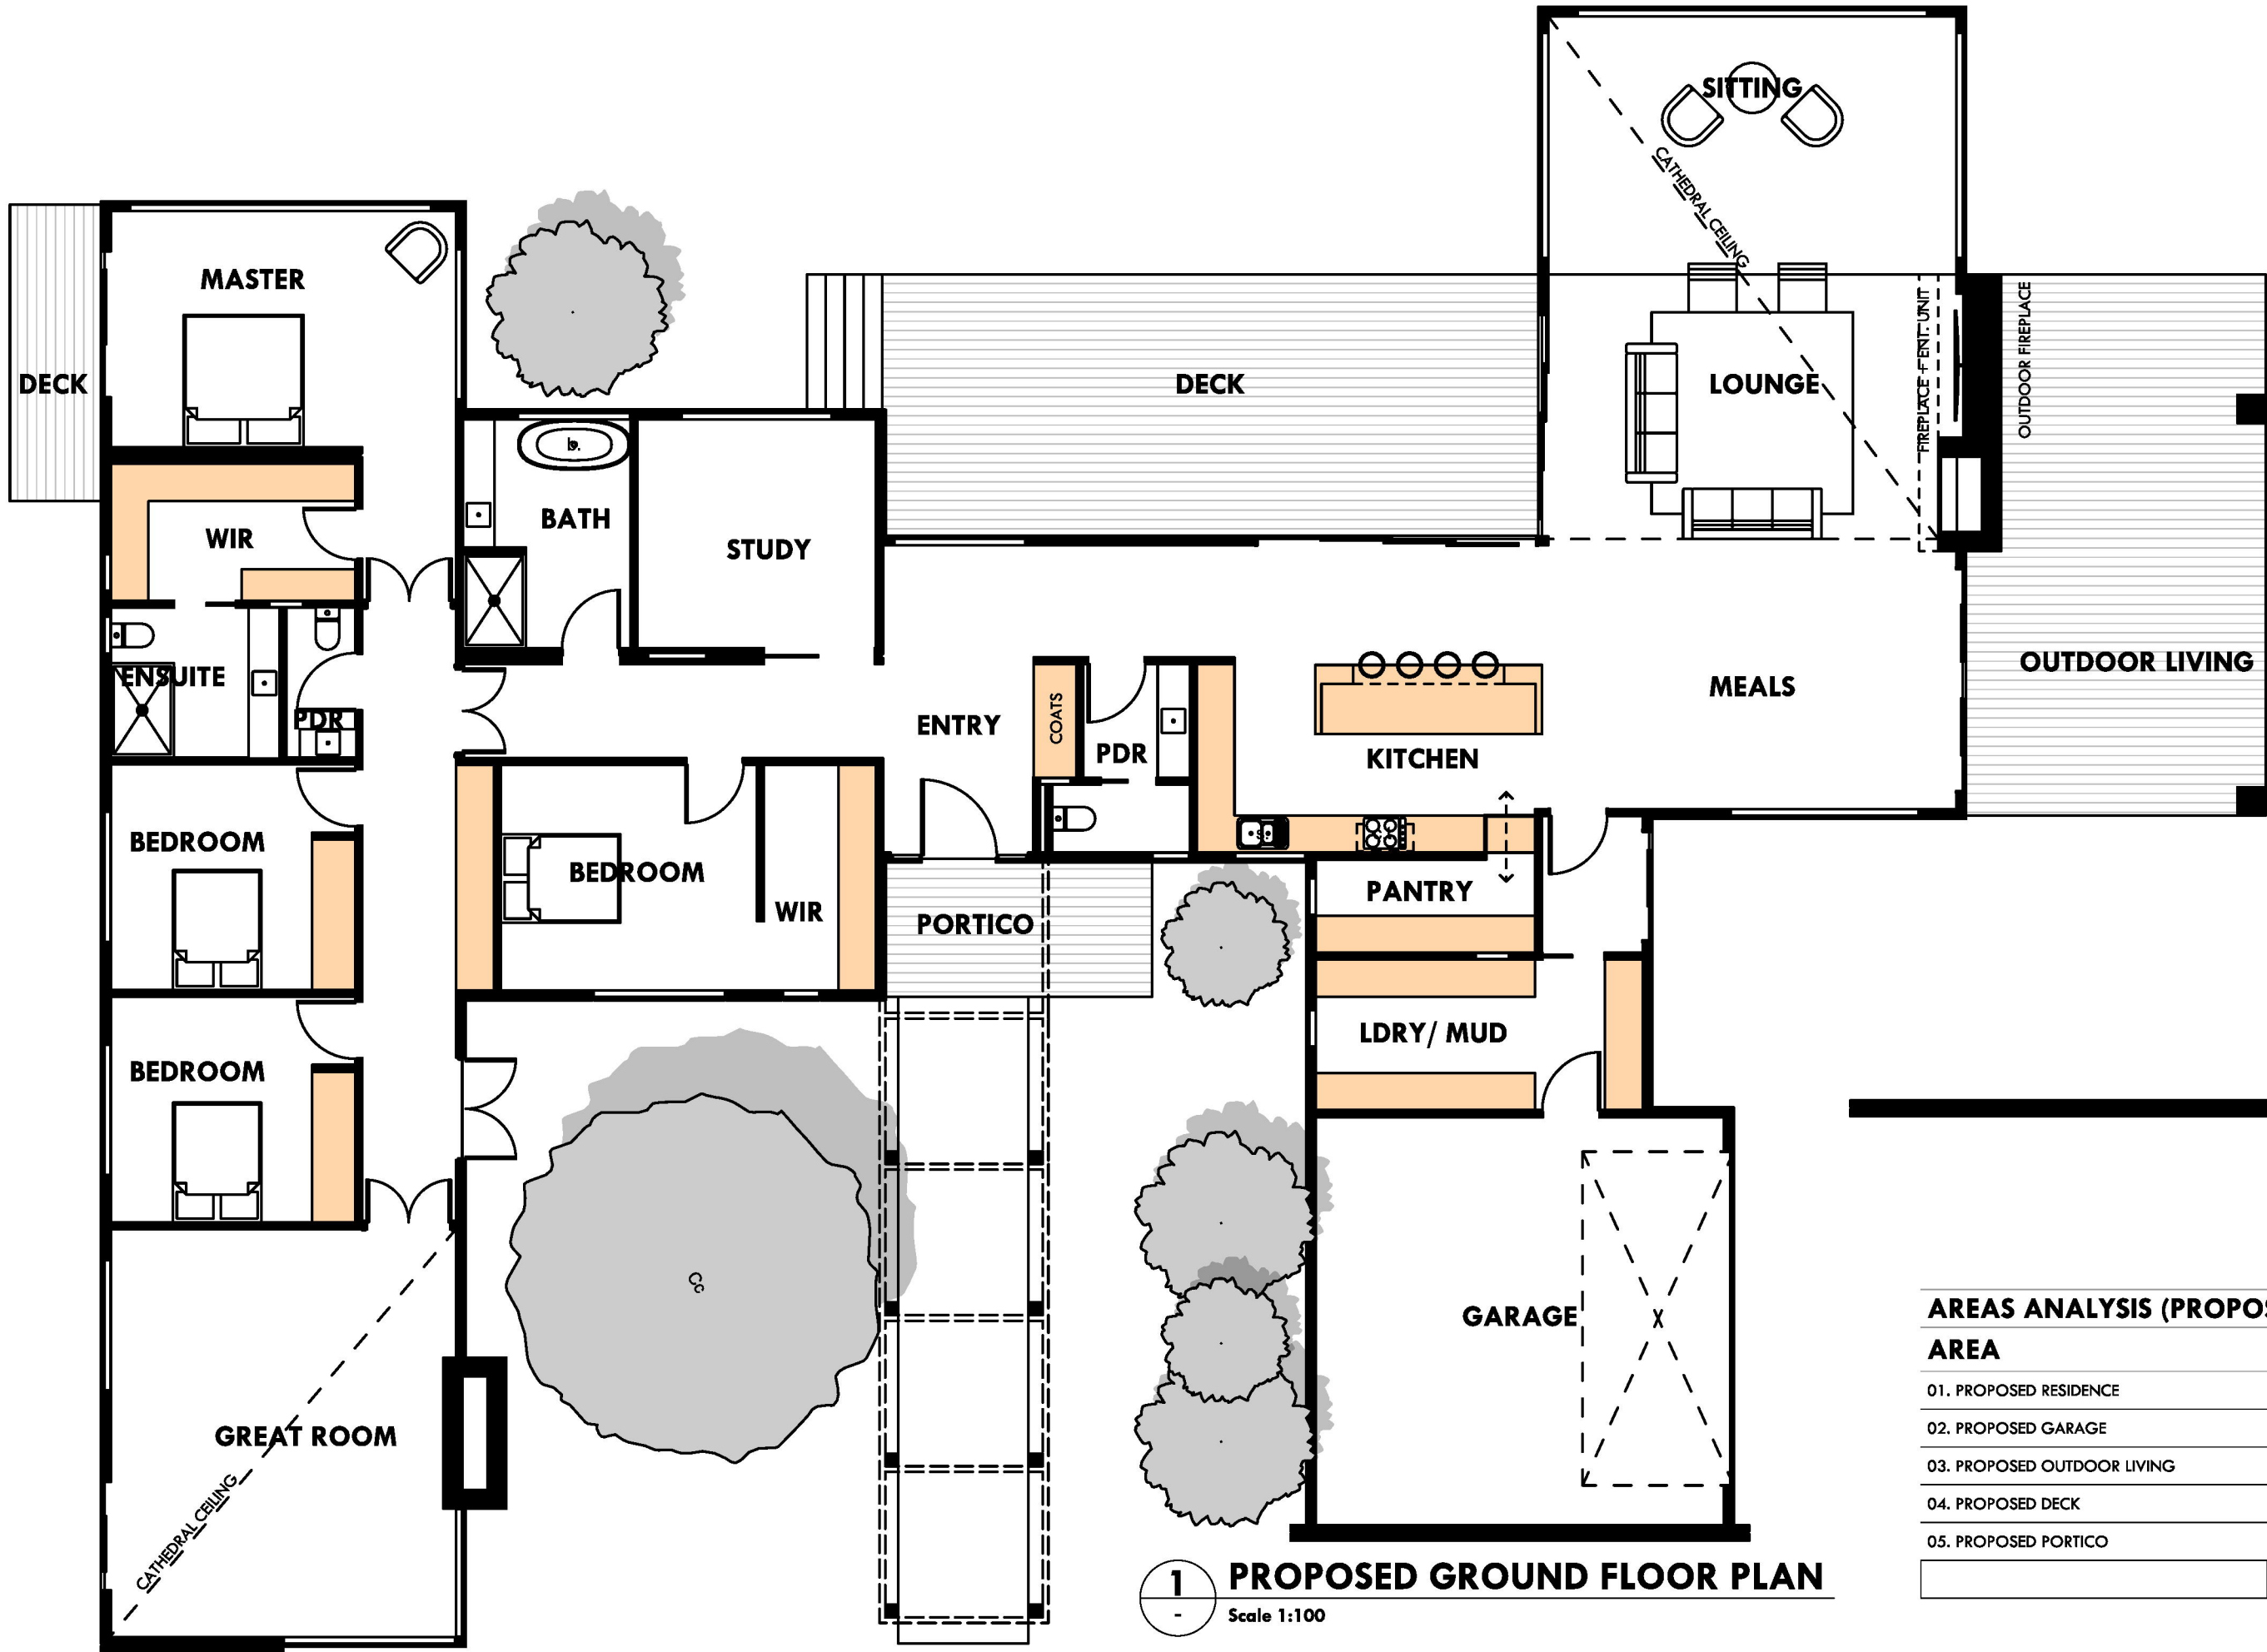

AREAS ANALYSIS (PROPOSED)	
AREA	M2
01. PROPOSED RESIDENCE	329.22
02. PROPOSED GARAGE	45.62
03. PROPOSED OUTDOOR LIVING	38.41
04. PROPOSED DECK	43.06
05. PROPOSED PORTICO	9.02
	465.33 m ²

NOTE
The Builder shall check all dimensions and levels on site prior to construction. Notify any errors, discrepancies or omissions to the designer. Refer to written dimensions only. Do not scale drawings. Drawings shall not be used for construction purposes until issued for construction. This drawing reflects a design by Phase Building Design and is to be used only for work when authorized in writing by Phase Building Design.

All documents here within are subject to Australian Copyright Laws.
Shaun Watson - RBP No: DP-AD 70236

 

RevID	DATE	DESCRIPTION
01	11/09/2025	PLANNING

Drawn | Checked
Plot Date: 11/09/2025
Project NO. 25-014
Project Status PLANNING


Client Site: 3709 HOPKINS HIGHWAY Eilerslie

Climate Zone tbc
Wind Region tbc


DRAWING TITLE :
PLANS
PROPOSED FLOOR PLAN

PROJECT NAME :
ELLERSLIE PARK

REVISION NO.
01
DRAWING NO.
TP100
SCALE:
as noted @A3

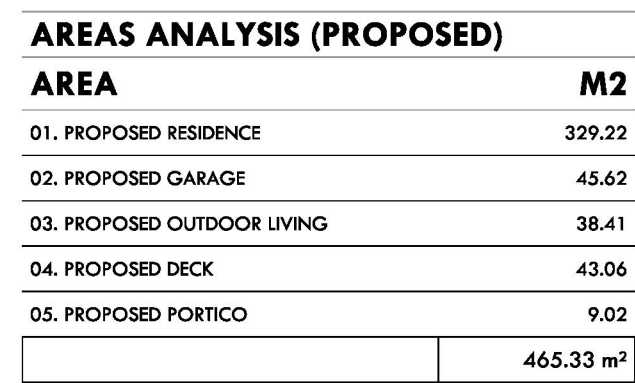


REVISION NO.
01
DRAWING NO.
TP101
SCALE.
as noted @A3

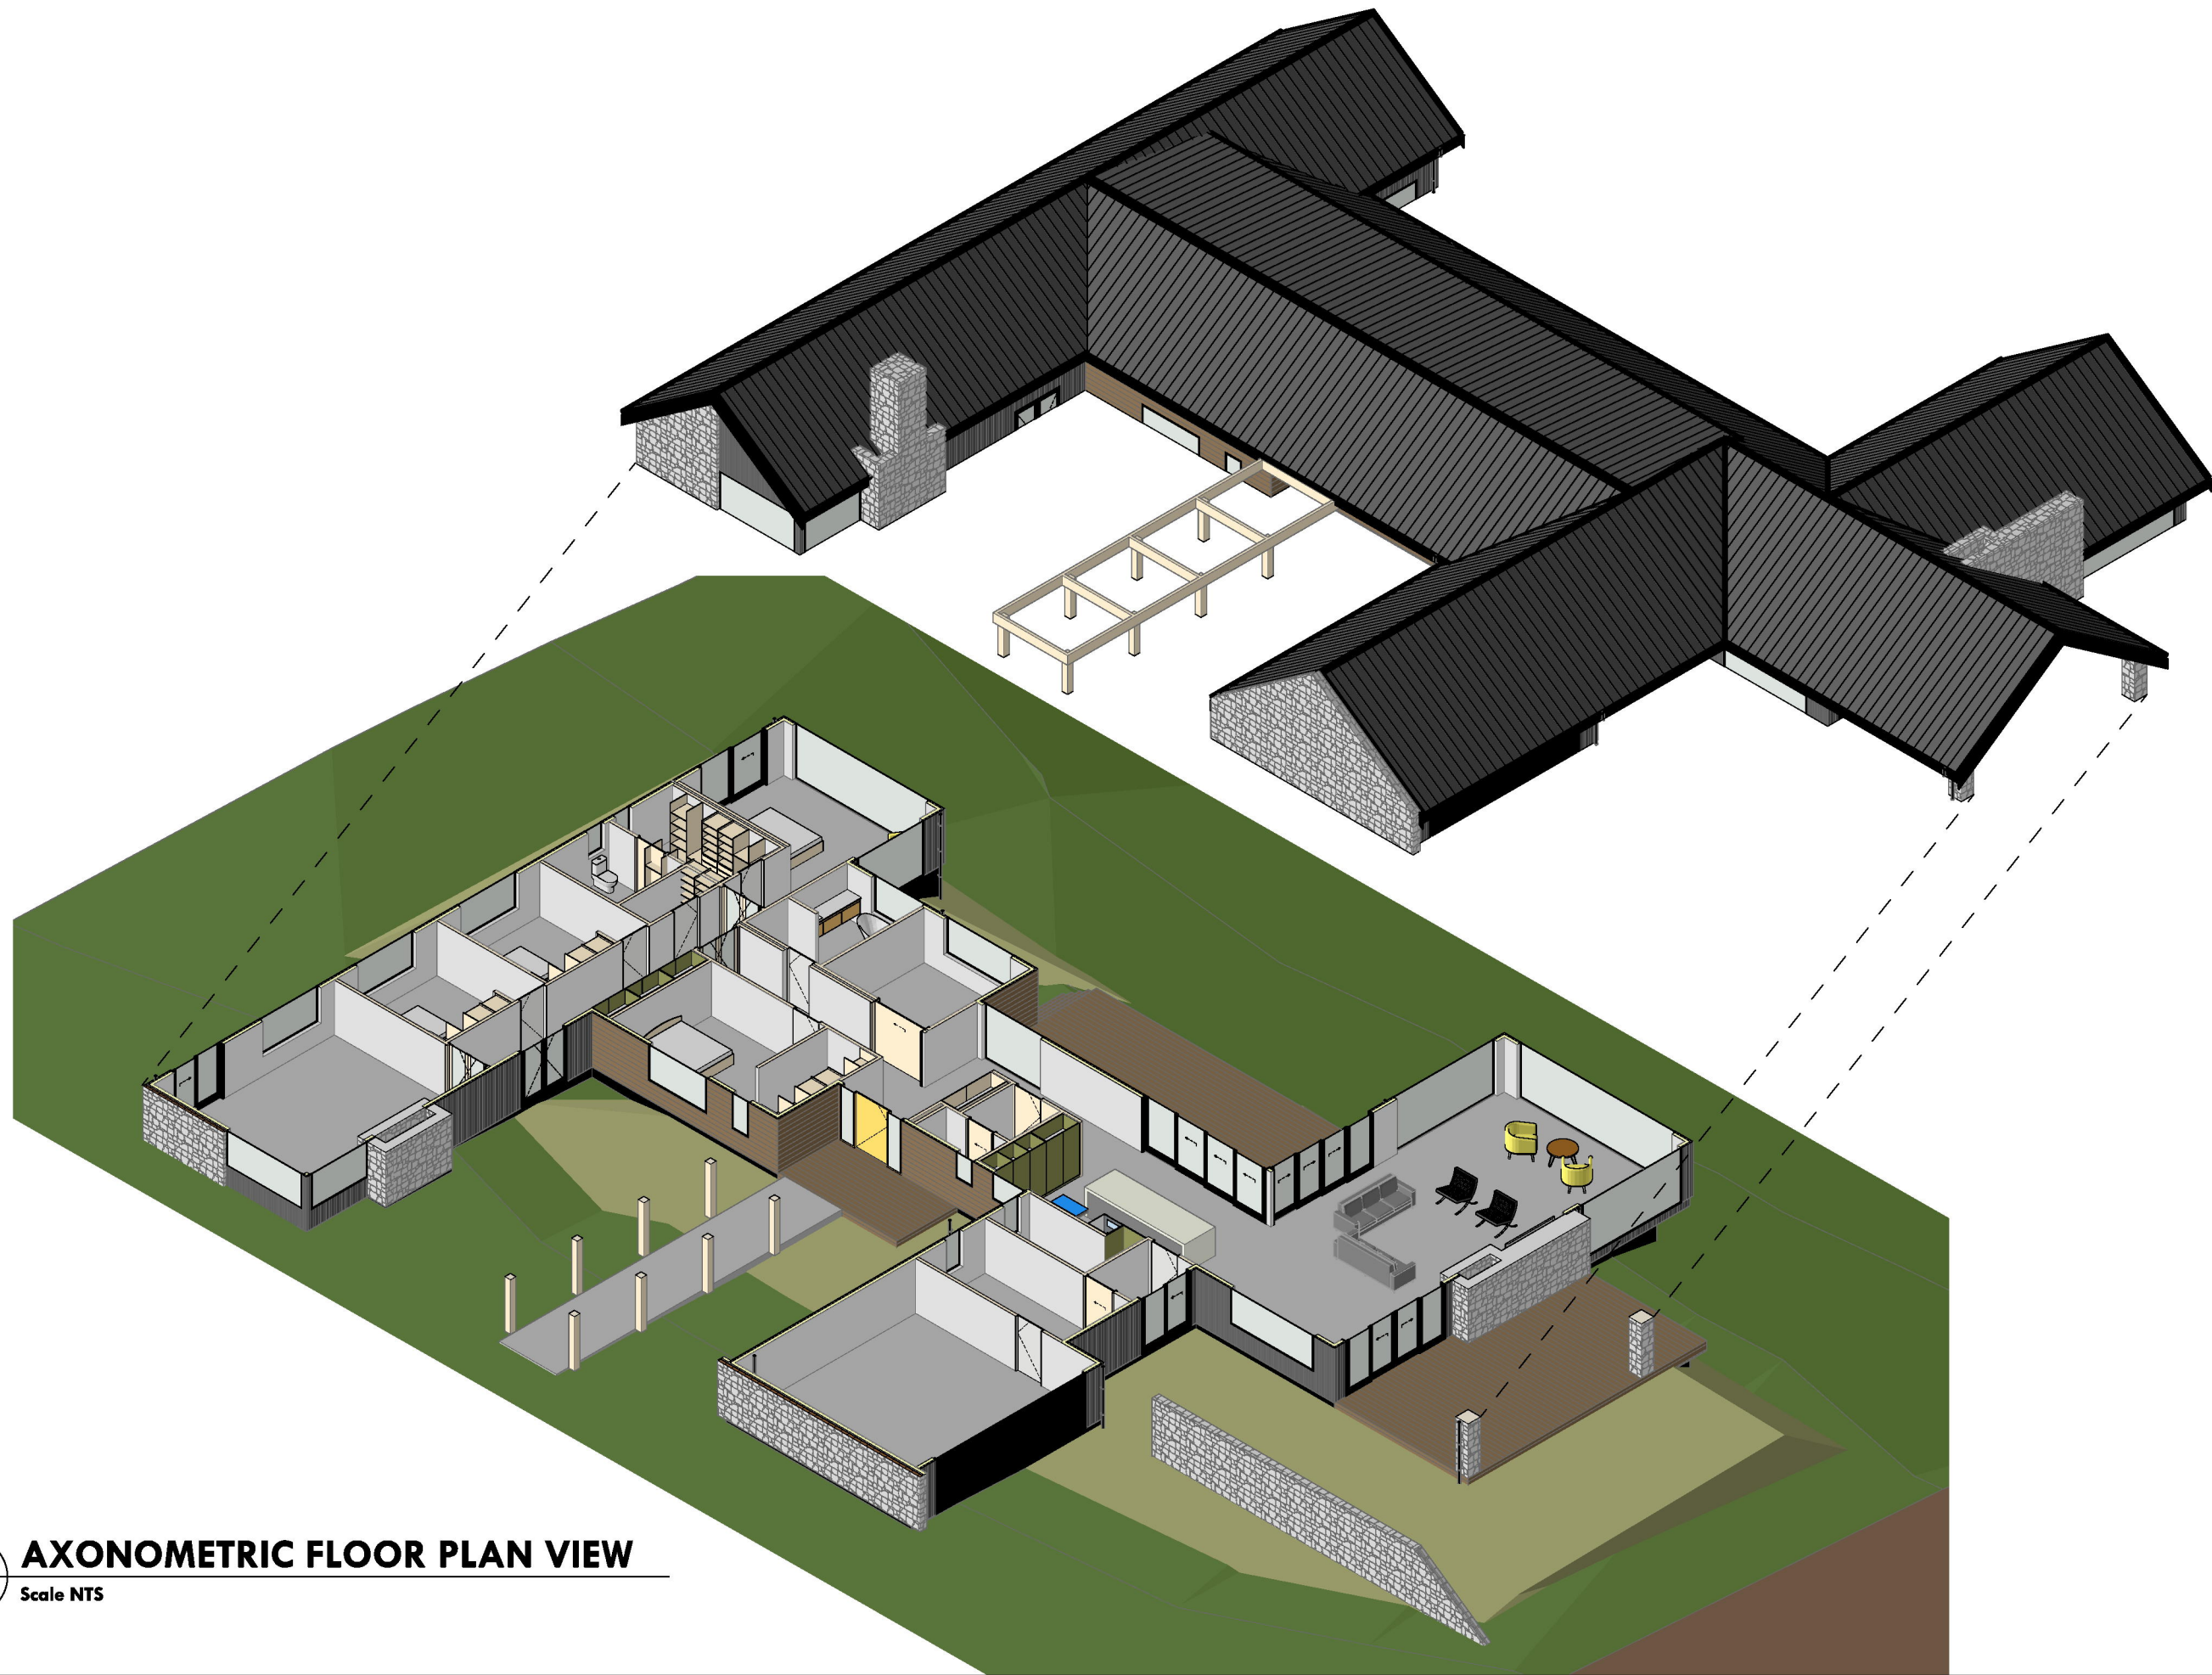

1 AXONOMETRIC FLOOR PLAN VIEW

Scale NTS

NOTE
The Builder shall check all dimensions and levels on site prior to construction. Notify any errors, discrepancies or omissions to the designer. Refer to written dimensions only. Do not scale drawings. Drawings shall not be used for construction purposes until issued for construction. This drawing reflects a design by Phase Building Design and is to be used only for work when authorized in writing by Phase Building Design.
All documents here within are subject to Australian Copyright Laws.
Shaun Watson - RBP No: DP-AD 70236

 

RevID	DATE	DESCRIPTION
01	11/09/2025	PLANNING

Drawn | Shaun | Shaun
Plot Date: 11/09/2025
Project NO. 25-014
Project Status PLANNING
Client Site: [REDACTED]
Climate Zone tbc
Wind Region tbc


DRAWING TITLE :
PLANS
AXONOMETRIC PLAN
PROJECT NAME :
ELLERSLIE PARK

REVISION NO.
01
DRAWING NO.
TP102
SCALE:
as noted @A3



1 NORTH ELEVATION
Scale 1:100


- EXTERNAL MATERIALS LEGEND**
- 01 COLORBOND 'NIGHTSKY' ROOF + WALL CLADDING (PROFILE TO BE CONFIRMED)
 - 02 STONE VENEER CLADDING
 - 03 TIMBER CLADDING (PROFILE TO BE CONFIRMED)
 - 04 TIMBER ARBOR/ PERGOLA STRUCTURES
 - 05 GLASS

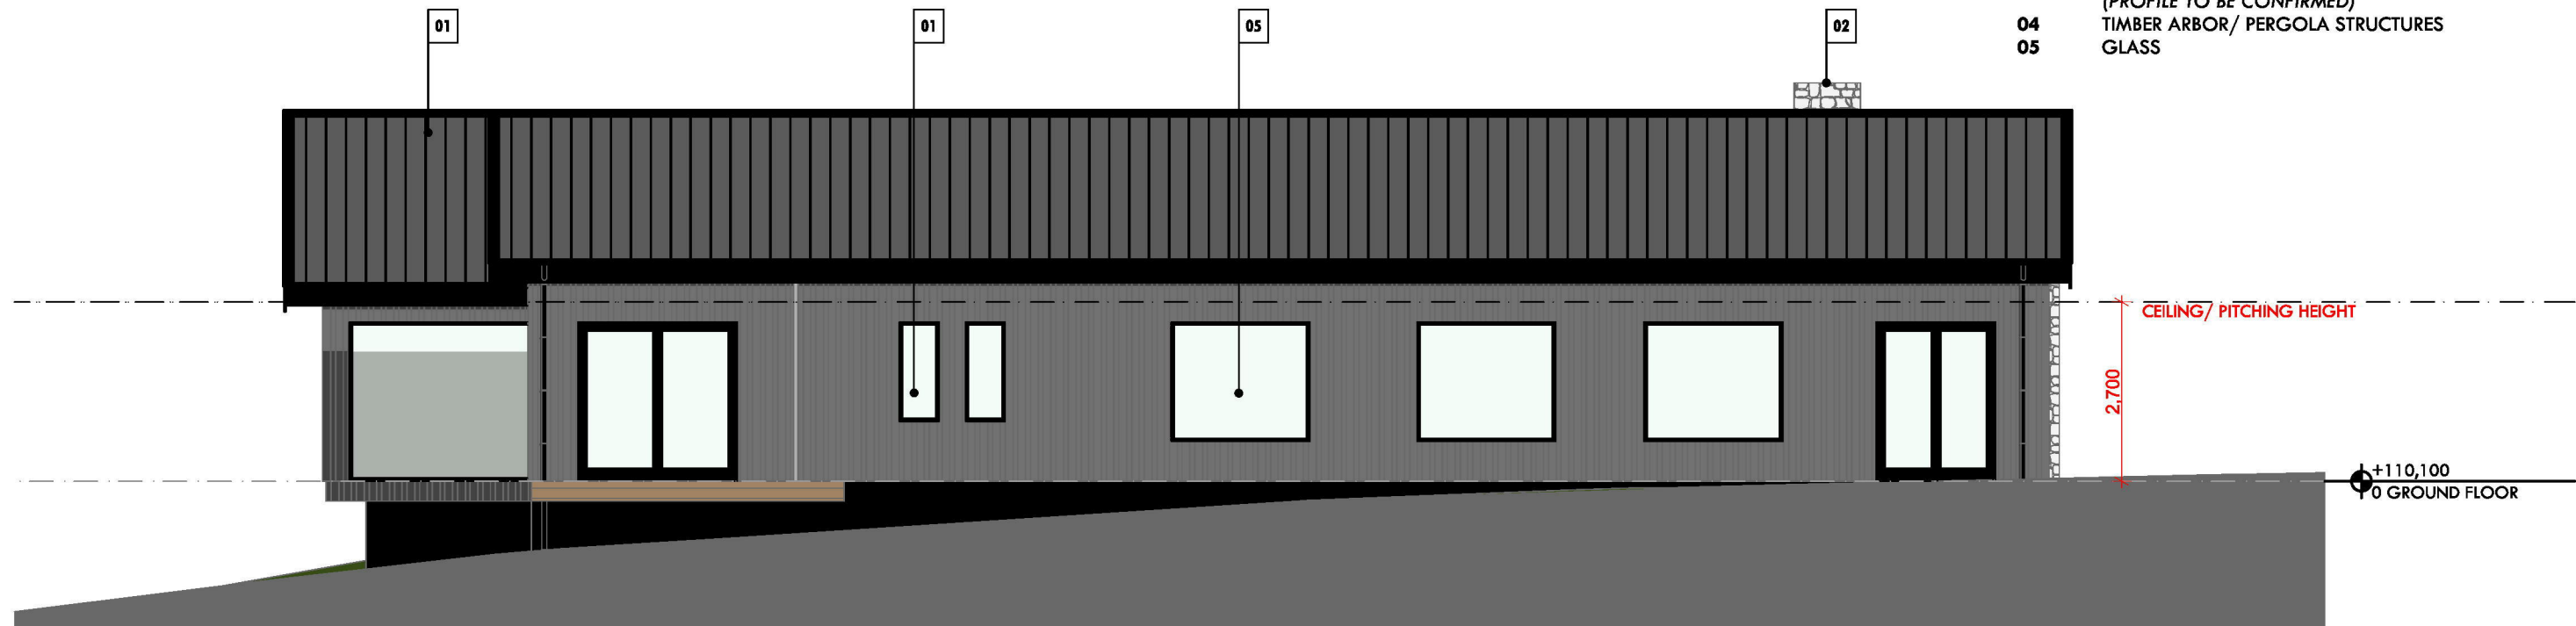

2 SOUTH ELEVATION
Scale 1:100

NOTE
The Builder shall check all dimensions and levels on site prior to construction. Notify any errors, discrepancies or omissions to the designer. Refer to written dimensions only. Do not scale drawings. Drawings shall not be used for construction purposes until issued for construction. This drawing reflects a design by Phase Building Design and is to be used only for work when authorized in writing by Phase Building Design.

All documents here within are subject to Australian Copyright Laws.
Shaun Watson - RBP No: DP-AD 70236

 

RevID	DATE	DESCRIPTION
01	11/09/2025	PLANNING

Drawn | Checked
Plot Date: 11/09/2025
Project NO. 25-014
Project Status PLANNING

Client Site: [REDACTED]
3709 HOPKINS HIGHWAY Eilerslie

Climate Zone tbc
Wind Region tbc

DRAWING TITLE :
ELEVATIONS
NORTH + SOUTH ELEVATION


PROJECT NAME :
ELLERSLIE PARK

REVISION NO.
01
DRAWING NO.
TP200
SCALE:
as noted @A3




1 EAST ELEVATION
- Scale 1:100

- EXTERNAL MATERIALS LEGEND**
- 01 COLORBOND 'NIGHTSKY' ROOF + WALL CLADDING (PROFILE TO BE CONFIRMED)
 - 02 STONE VENEER CLADDING
 - 03 TIMBER CLADDING (PROFILE TO BE CONFIRMED)
 - 04 TIMBER ARBOR/ PERGOLA STRUCTURES
 - 05 GLASS

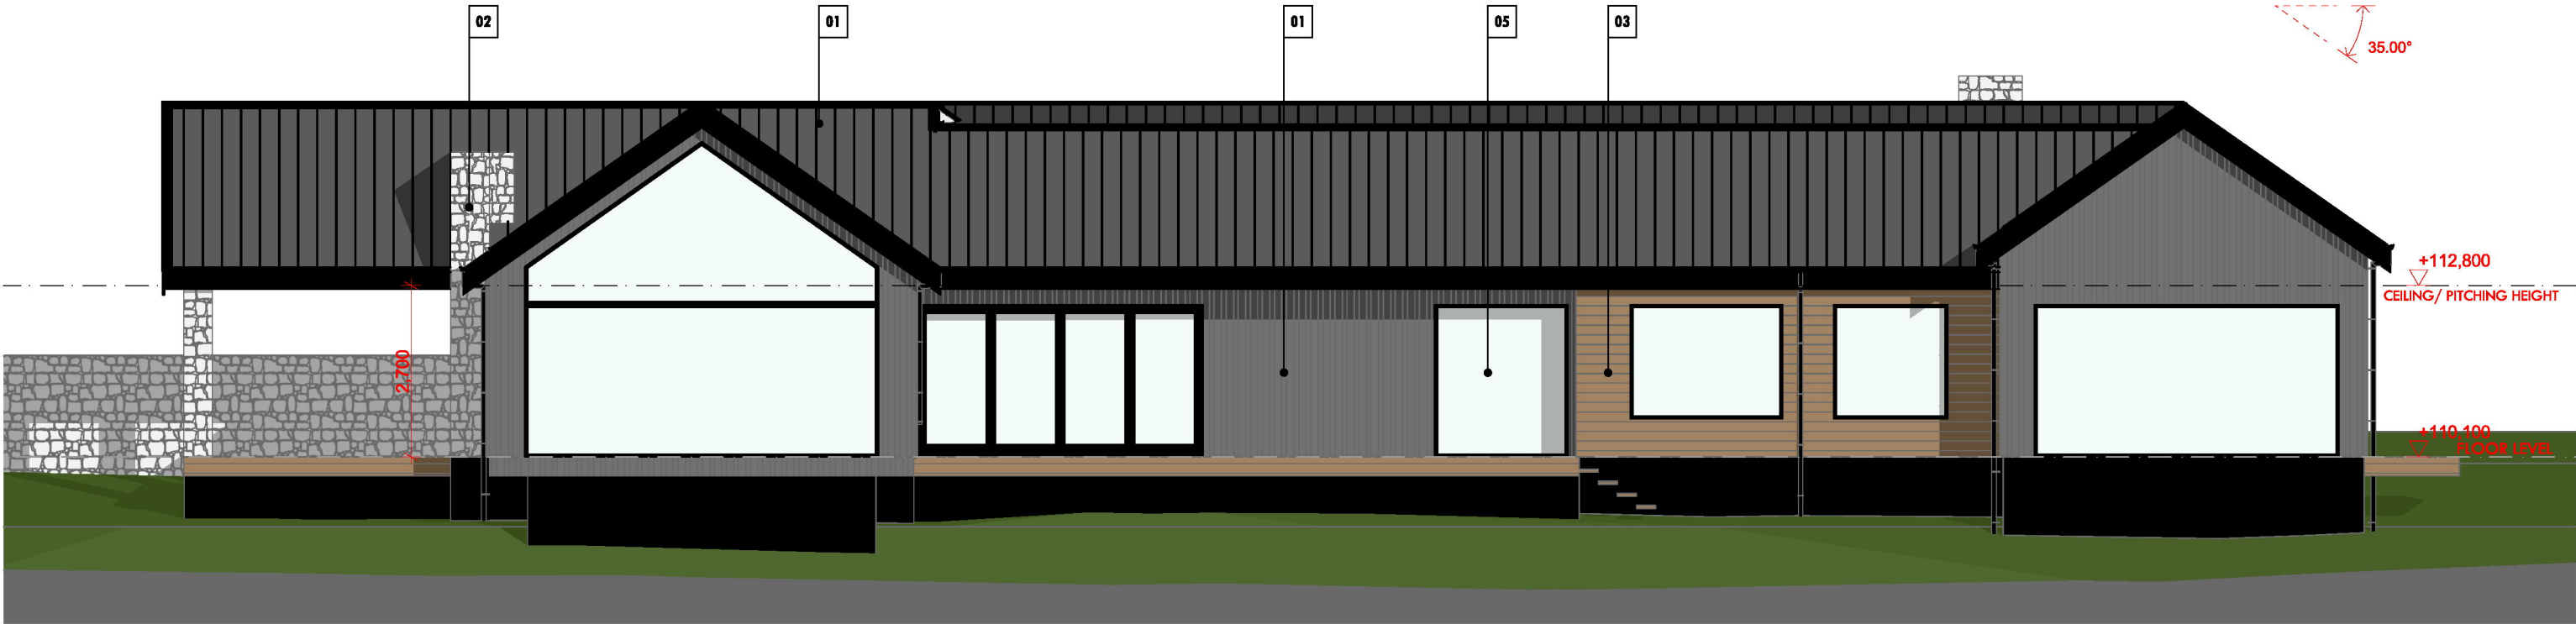

2 WEST ELEVATION
- Scale 1:100

NOTE
The Builder shall check all dimensions and levels on site prior to construction. Notify any errors, discrepancies or omissions to the designer. Refer to written dimensions only. Do not scale drawings. Drawings shall not be used for construction purposes until issued for construction. This drawing reflects a design by Phase Building Design and is to be used only for work when authorized in writing by Phase Building Design.
All documents here within are subject to Australian Copyright Laws.
Shaun Watson - RBP No: DP-AD 70236

 

RevID	DATE	DESCRIPTION
01	11/09/2025	PLANNING

Drawn Checked	Shaun Shaun
Plot Date:	11/09/2025
Project NO.	25-014
Project Status	PLANNING
Client Site:	3709 HOPKINS HIGHWAY ELLERSLIE
Climate Zone	tbc
Wind Region	tbc

DRAWING TITLE :	ELEVATIONS
	EAST + WEST ELEVATION
PROJECT NAME :	ELLERSLIE PARK

REVISION NO.	01
DRAWING NO.	TP201
SCALE.	as noted @A3