


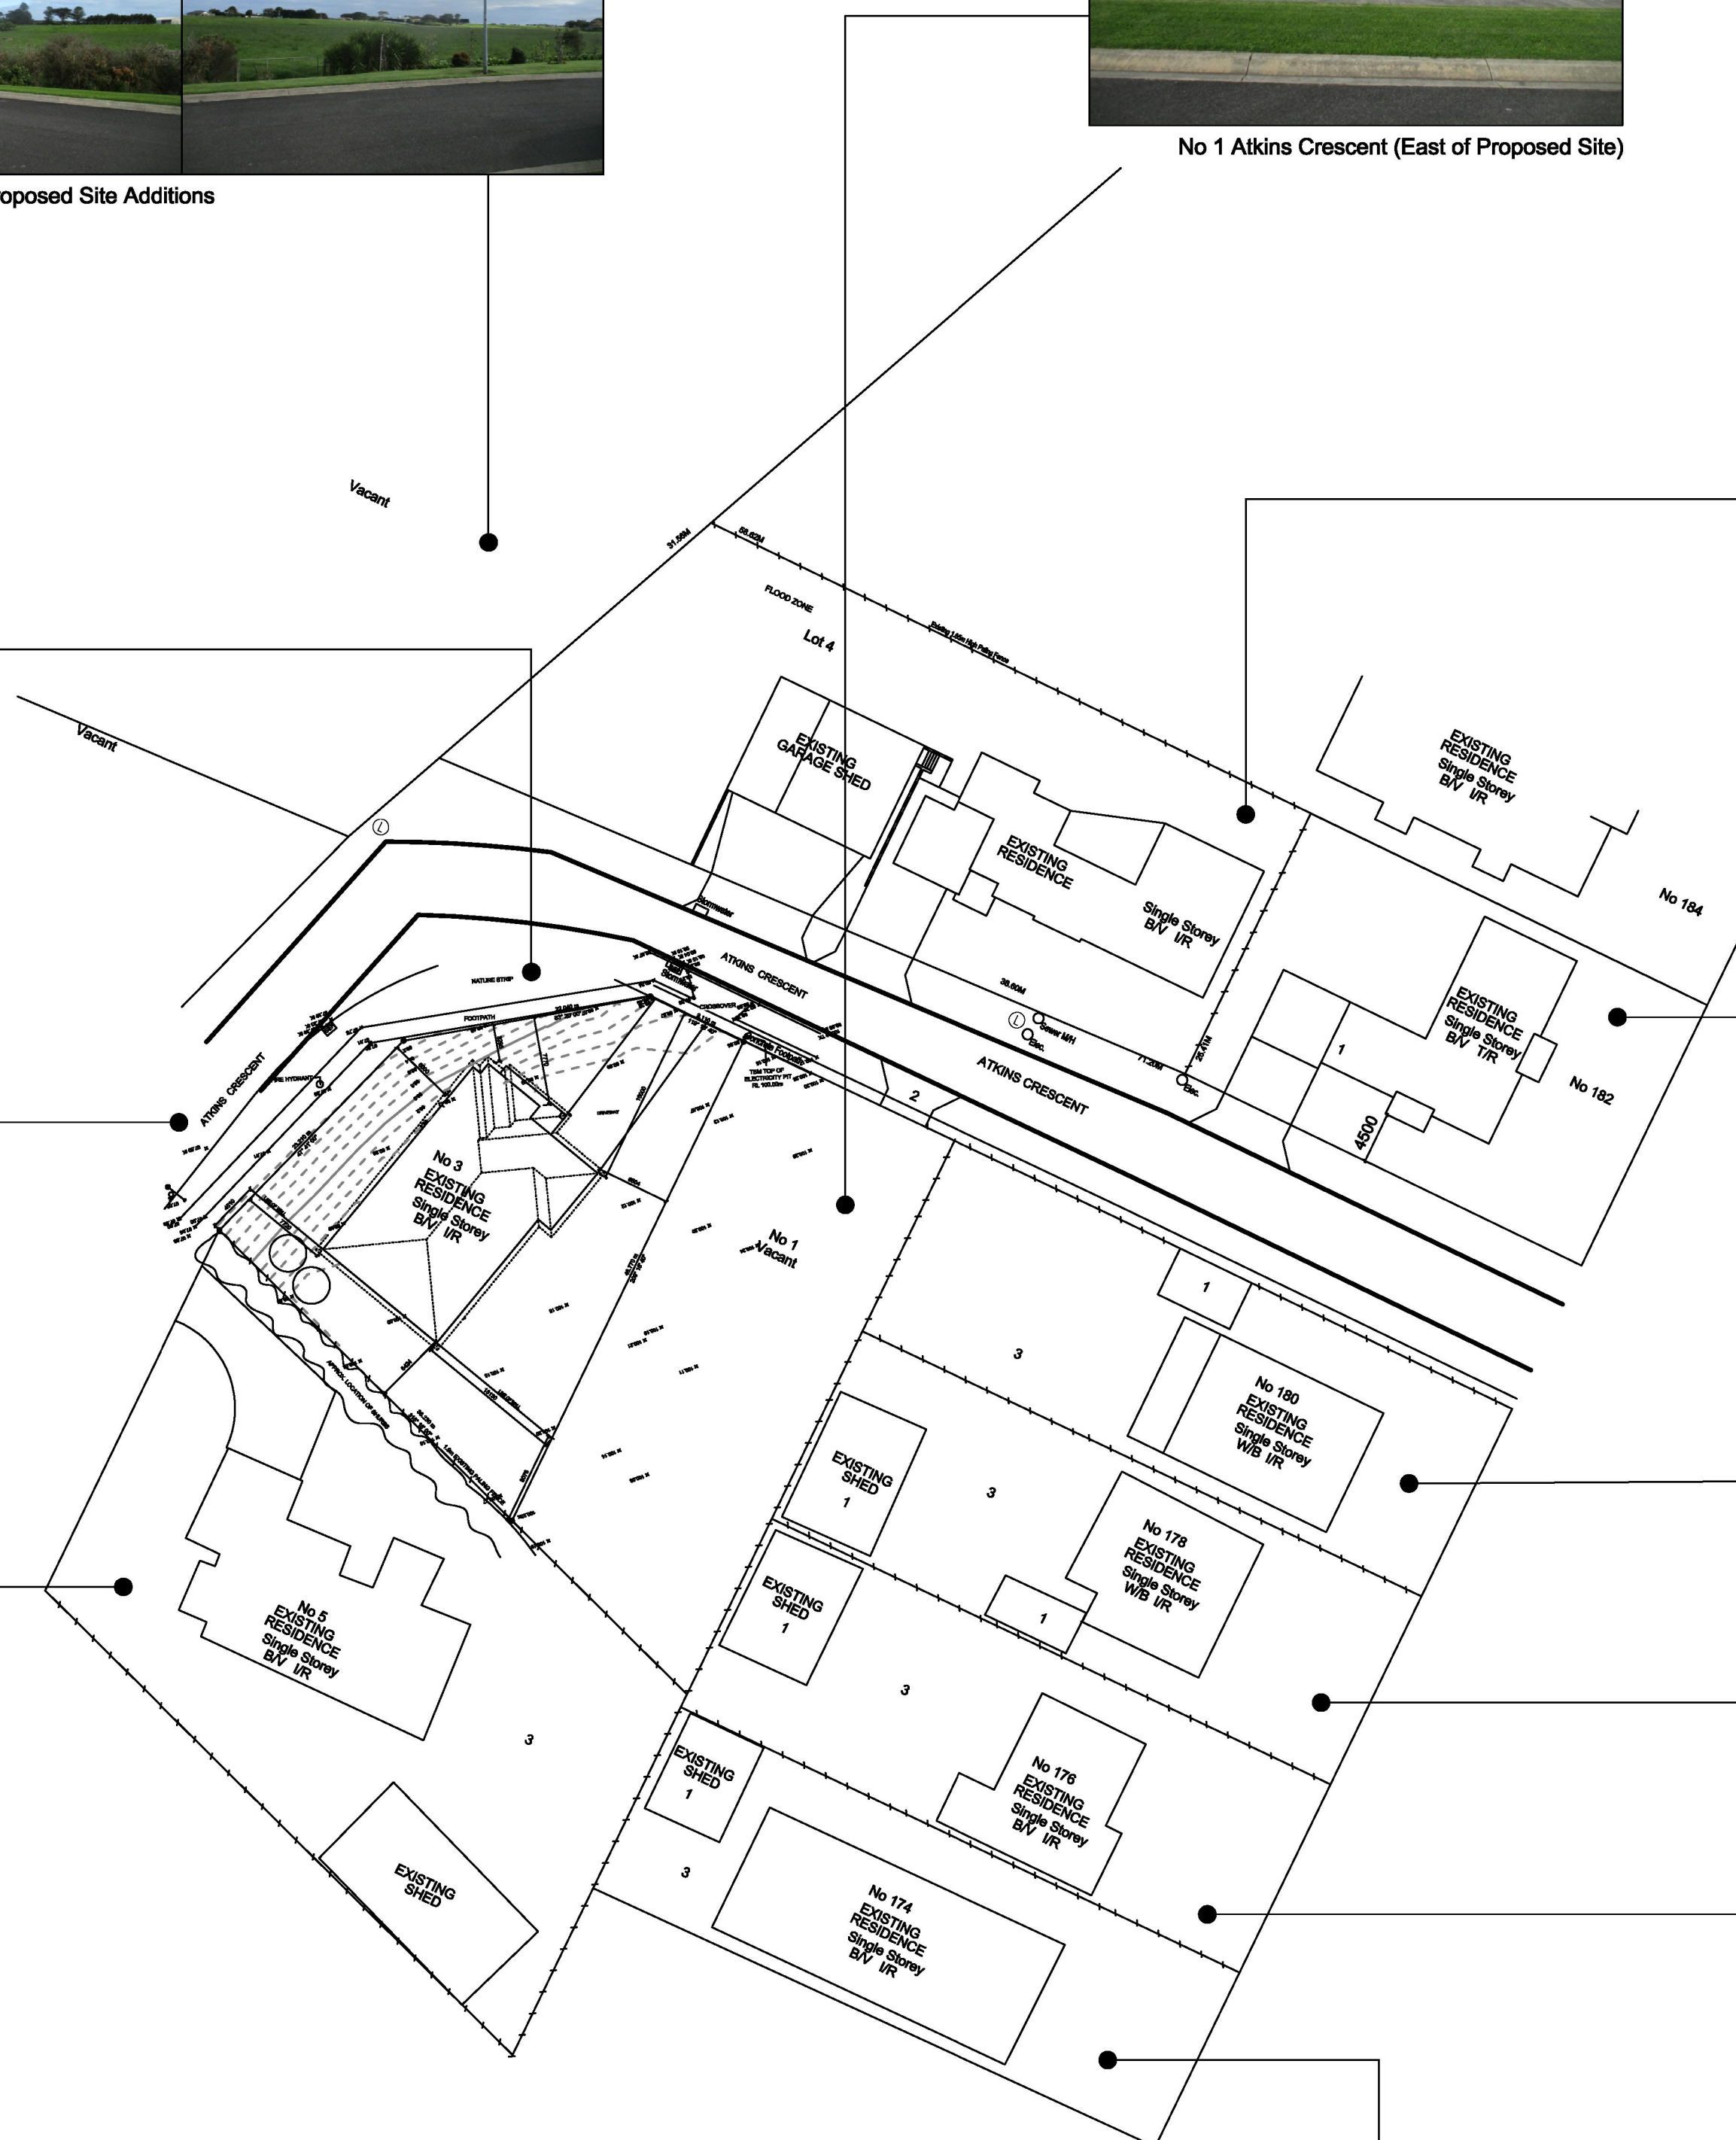
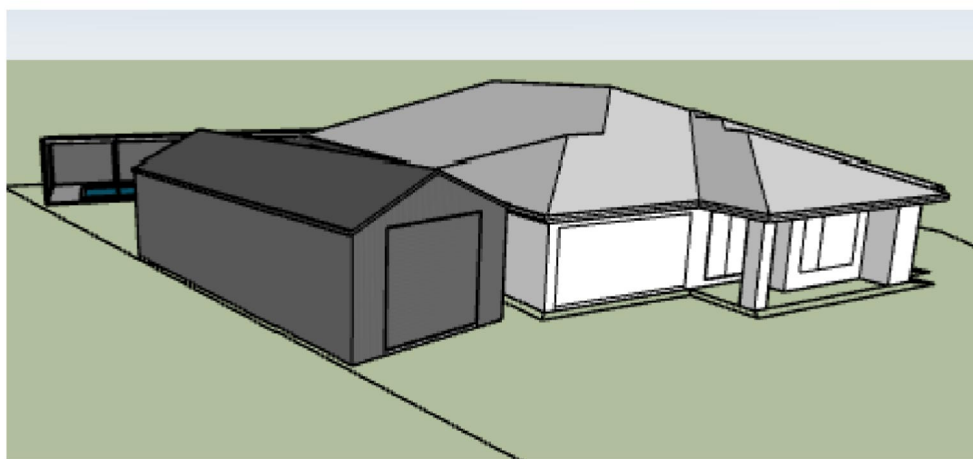
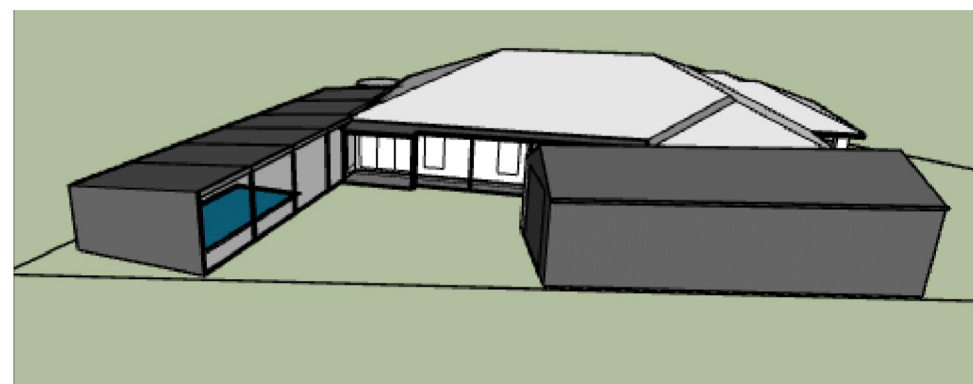


LEGEND	
B/V	BRICK VENEER
W/B	WEATHERBOARD
T/R	TILE ROOF
I/R	IRON ROOF
	TIMBER FENCE

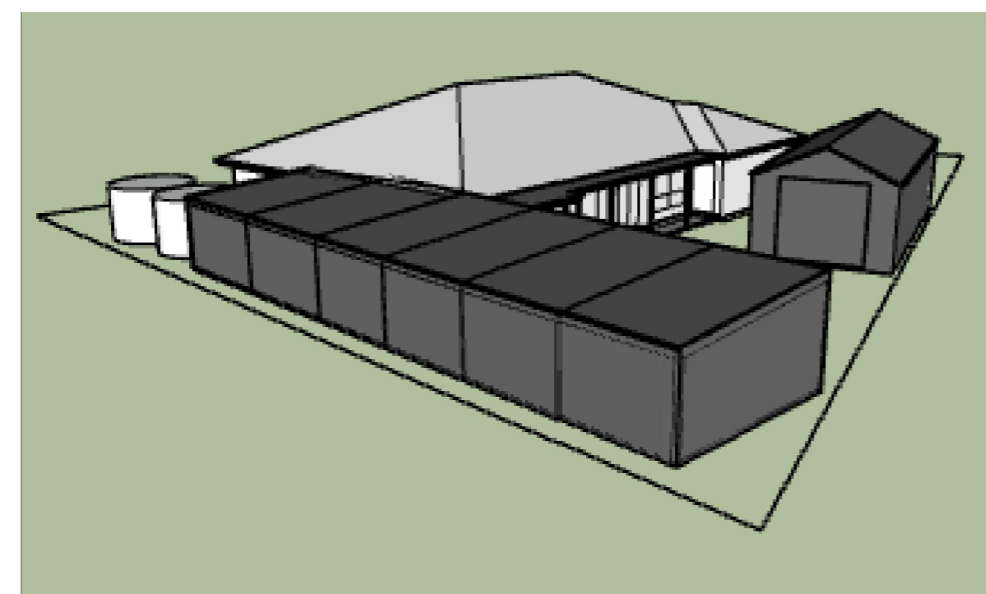


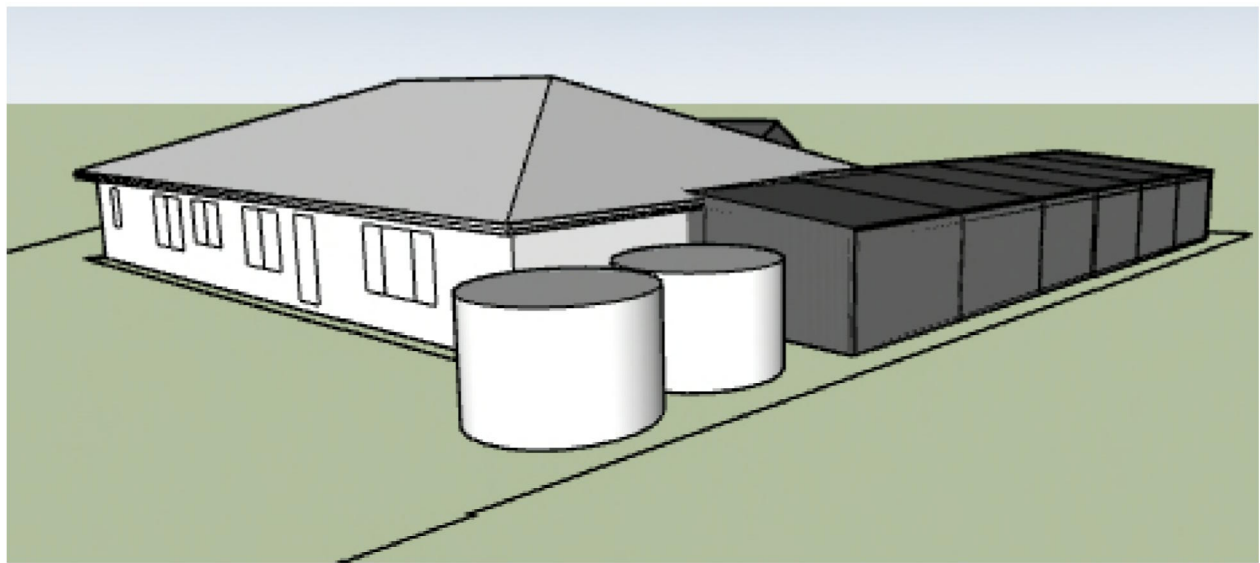

AREAS:
NEW SHED : 60.0 sq.m - 6.5 squ.
NEW OUTDOOR AREA: 114.2 sq.m - 12.3 squ.
NEW VERANDAH : 22.2 sq.m - 2.4 squ.

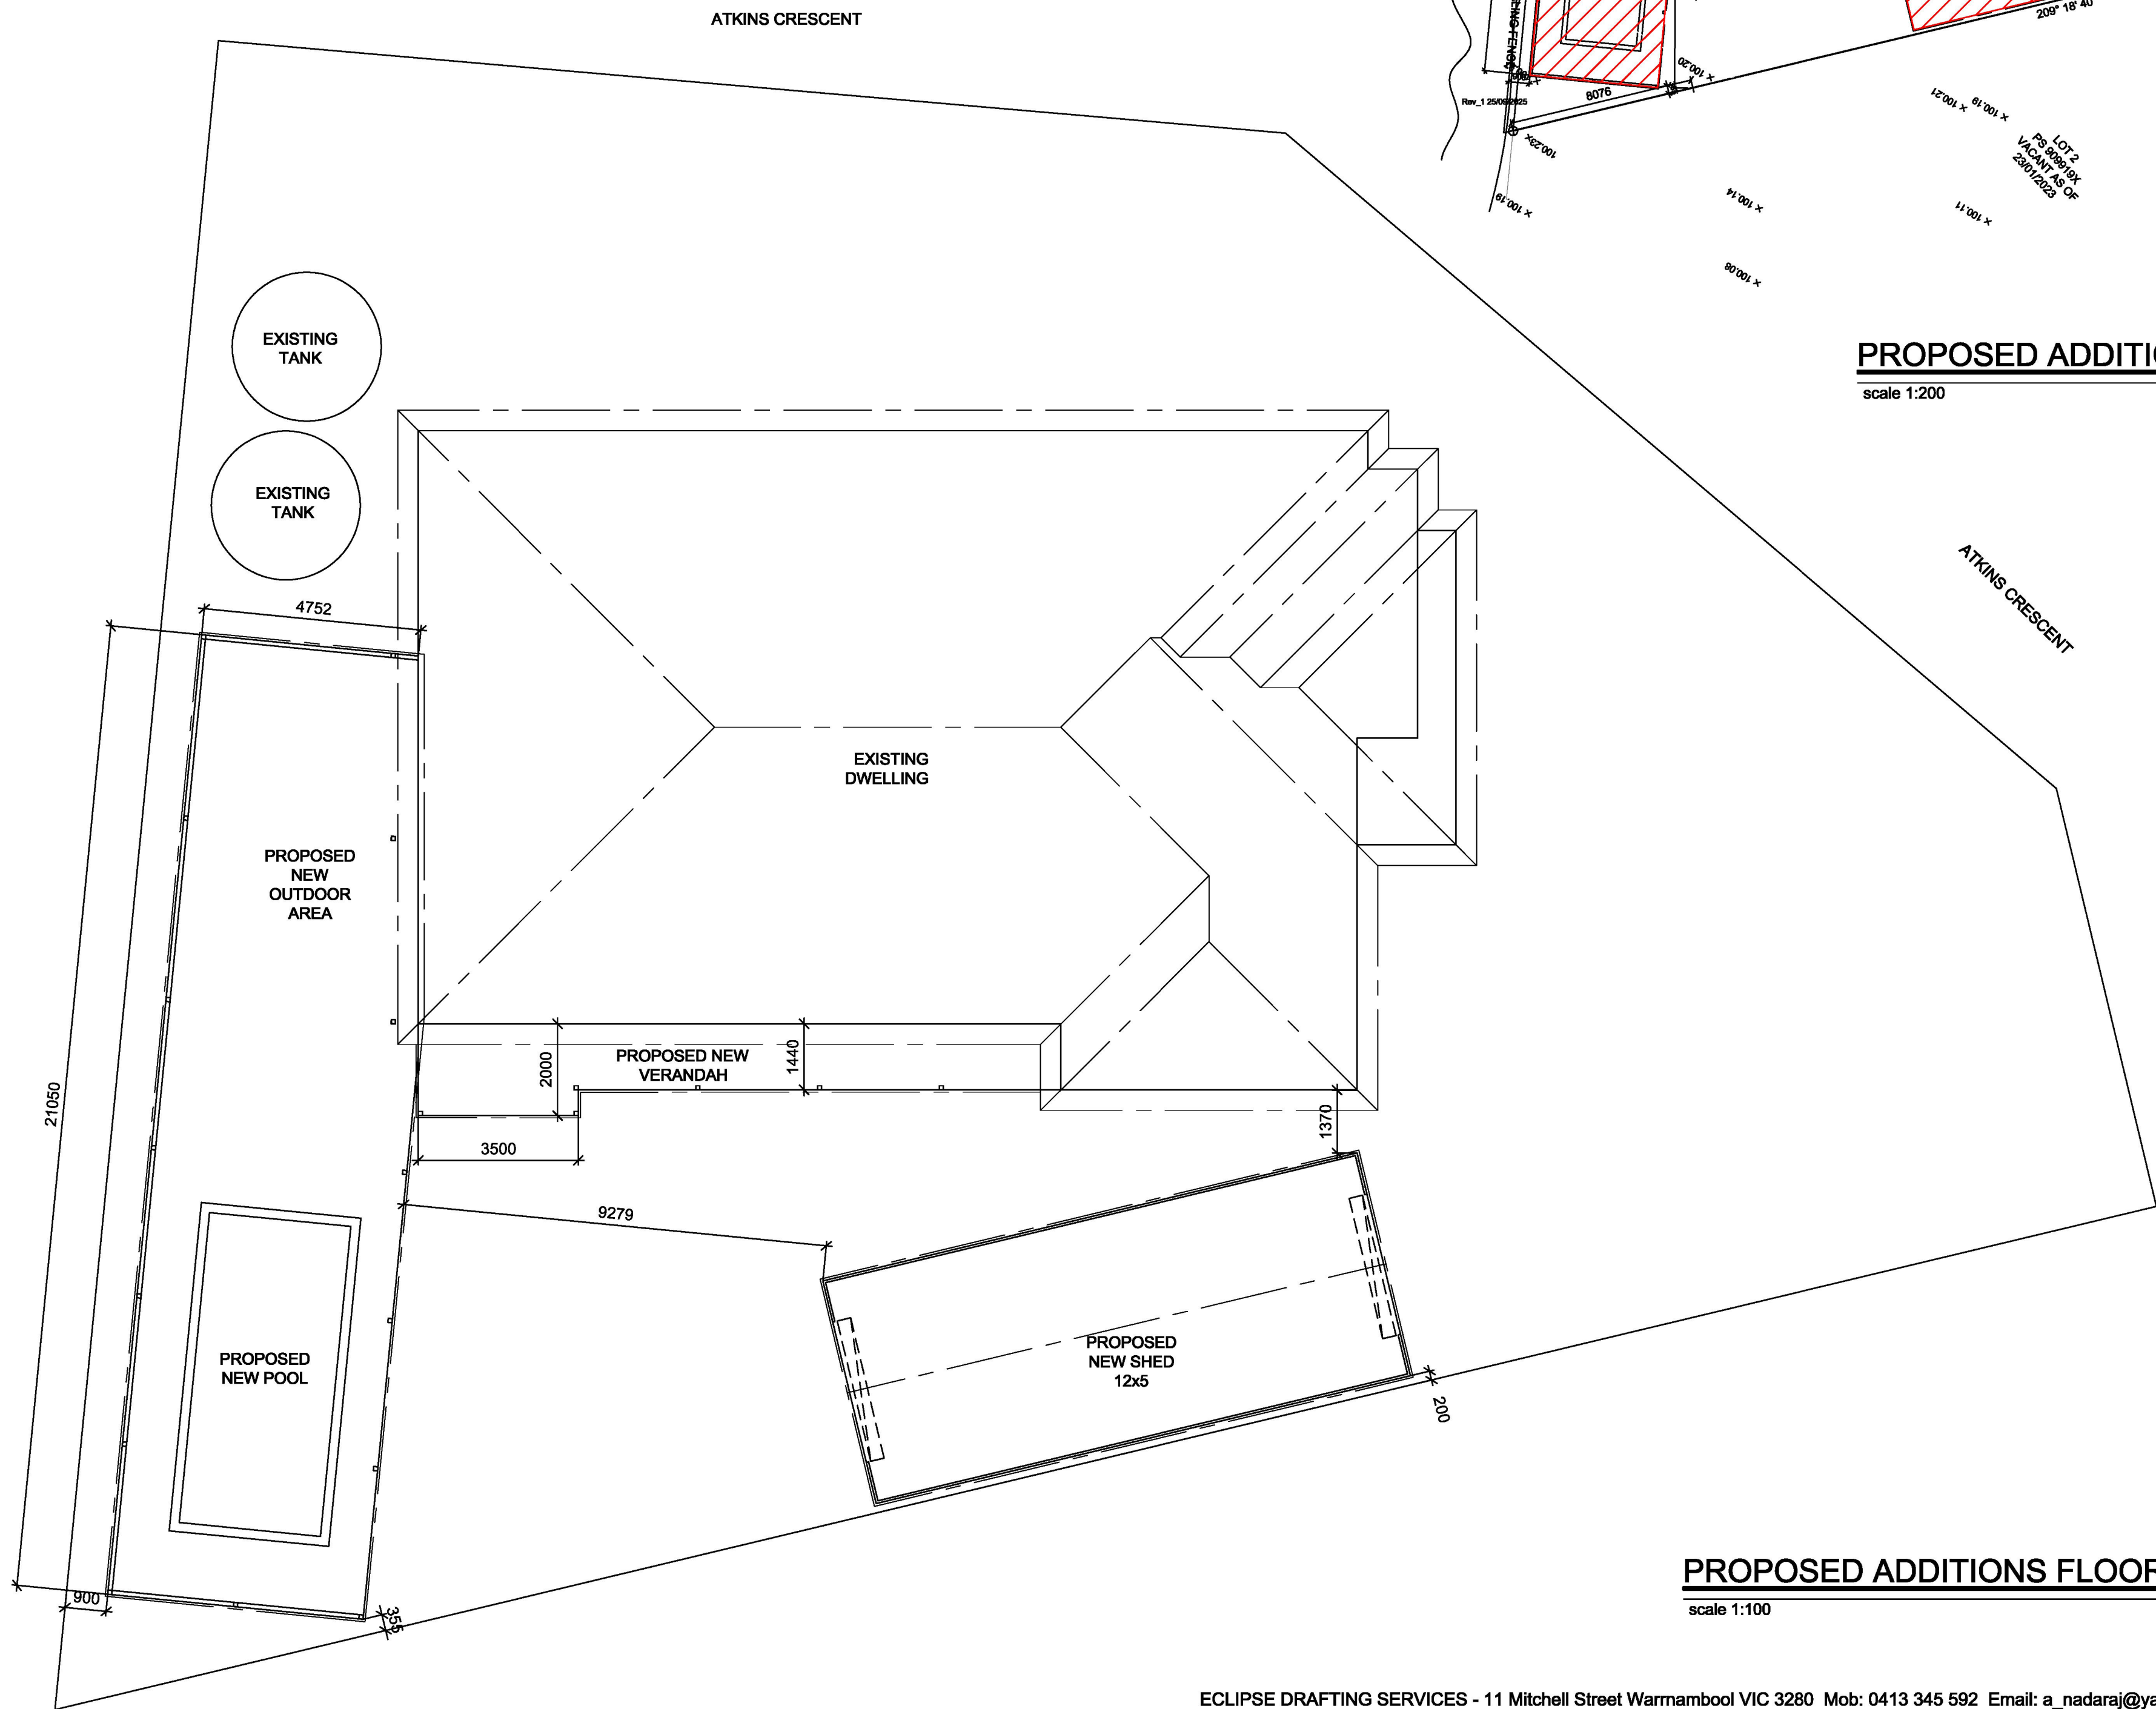

PROPOSED ADDITIONS FLOOR PLAN
scale 1:100

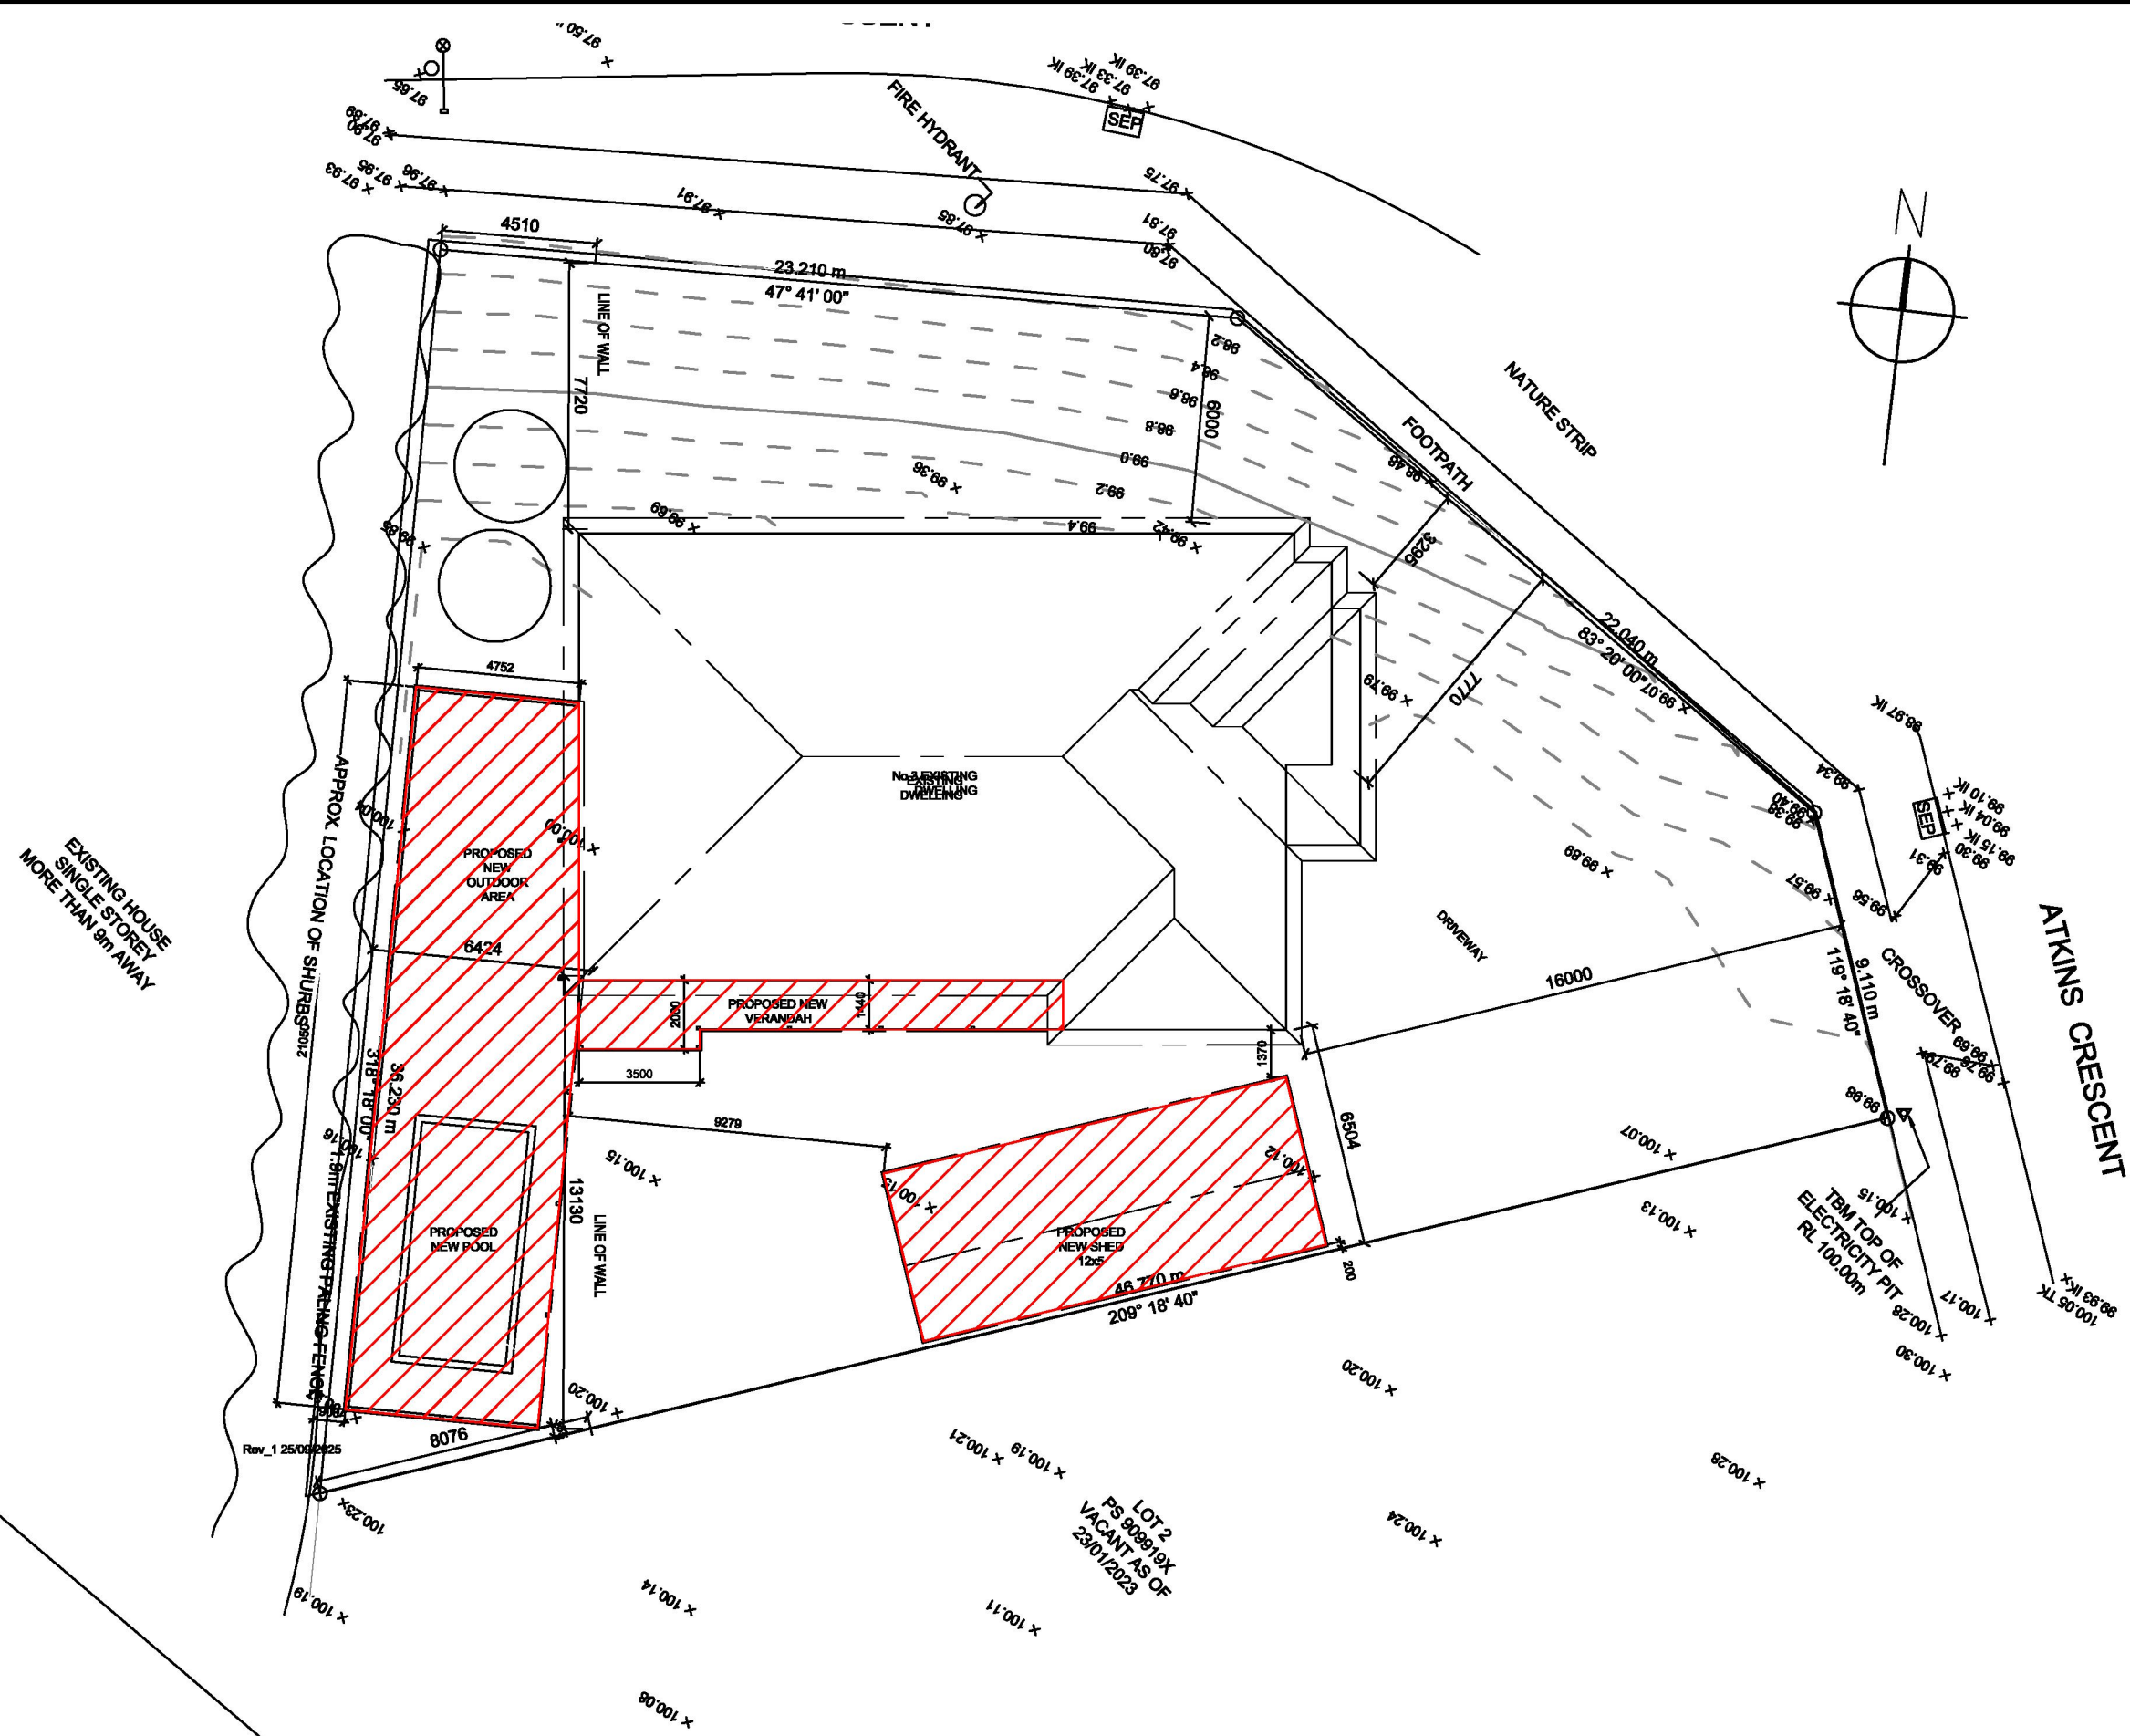


ADDITIONS
No 3 Atkins Crescent, Port Fairy

PROPOSED


2.

No of A1 Sheets - 2 of 6




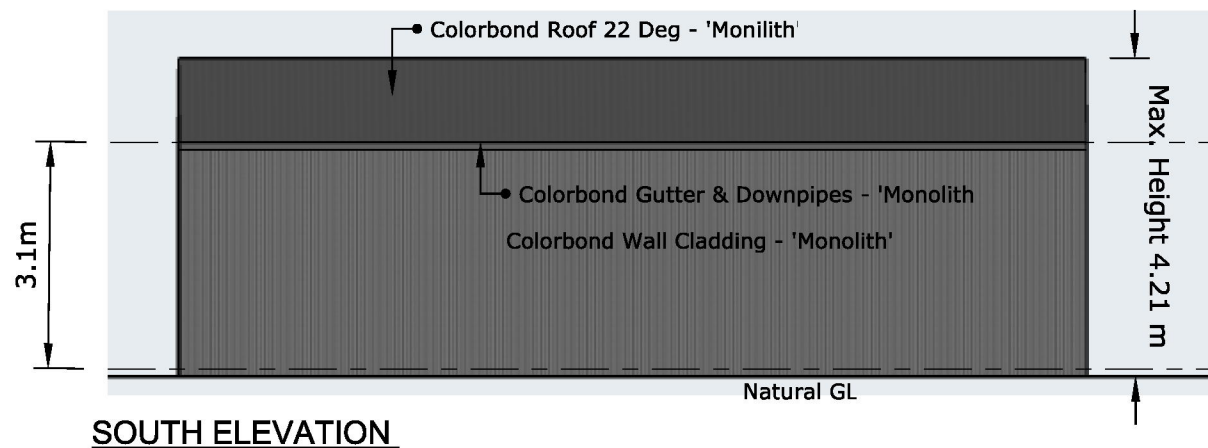


SOUTH ELEVATION

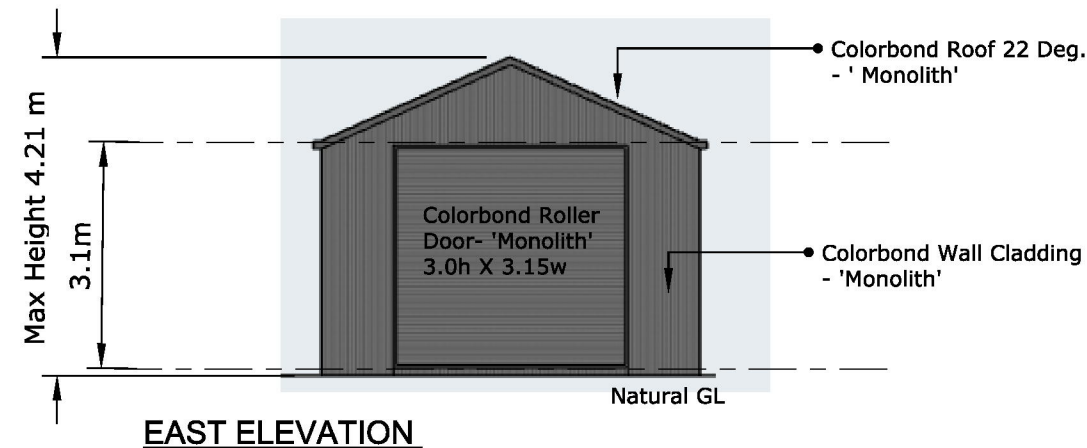

EAST ELEVATION

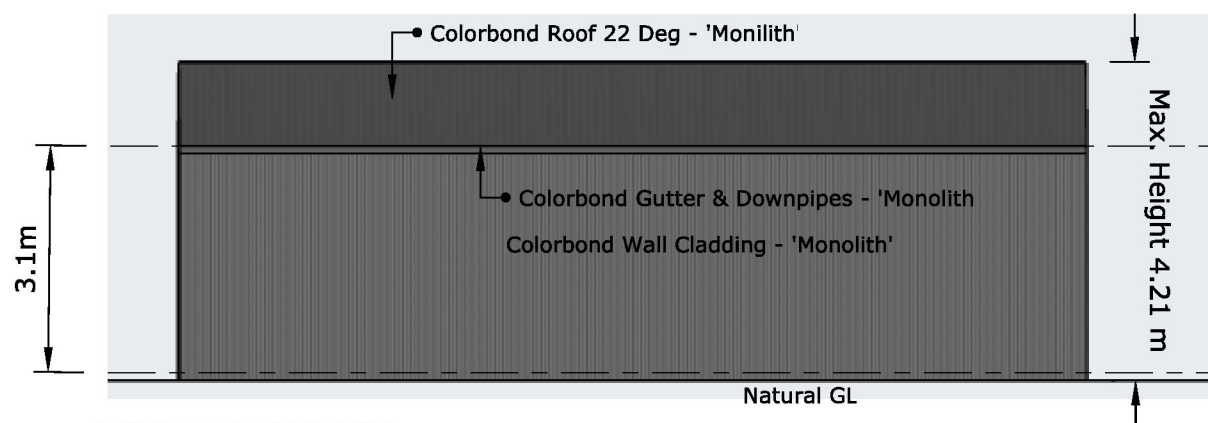



NORTH ELEVATION

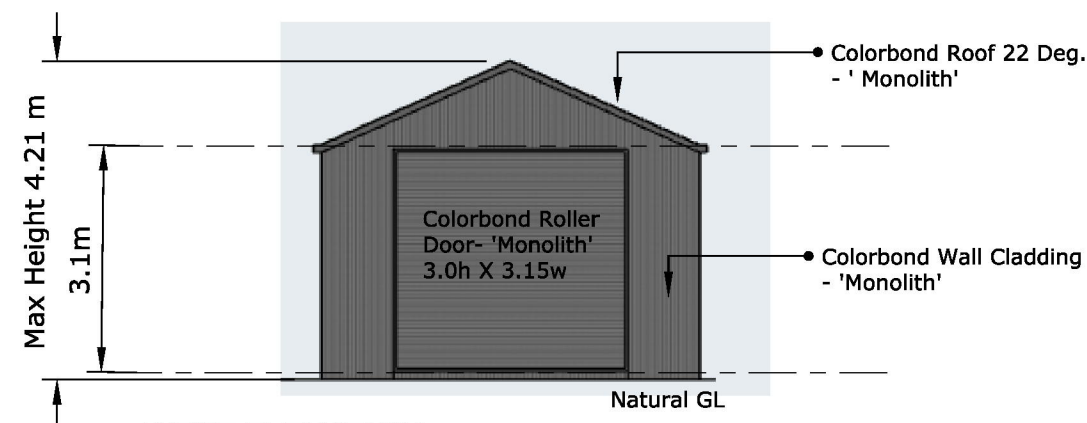

WEST ELEVATION




Colorbond Colour- 'Monolith'

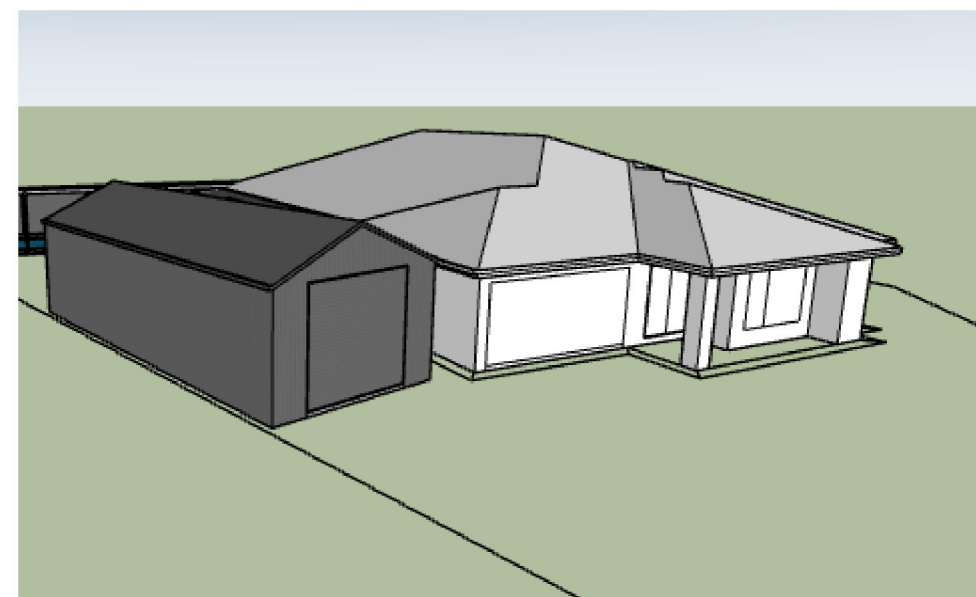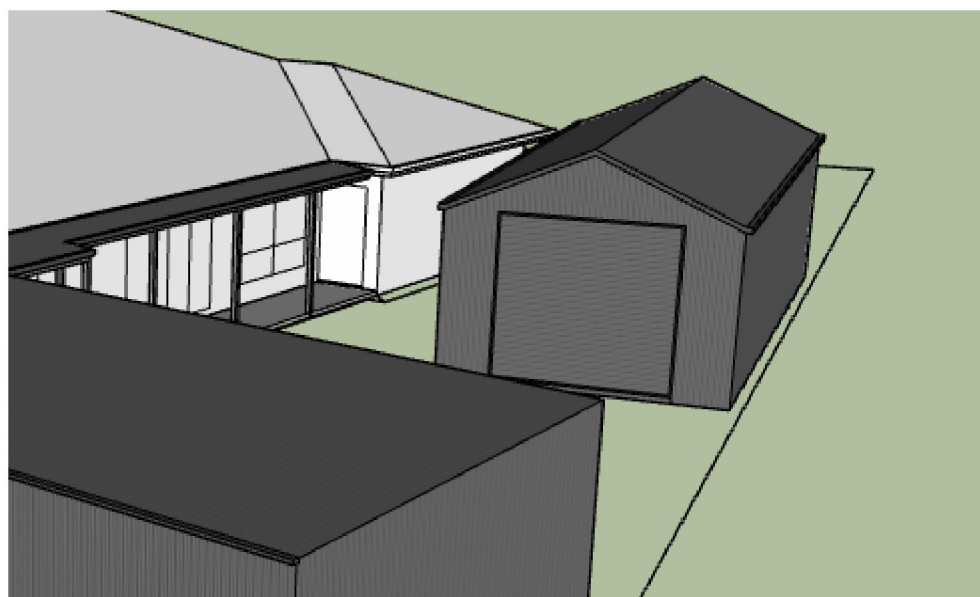


PERSPECTIVE VIEWS


PROPOSED NEW SHED 12mx5m
 SCALE 1:100

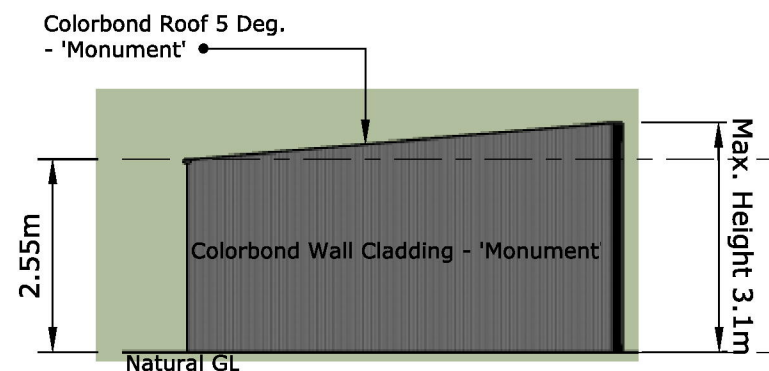


SOUTH ELEVATION

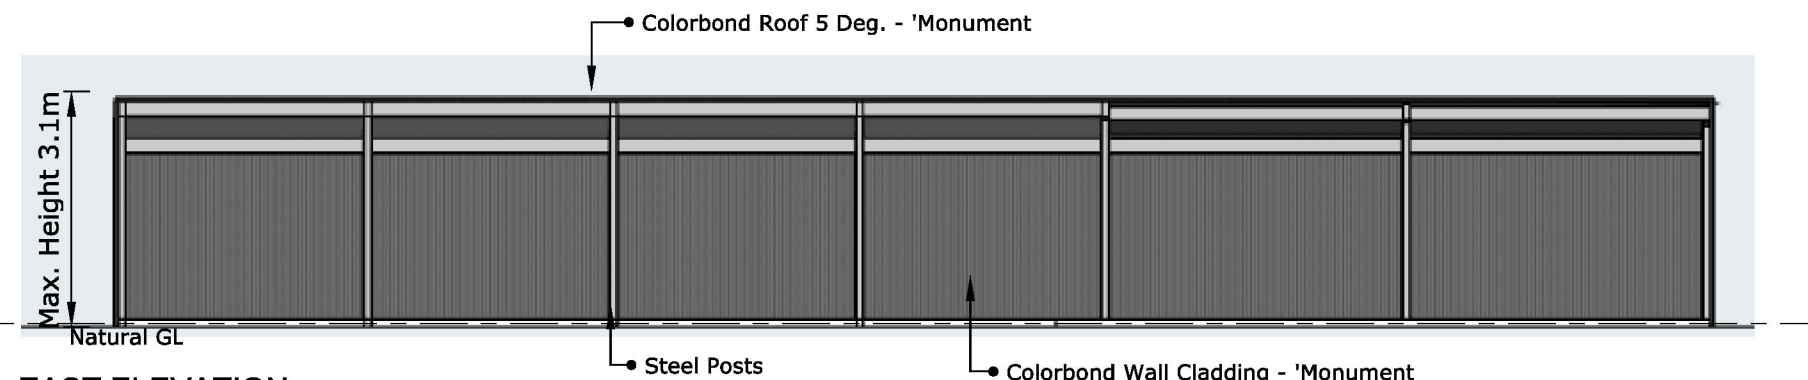


EAST ELEVATION

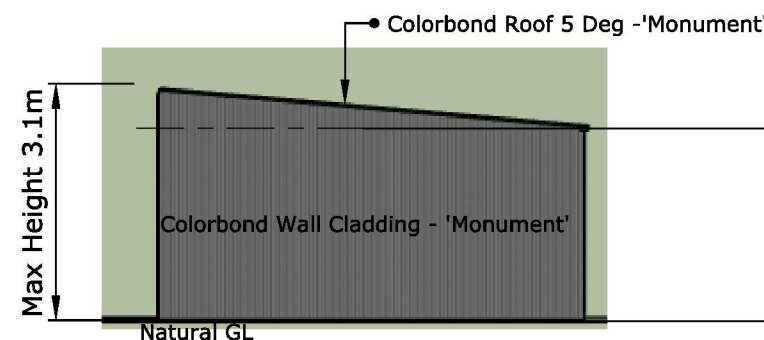

NORTH ELEVATION

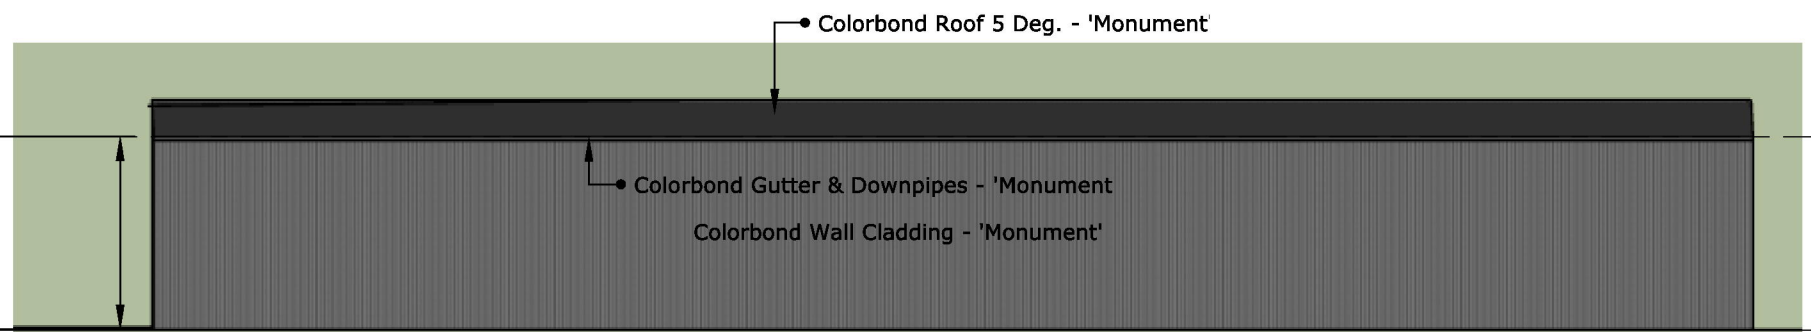

WEST ELEVATION

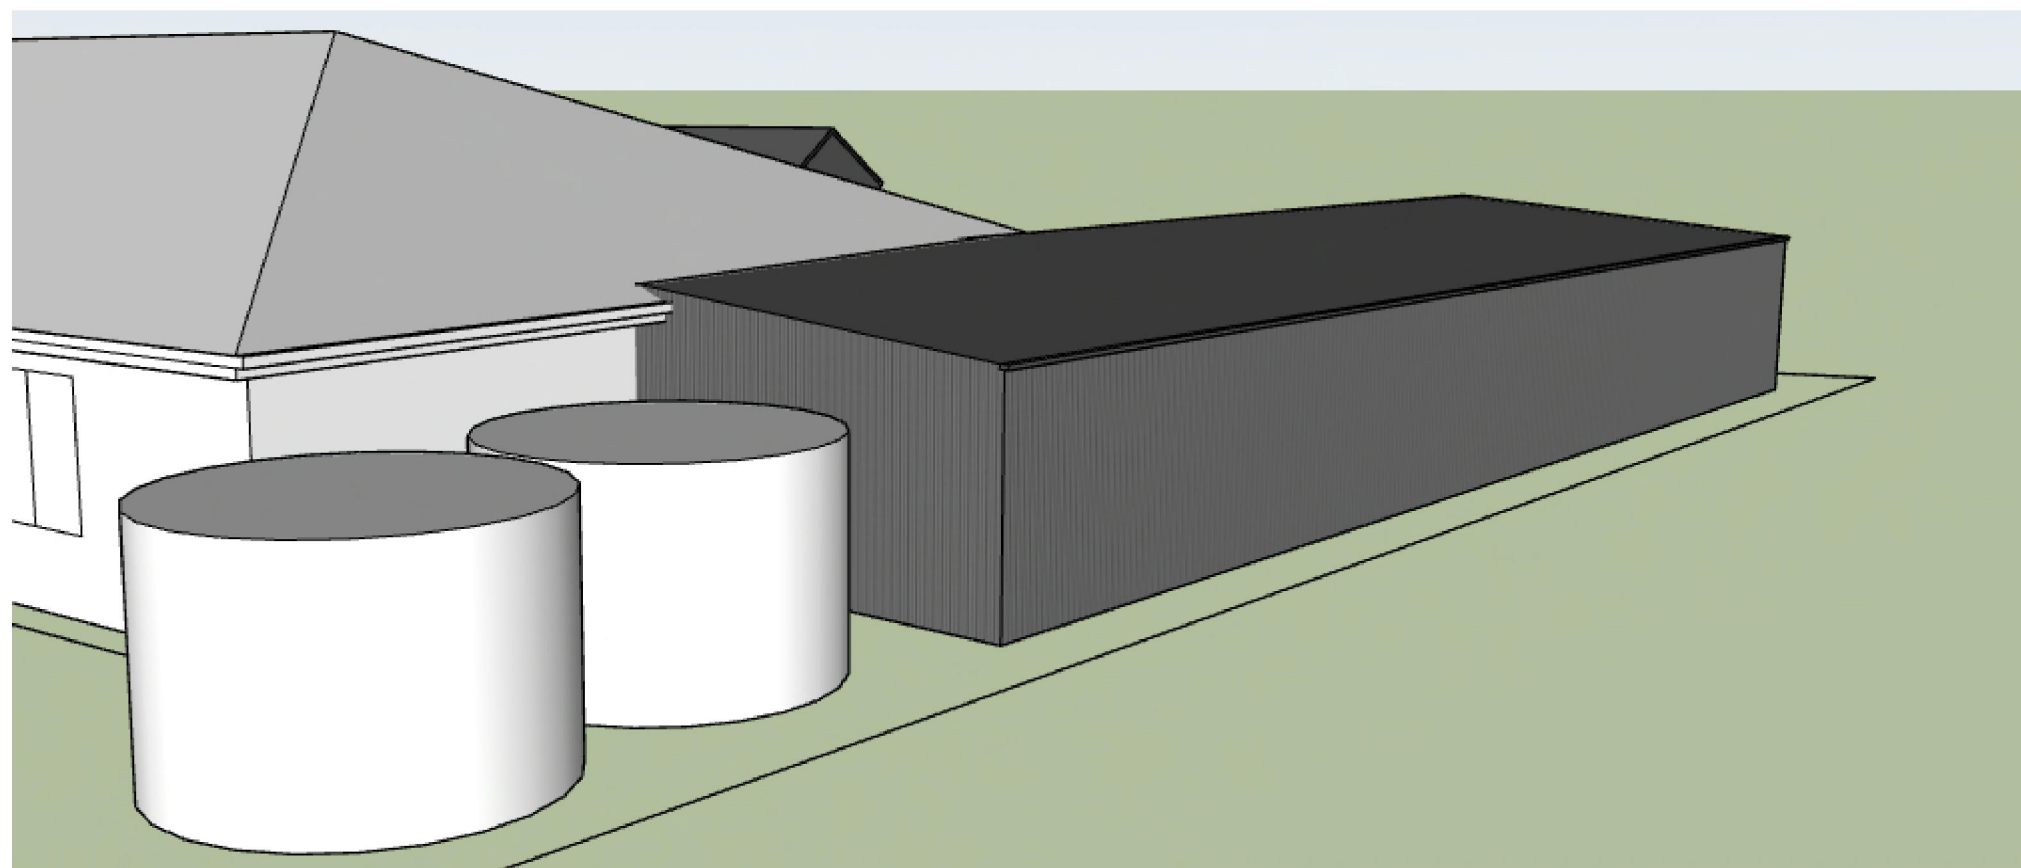


PERSPECTIVE VIEWS




Colorbond Colour- 'Monument'


PROPOSED NEW COVERED OUTDOOR AREA
 SCALE 1:100

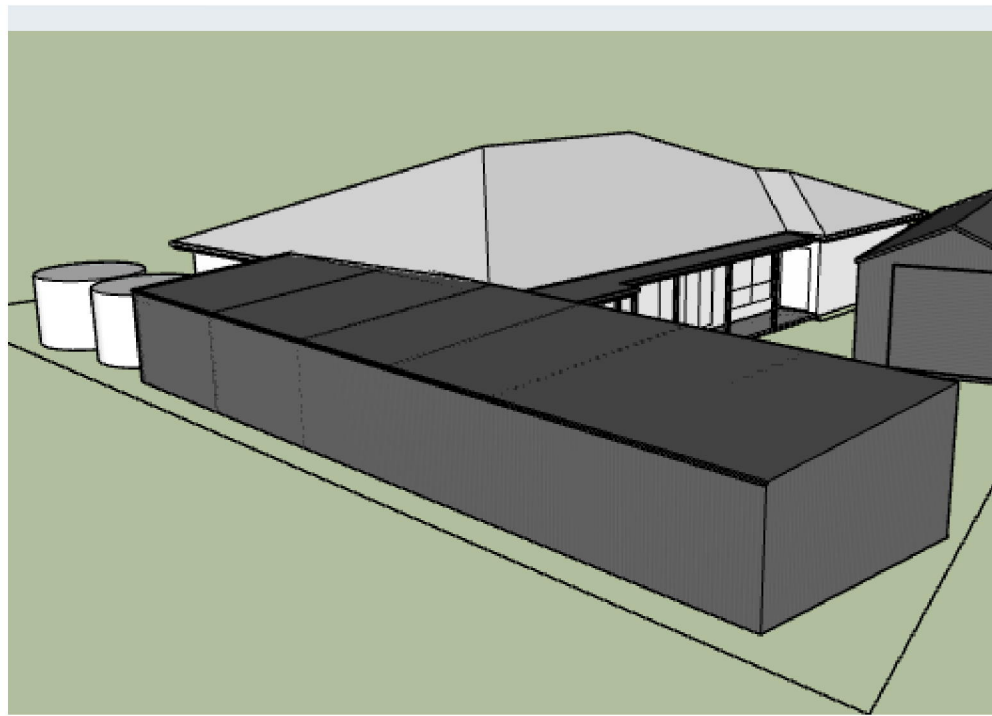


EAST ELEVATION

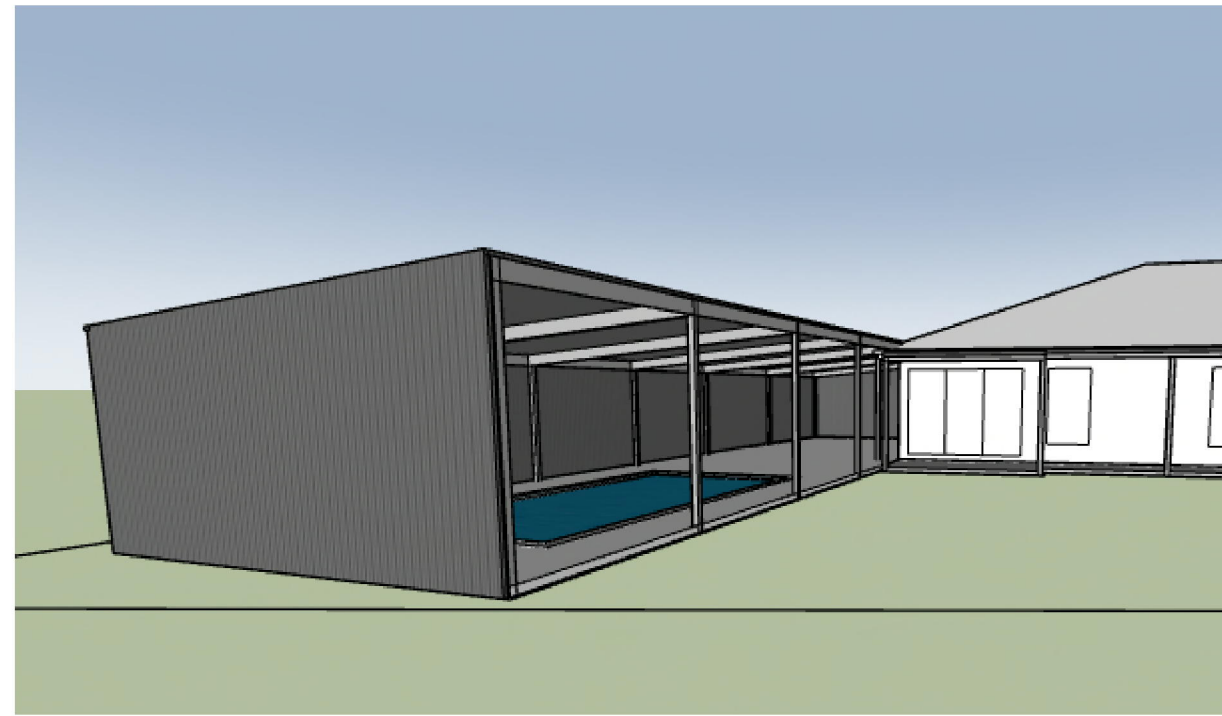

SOUTH ELEVATION

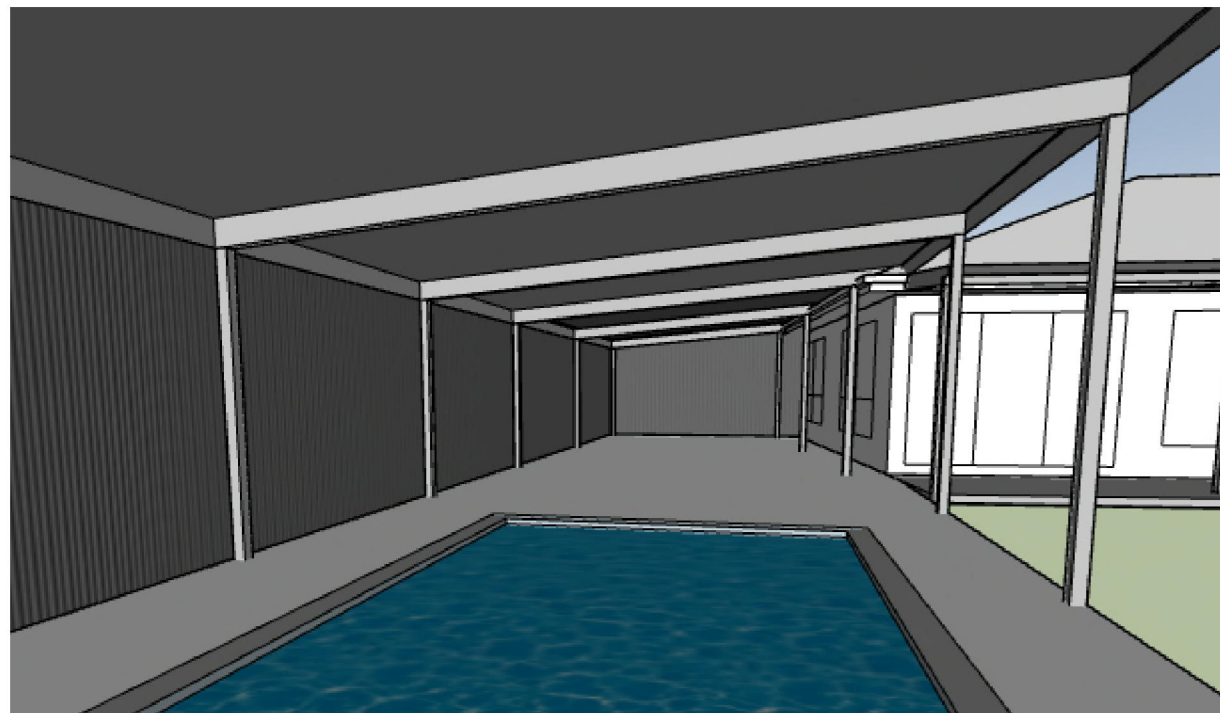

SOUTH ELEVATION - INTERNAL OF POOL / OUTDOOR AREA

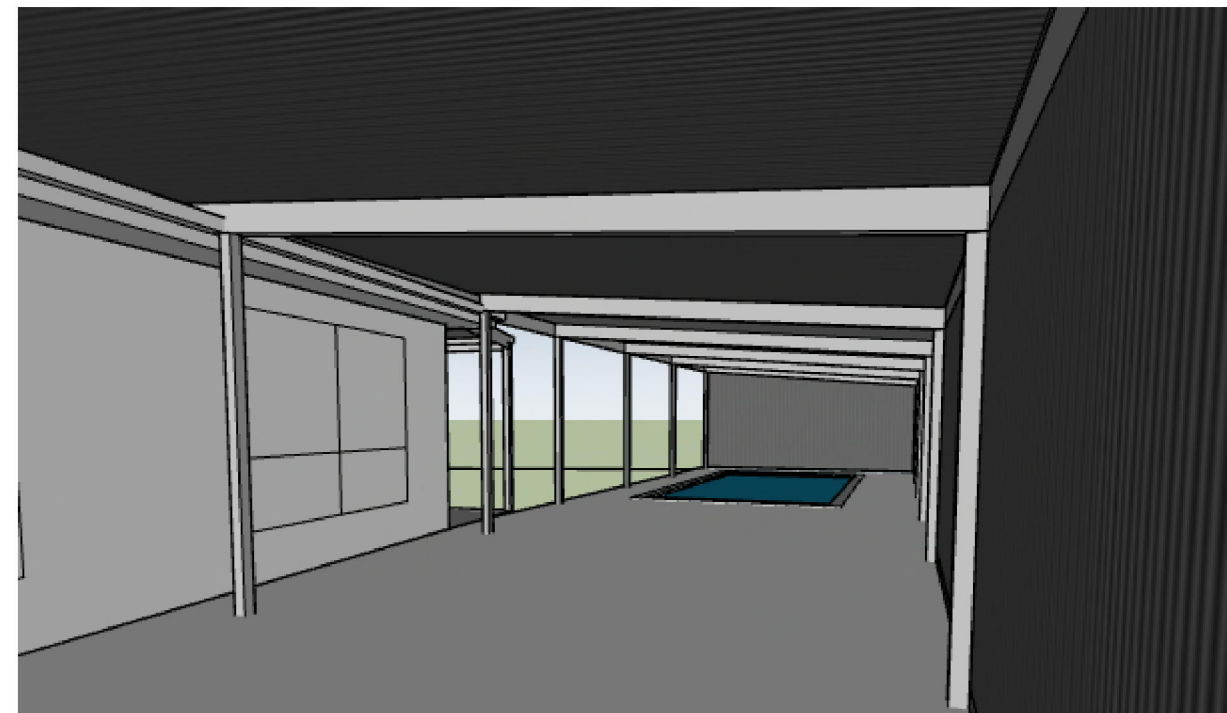

NORTH ELEVATION - INTERNAL OF POOL / OUTDOOR AREA

PERSPECTIVE VIEWS


ADDITIONS
No 3 Atkins Crescent, Port Fairy

PROPOSED


5.

Sheet 5 of 6 at A3



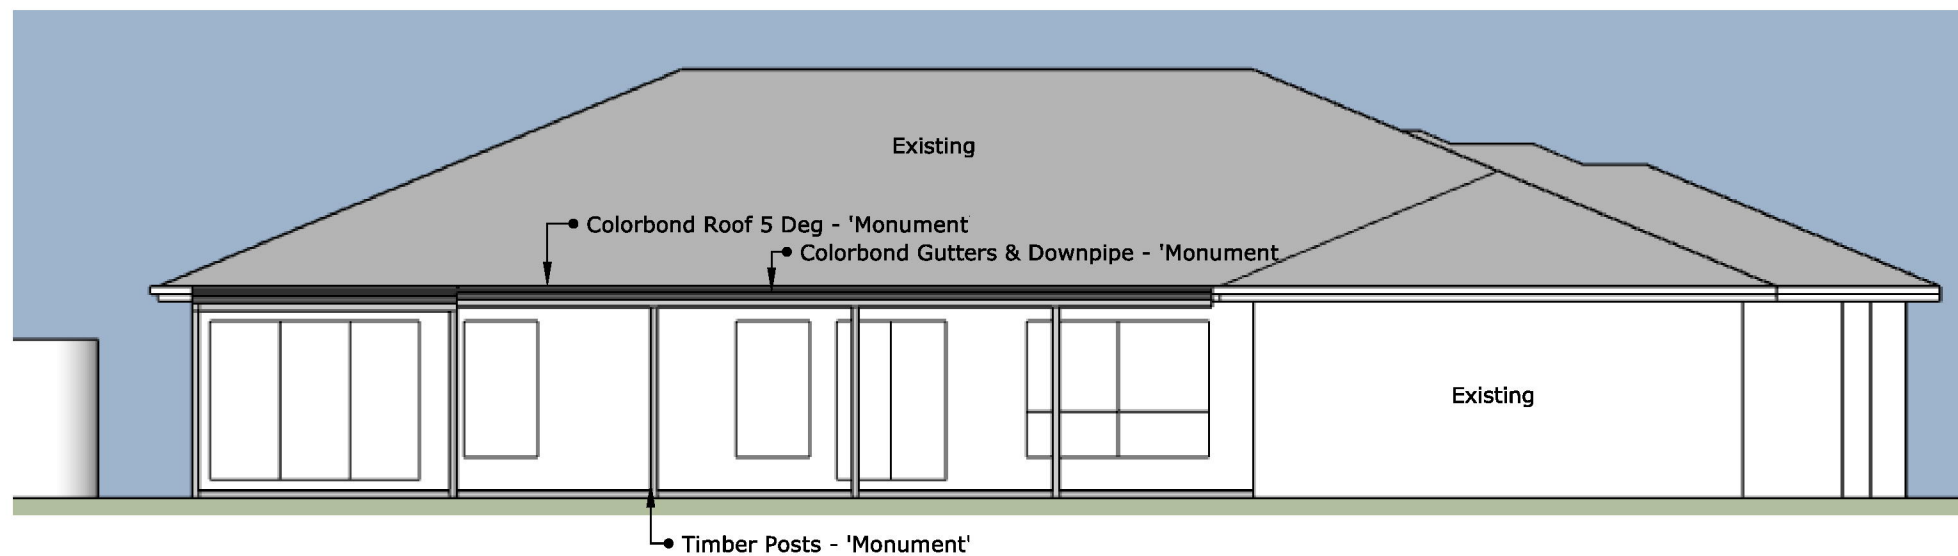



SOUTH ELEVATION

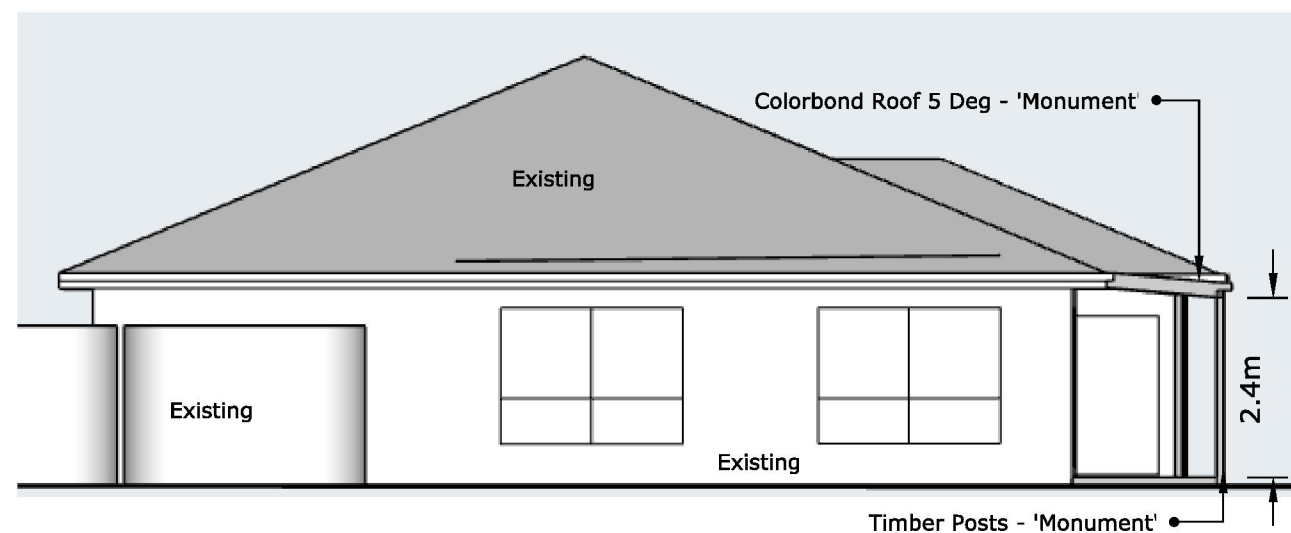

WEST ELEVATION



Colorbond Colour- 'Monument'

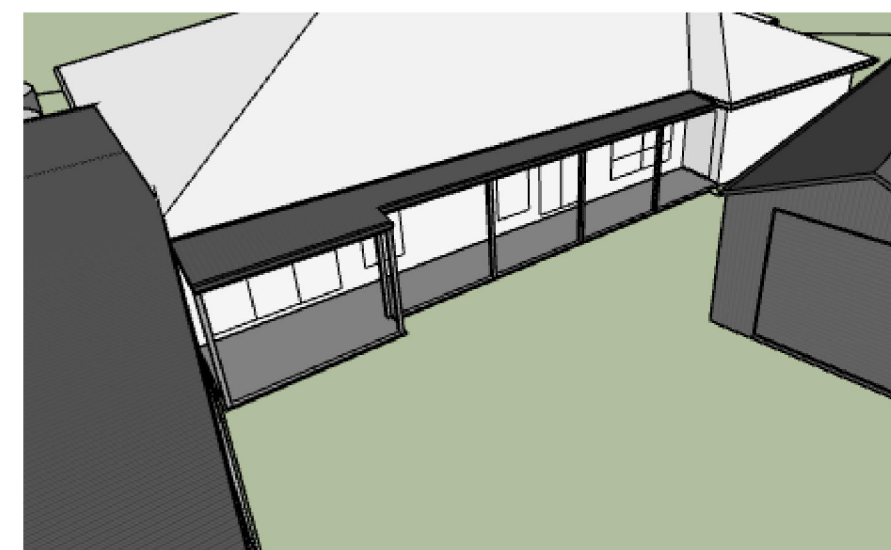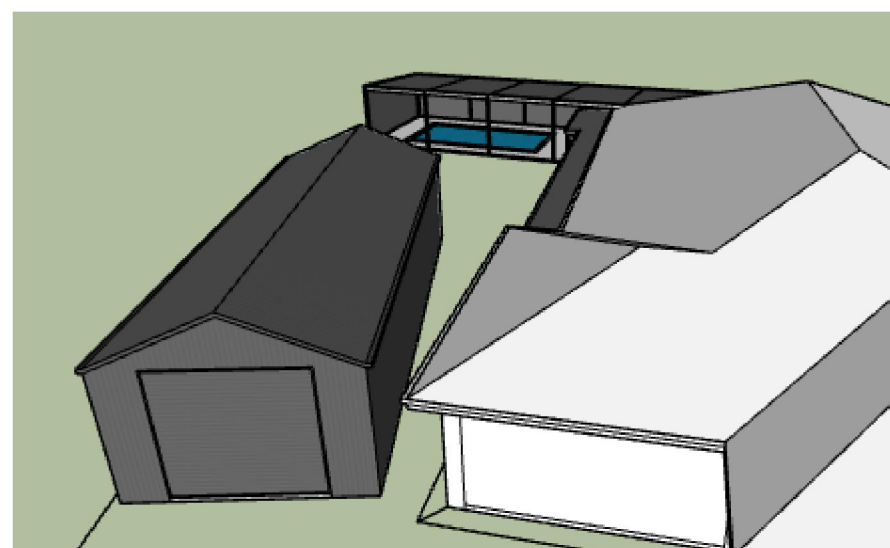

PERSPECTIVE VIEWS

PROPOSED NEW VERANDAH
 SCALE 1:100

6.

Sheet 6 of 6 at A3