



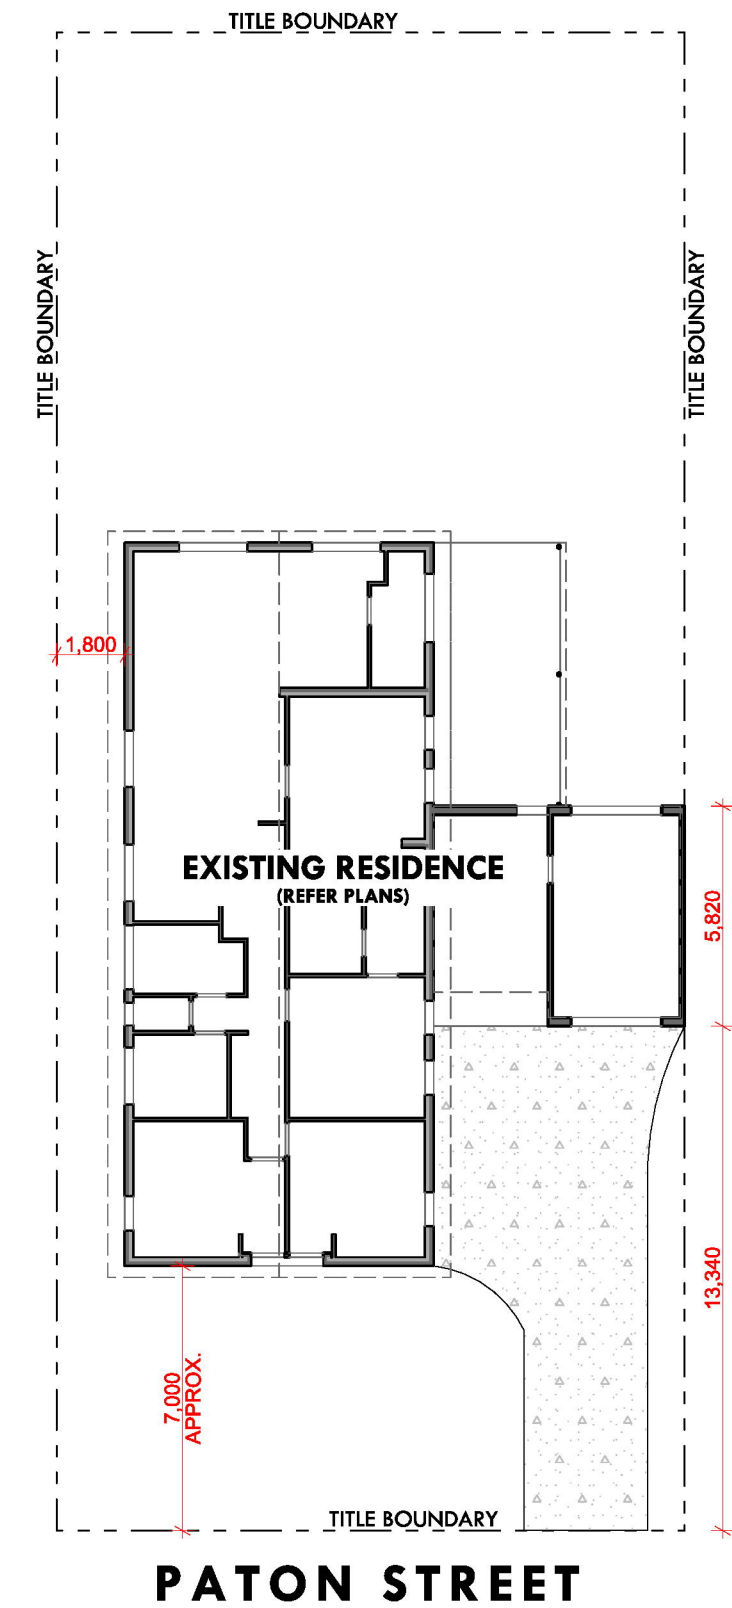


1 SITE CONTEXT PLAN
- Scale 1:200

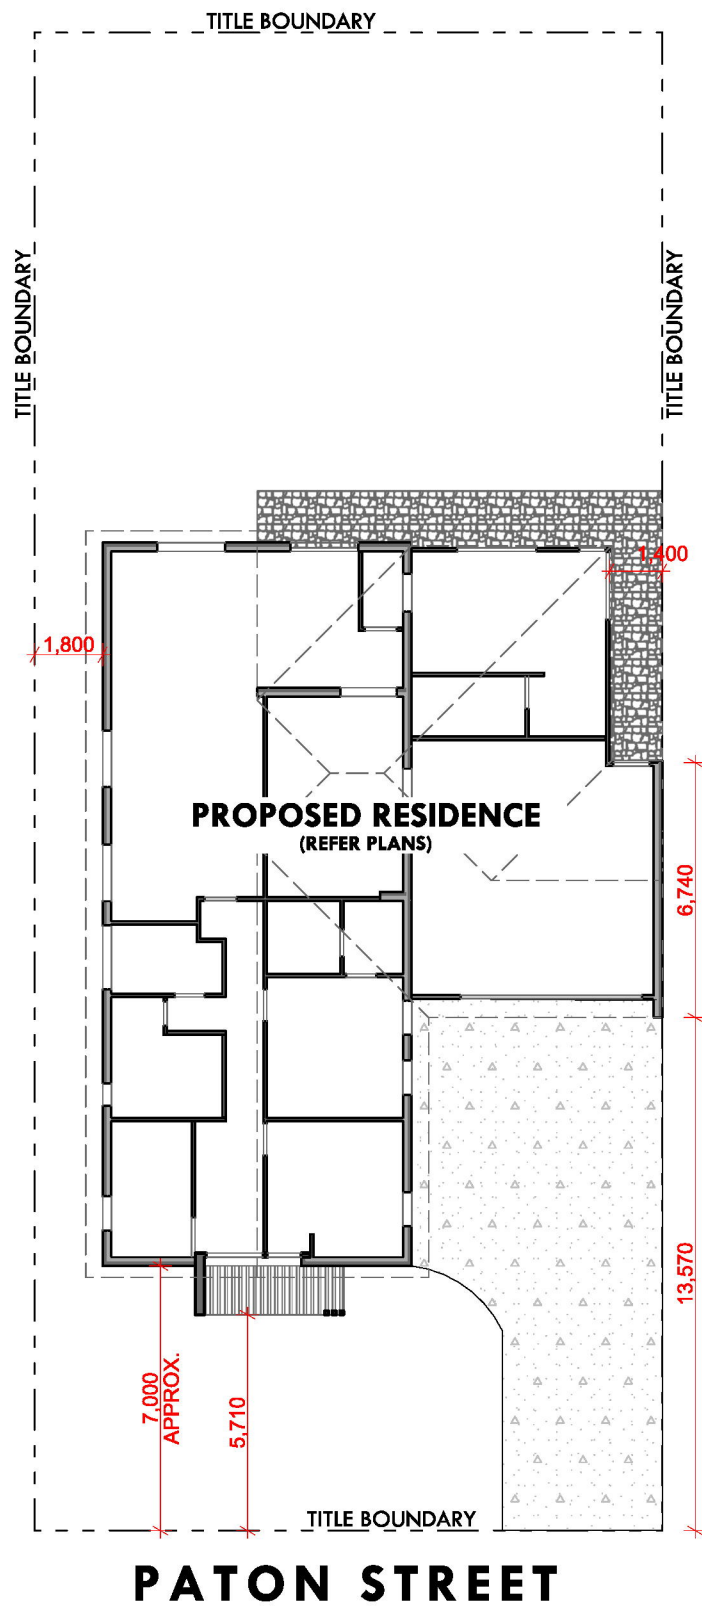

2 DESIGN RESPONSE PLAN
- Scale 1:200

NOTE
The Builder shall check all dimensions and levels on site prior to construction. Notify any errors, discrepancies or omissions to the designer. Refer to written dimensions only. Do not scale drawings. Drawings shall not be used for construction purposes until issued for construction. This drawing reflects a design by Phase Building Design and is to be used only for work when authorized in writing by Phase Building Design.

All documents here within are subject to Australian Copyright Laws.
Shaun Watson - RBP No: DP-AD 70236

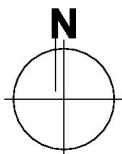

RevID	DATE	DESCRIPTION
01	4/07/2025	DESIGN DEVELOPMENT
02	4/08/2025	DESIGN DEVELOPMENT - Revised entry + study

Drawn | Checked
Plot Date: 4/08/2025
Project NO. 25-007
Project Status Design Development


Client
Site: 4 Paton Street Port Fairy

Climate Zone tbc
Wind Region tbc


DRAWING TITLE :
**PLANS
SITE PLANS**

PROJECT NAME :
PROJECT PATON_


REVISION NO.
02
DRAWING NO.
DD100
SCALE.
as noted @A3

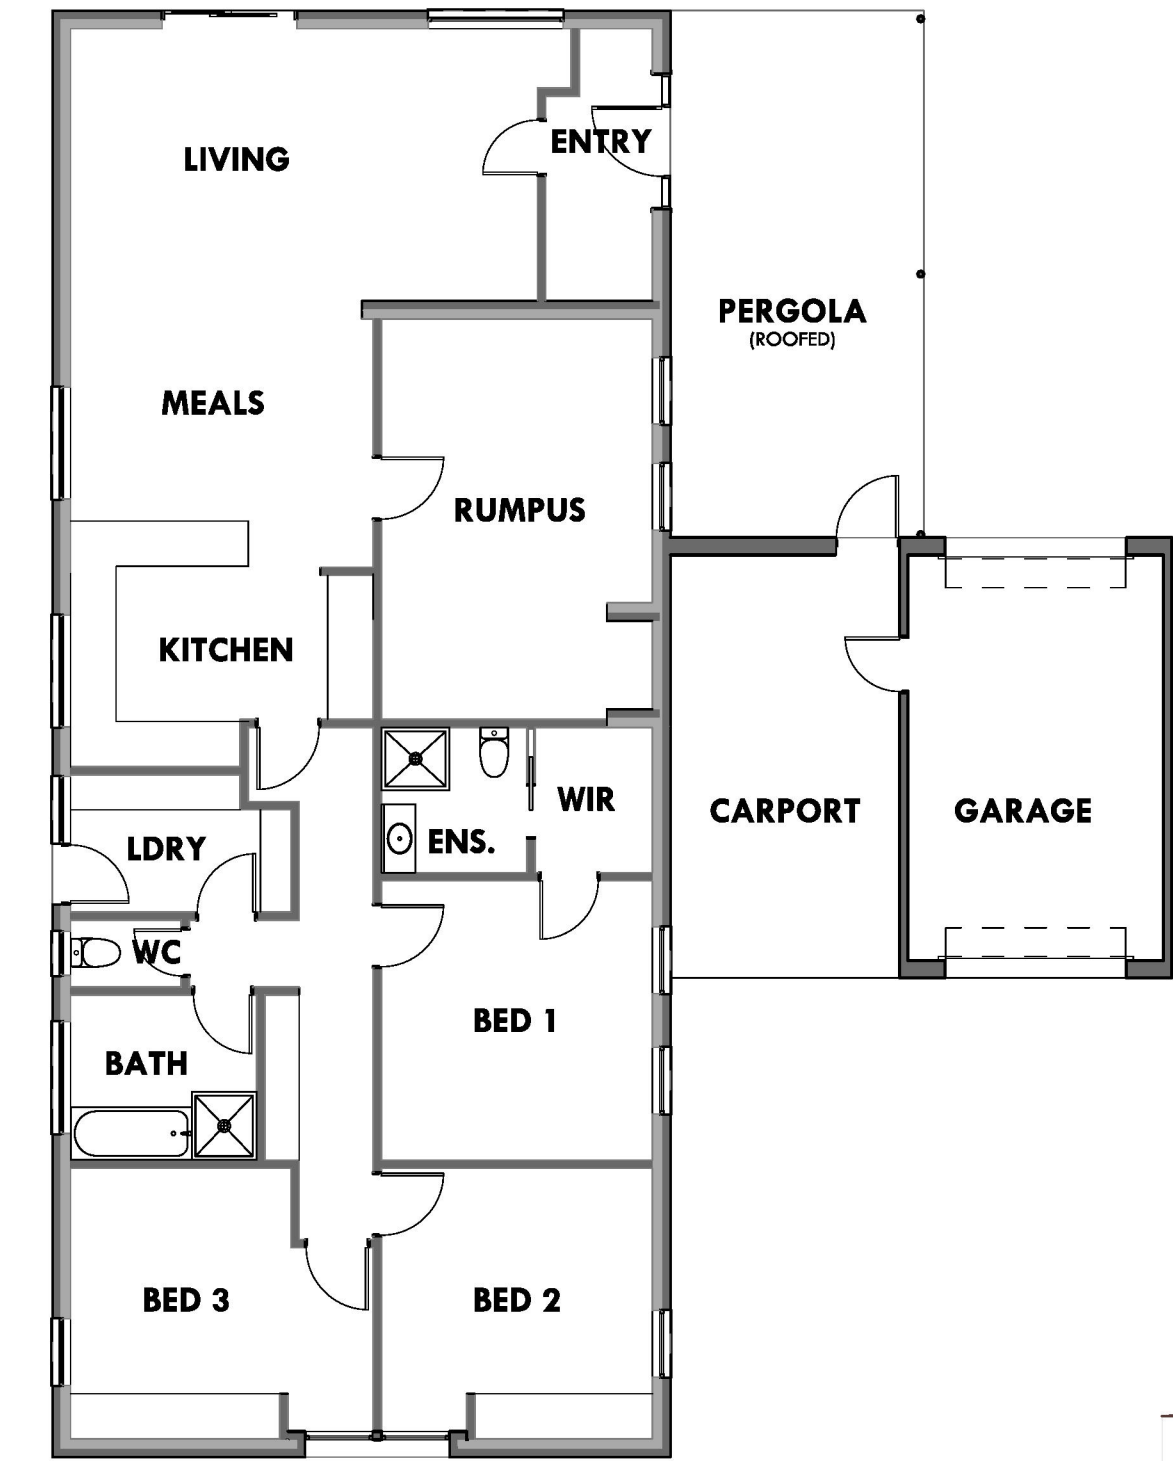

1 EXISTING GROUND FLOOR PLAN
- Scale 1:100

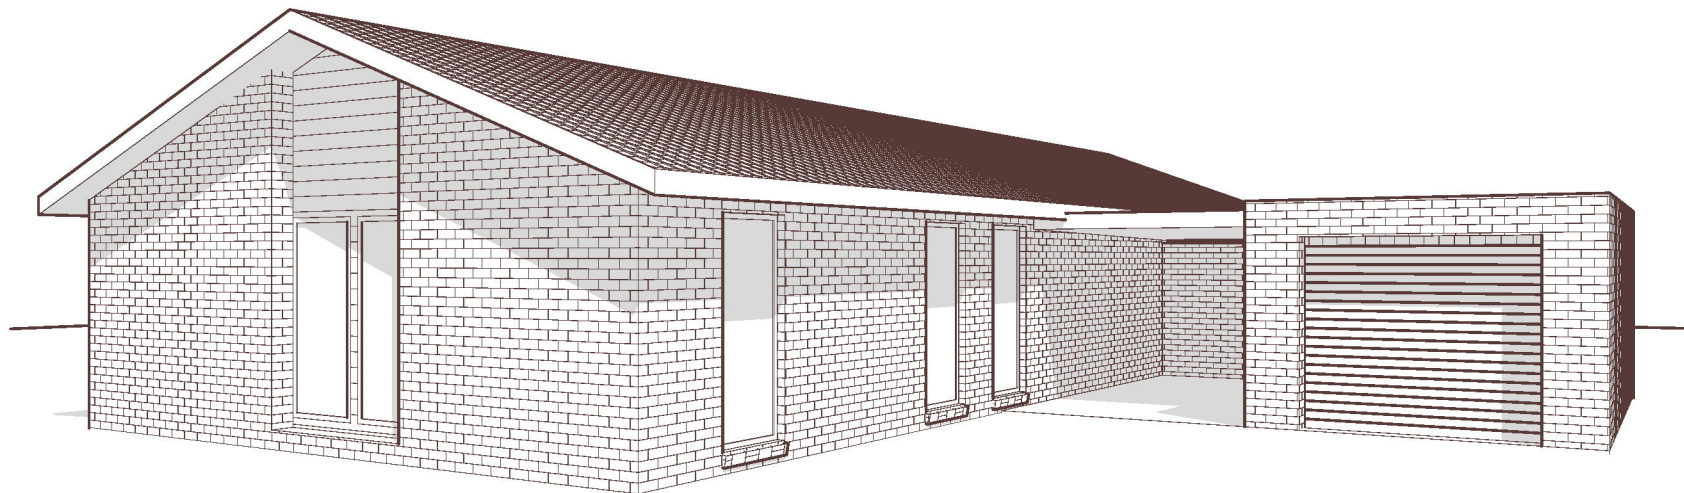


2 STREET PERSPECTIVE (EXISTING)
- Scale NTS

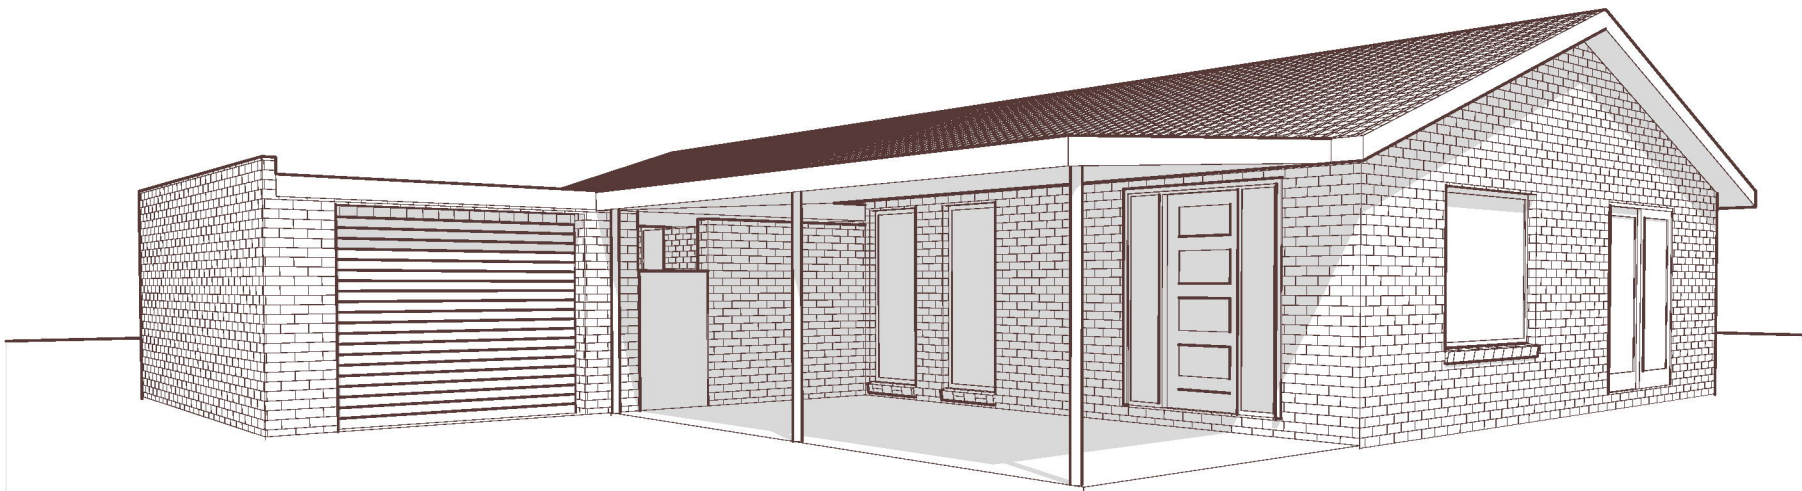

3 YARD PERSPECTIVE (EXISTING)
- Scale NTS

NOTE
The Builder shall check all dimensions and levels on site prior to construction. Notify any errors, discrepancies or omissions to the designer. Refer to written dimensions only. Do not scale drawings. Drawings shall not be used for construction purposes until issued for construction. This drawing reflects a design by Phase Building Design and is to be used only for work when authorized in writing by Phase Building Design.

All documents here within are subject to Australian Copyright Laws.
Shaun Watson - RBP No: DP-AD 70236

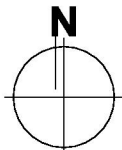

RevID	DATE	DESCRIPTION
01	4/07/2025	DESIGN DEVELOPMENT
02	4/08/2025	DESIGN DEVELOPMENT - Revised entry + study

Drawn | Checked
Plot Date: 4/08/2025
Project NO. 25-007
Project Status Design Development


Client
Site: 4 Paton Street Port Fairy

Climate Zone tbc
Wind Region tbc


DRAWING TITLE :
PLANS
EXISTING CONDITIONS PLAN

PROJECT NAME :
PROJECT PATON_


REVISION NO.
02
DRAWING NO.
DD101
SCALE.
as noted @A3

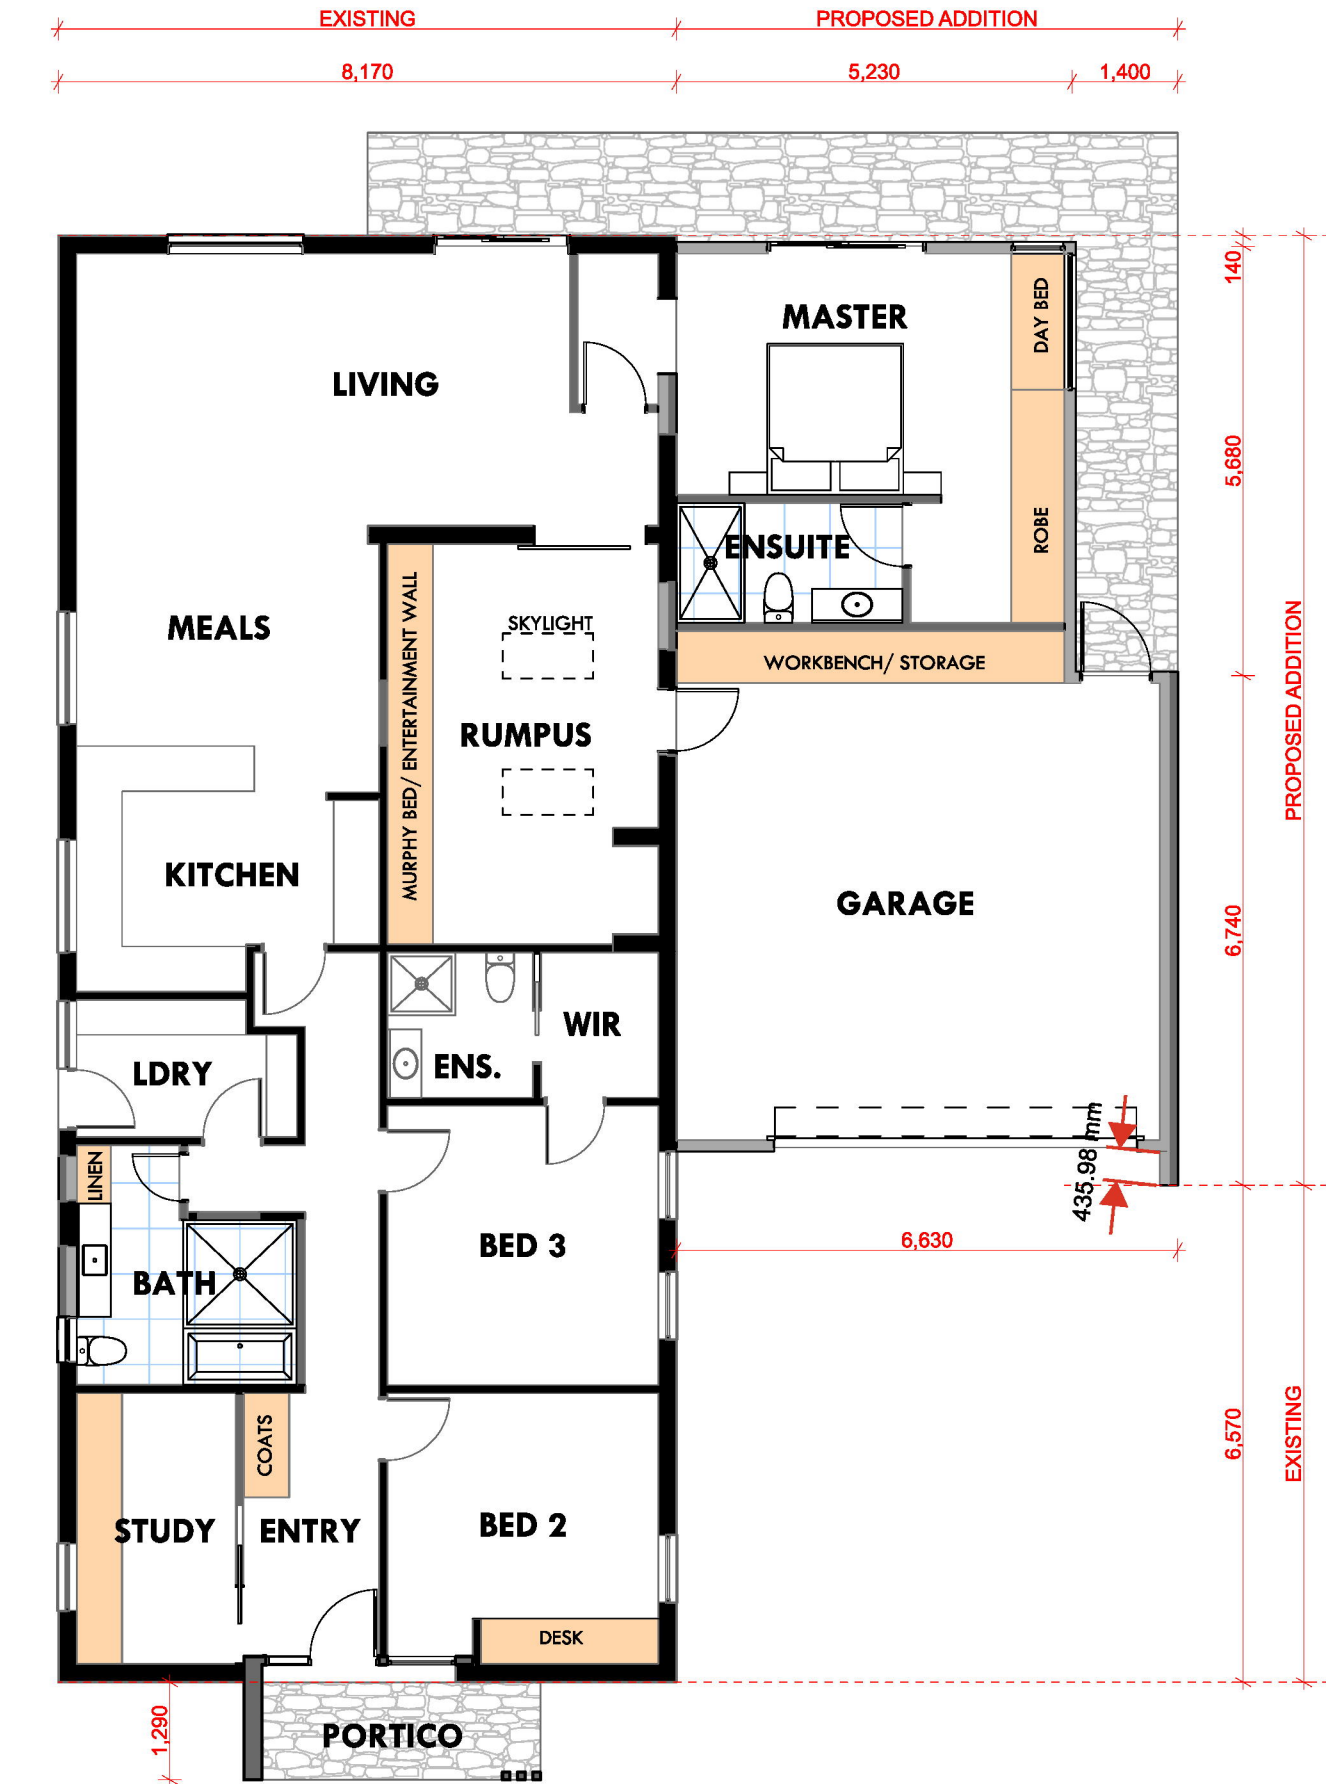

1 PROPOSED GROUND FLOOR PLAN
Scale 1:100

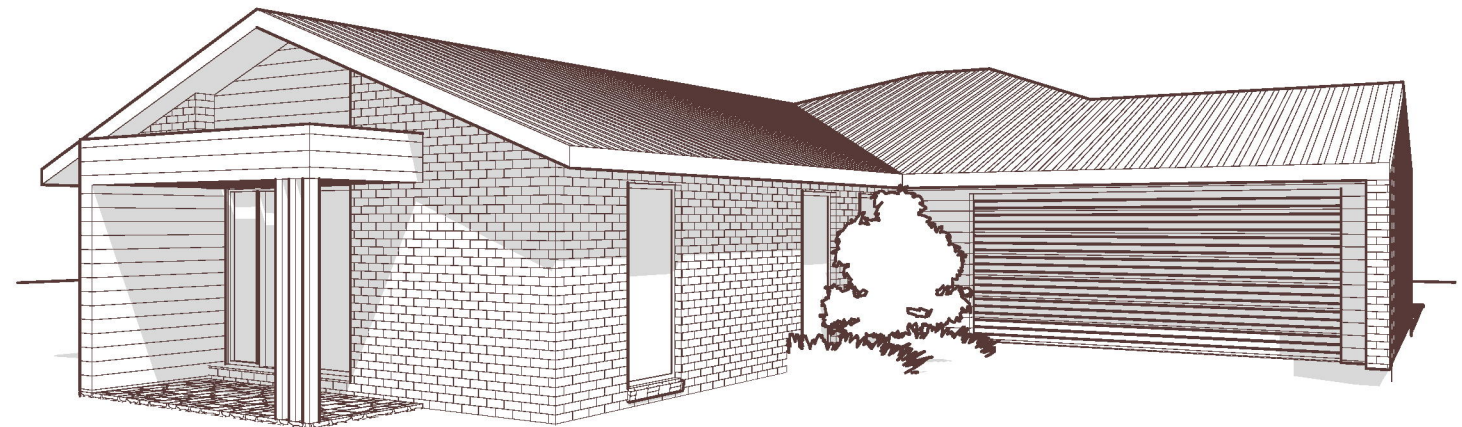


2 STREET PERSPECTIVE (PROPOSED)
Scale NTS

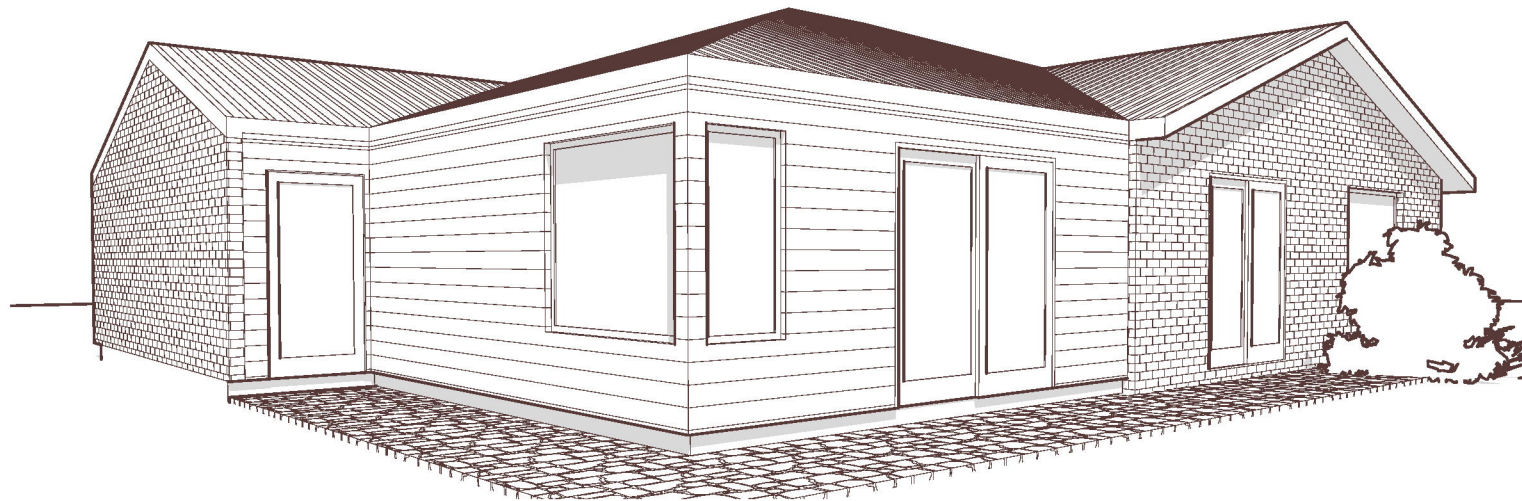

3 YARD PERSPECTIVE (PROPOSED)
Scale NTS

NOTE
The Builder shall check all dimensions and levels on site prior to construction. Notify any errors, discrepancies or omissions to the designer. Refer to written dimensions only. Do not scale drawings. Drawings shall not be used for construction purposes until issued for construction. This drawing reflects a design by Phase Building Design and is to be used only for work when authorised in writing by Phase Building Design.

All documents here within are subject to Australian Copyright Laws.
Shaun Watton - RBP No: DP-AD 70236

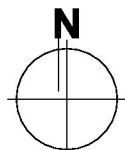

RevID	DATE	DESCRIPTION
01	4/07/2025	DESIGN DEVELOPMENT
02	4/08/2025	DESIGN DEVELOPMENT - Revised entry + study

Drawn | Checked
Plot Date: 4/08/2025
Project NO. 25-007
Project Status Design Development


Client
Site: 4 Paton Street Port Fairy

Climate Zone tbc
Wind Region tbc


DRAWING TITLE :
PLANS
PROPOSED FLOOR PLAN

PROJECT NAME :
PROJECT PATON_

REVISION NO.
02
DRAWING NO.
DD102
SCALE:
as noted @A3

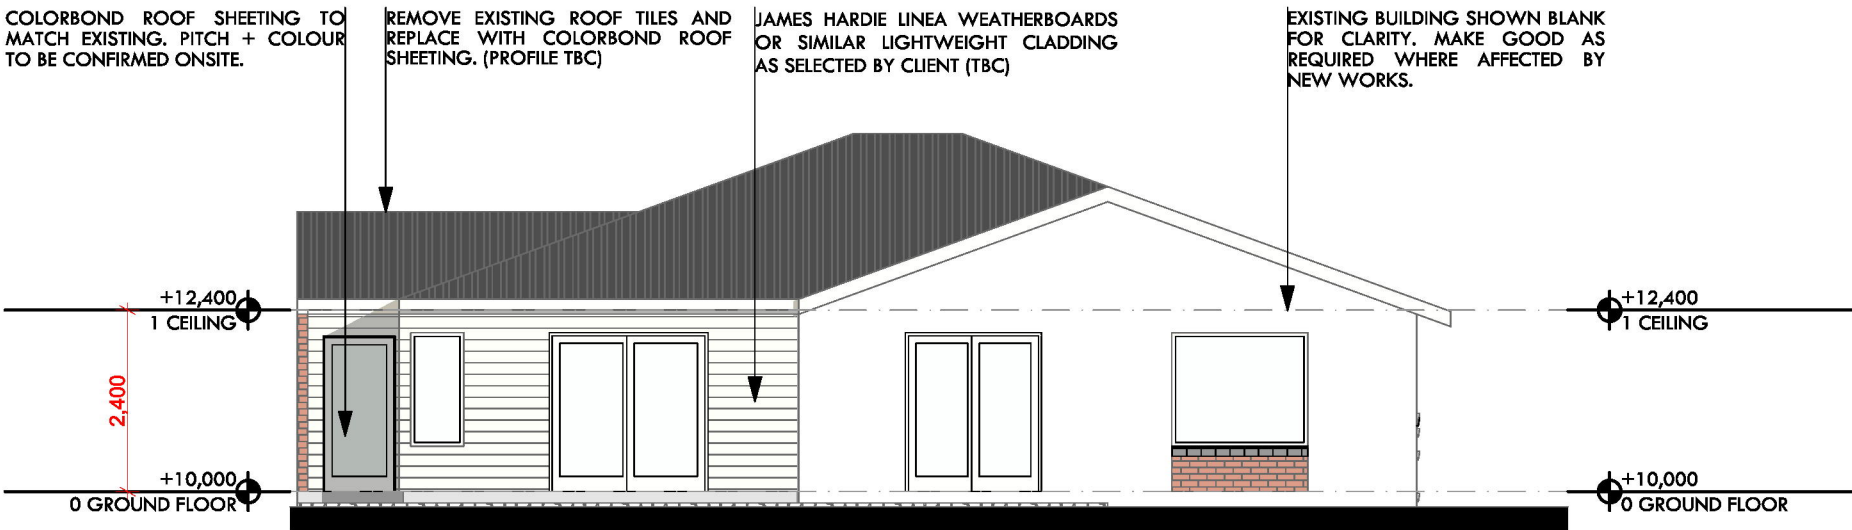

1 NORTH ELEVATION
Scale 1:100

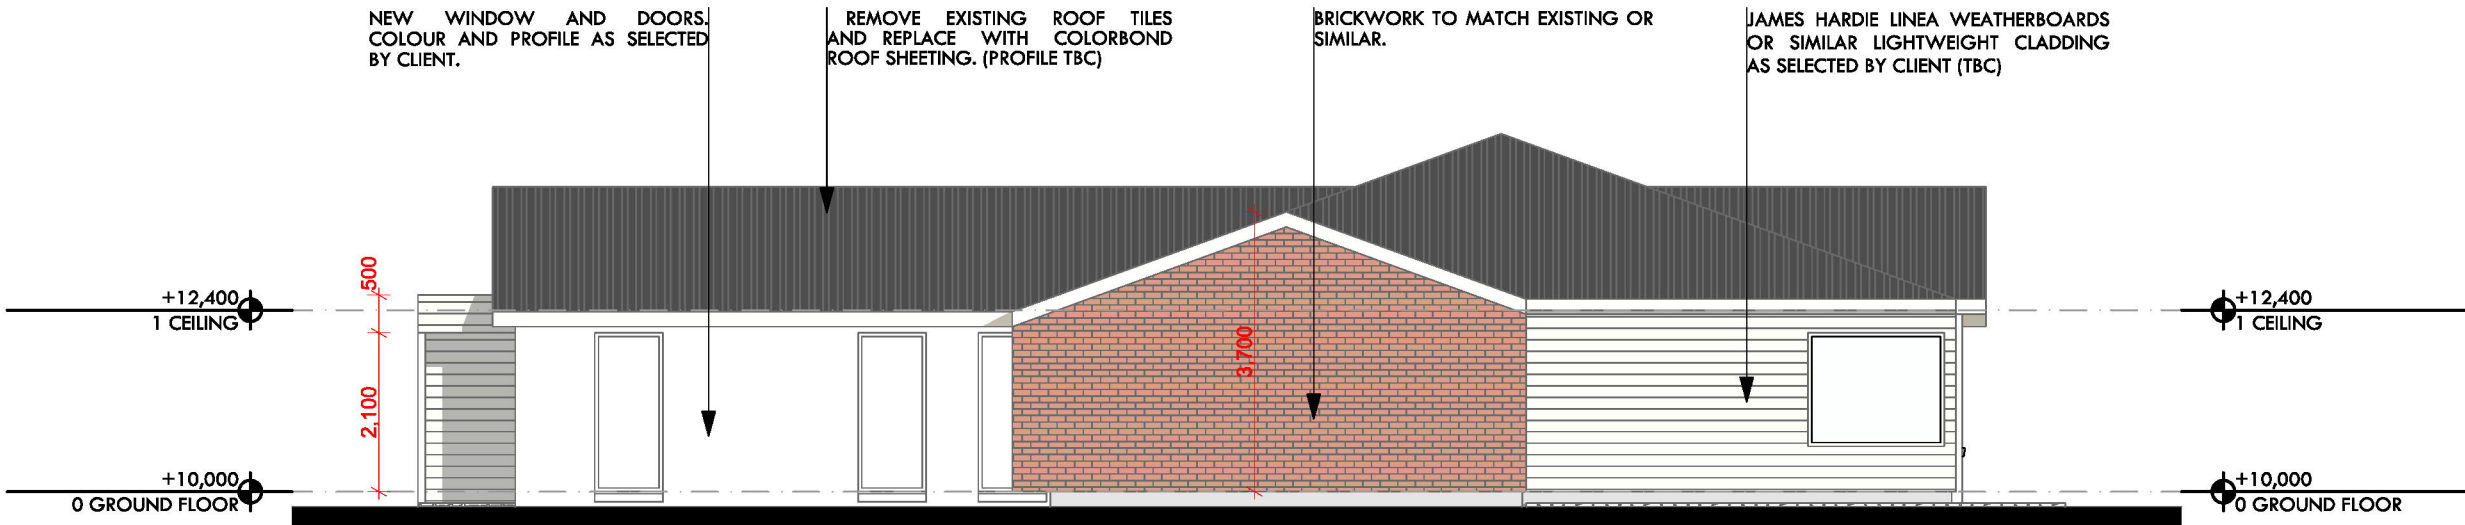


2 EAST ELEVATION
Scale 1:100

NOTE
The Builder shall check all dimensions and levels on site prior to construction. Notify any errors, discrepancies or omissions to the designer. Refer to written dimensions only. Do not scale drawings. Drawings shall not be used for construction purposes until issued for construction. This drawing reflects a design by Phase Building Design and is to be used only for work when authorised in writing by Phase Building Design.

All documents here within are subject to Australian Copyright Laws.

Shaun Watton - RBP No: DP-AD 70236

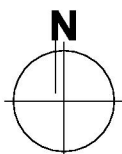

RevID	DATE	DESCRIPTION
01	4/07/2025	DESIGN DEVELOPMENT
02	4/08/2025	DESIGN DEVELOPMENT - Revised entry + study

Drawn | Checked
Plot Date: 4/08/2025
Project NO. 25-007
Project Status Design Development


Client
Site: 4 Paton Street Port Fairy

Climate Zone tbc
Wind Region tbc

DRAWING TITLE :
PLANS
PROPOSED NORTH + EAST ELEVATIONS

PROJECT NAME :
PROJECT PATON_

REVISION NO.
02
DRAWING NO.
DD103
SCALE.
as noted @A3

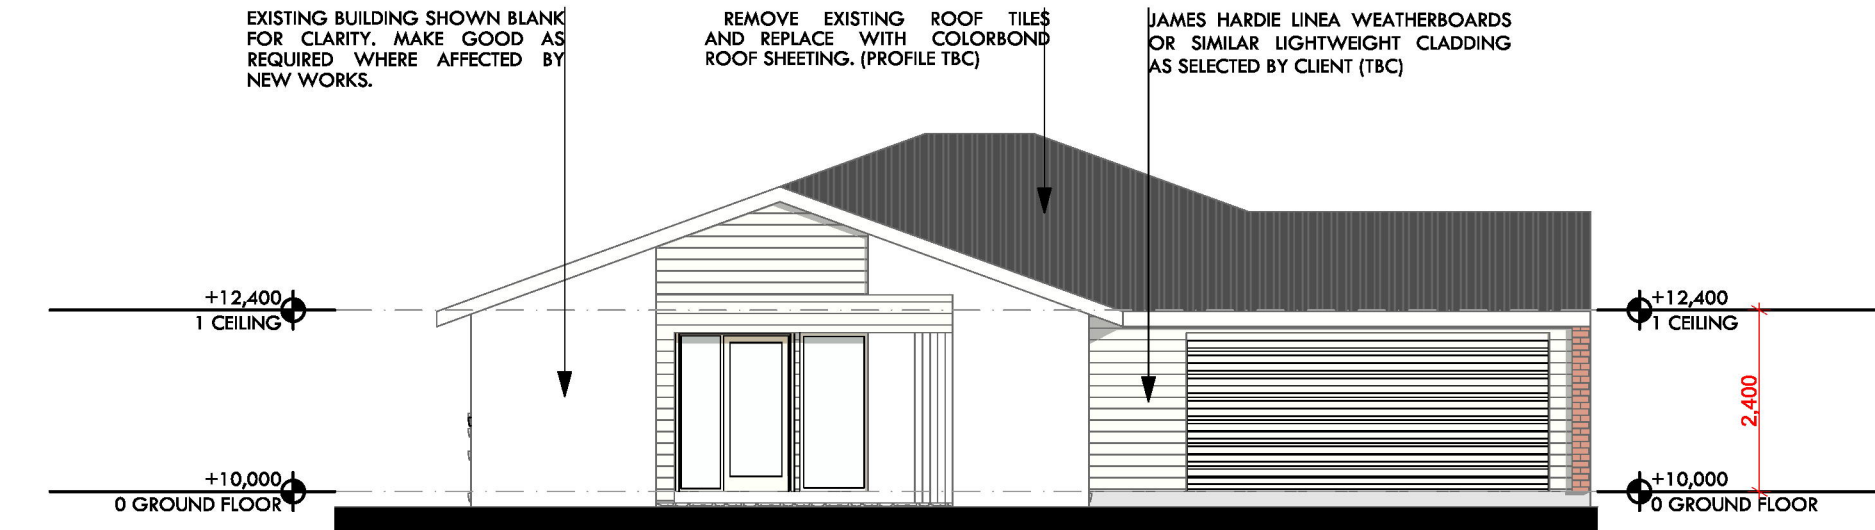


1 SOUTH ELEVATION
Scale 1:100



2 WEST ELEVATION
Scale 1:100

NOTE
The Builder shall check all dimensions and levels on site prior to construction. Notify any errors, discrepancies or omissions to the designer. Refer to written dimensions only. Do not scale drawings. Drawings shall not be used for construction purposes until issued for construction. This drawing reflects a design by Phase Building Design and is to be used only for work when authorised in writing by Phase Building Design.

All documents here within are subject to Australian Copyright Laws.
Shaun Watton - RBP No: DP-AD 70236

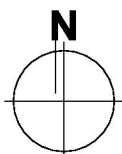

RevID	DATE	DESCRIPTION
01	4/07/2025	DESIGN DEVELOPMENT
02	4/08/2025	DESIGN DEVELOPMENT - Revised entry + study

Drawn | Checked
Plot Date: 4/08/2025
Project NO. 25-007
Project Status Design Development

Client
Site: 4 Paton Street Port Fairy

Climate Zone tbc
Wind Region tbc

DRAWING TITLE :
PLANS
PROPOSED SOUTH + WEST ELEVATIONS

PROJECT NAME :
PROJECT PATON_

REVISION NO.
02
DRAWING NO.
DD104
SCALE.
as noted @A3