




revision:	description:	date:
	<b>NOT FOR CONSTRUCTION</b>	
<small>ALL WORKS TO BE CARRIED OUT IN STRICT COMPLIANCE WITH THE NATIONAL CONSTRUCTION CODE (NCC) OF AUSTRALIA. CONTRACTORS TO CHECK ALL SITE DIMENSIONS &amp; LEVELS BEFORE COMMENCEMENT OF WORK. WRITTEN DIMENSIONS TAKE PRECEDENCE OVER SCALE.</small>		

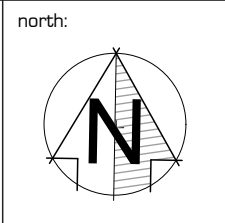



project:	2-LOT SUBDIVISION AT CHILDERS COVE ROAD MEPUNGA EAST VIC.
client:	[REDACTED]
drawing title:	EXISTING CONDITIONS PLAN



date:	December 2023
scale:	AS SHOWN <b>A3</b>
designed by:	[REDACTED]

 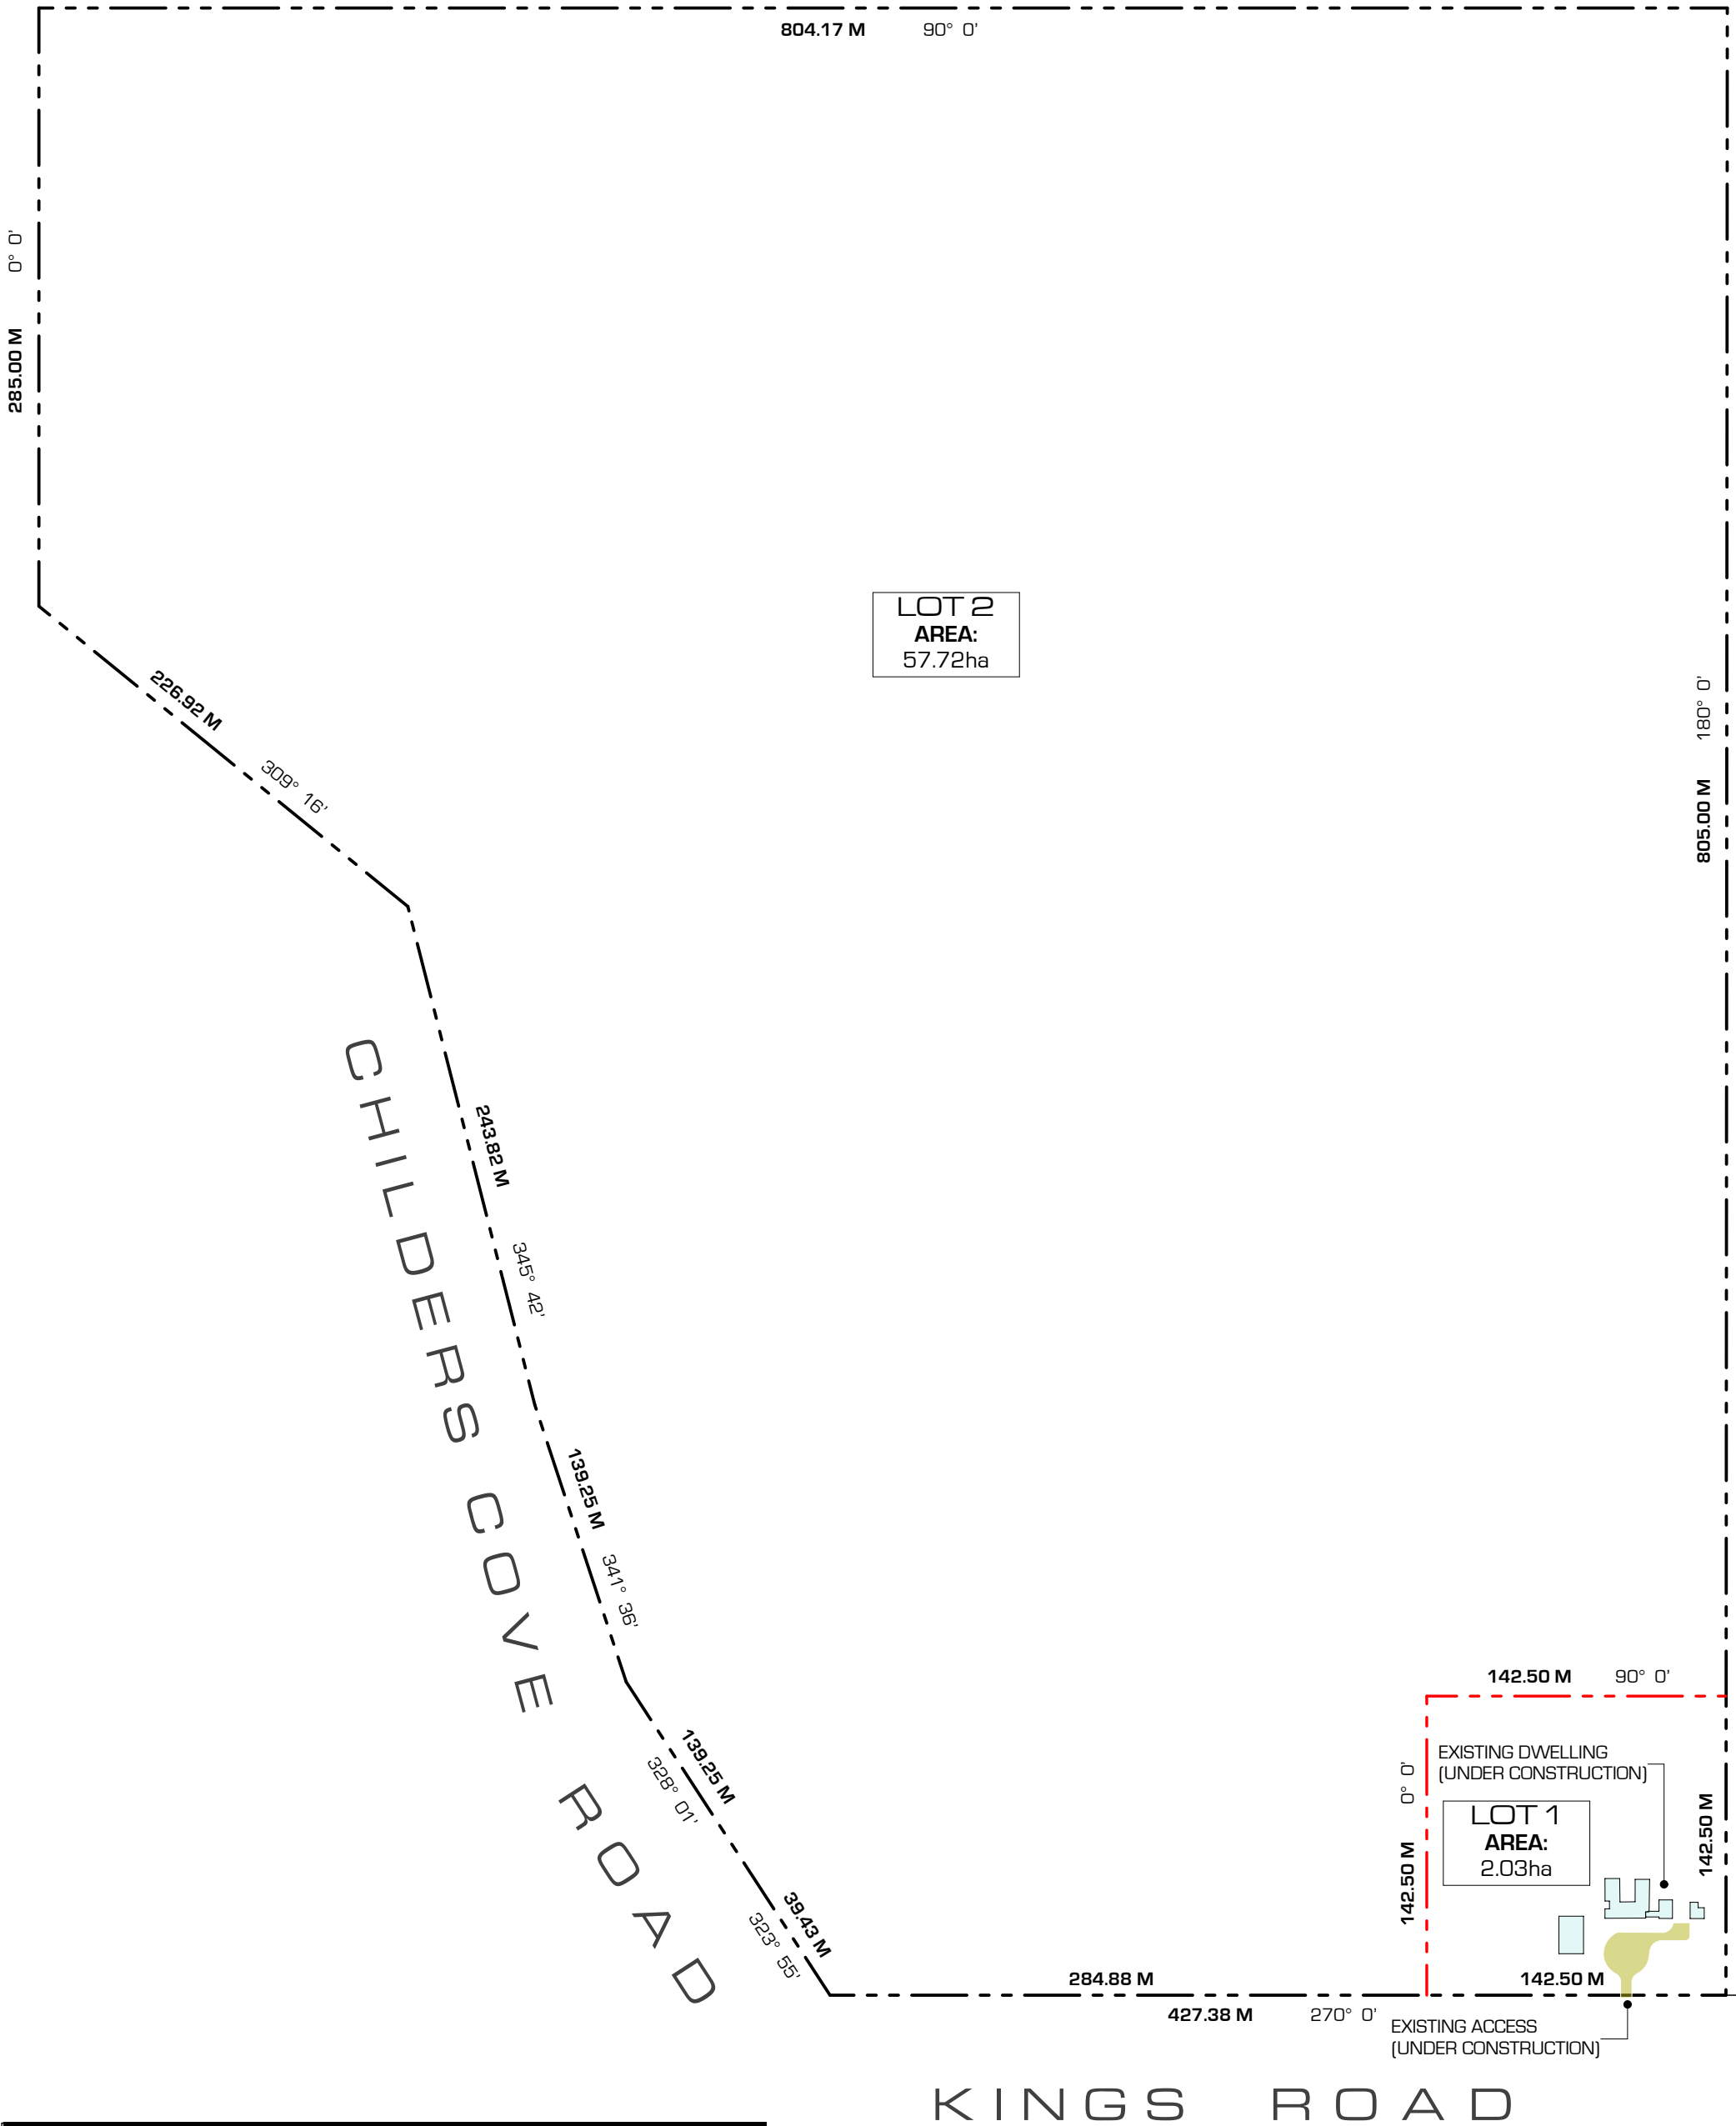drawn by:	[REDACTED]
project no.:	<b>23-1097</b>
rev.:	
dwg no.:	<b>TP1 of TP2</b>

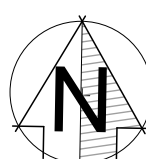

revision: description: date:	project: <b>2-LOT SUBDIVISION AT CHILDERS COVE ROAD MEPUNGA EAST VIC.</b>	north: 	date: December 2023	drawn by: 
<div style="border: 2px solid black; padding: 5px; text-align: center; font-weight: bold;">NOT FOR CONSTRUCTION</div>	client: 		scale: AS SHOWN <b>A3</b>	project no.: <b>23-1097</b>
<small>ALL WORKS TO BE CARRIED OUT IN STRICT COMPLIANCE WITH THE NATIONAL CONSTRUCTION CODE (NCC) OF AUSTRALIA. CONTRACTORS TO CHECK ALL SITE DIMENSIONS &amp; LEVELS BEFORE COMMENCEMENT OF WORK. WRITTEN DIMENSIONS TAKE PRECEDENCE OVER SCALE.</small>	drawing title: <b>PROPOSED PLAN OF SUBDIVISION</b>		designed by: 	dwg no.: <b>TP2 of TP2</b>