



EXISTING CONDITIONS SITE PLAN

1:750



revision:	description:	date:

project: PROPOSED SUBDIVISION AT
143 HIGH ST KOROIT VIC. 3282

drawing title: EXISTING CONDITIONS PLAN

date:	JULY, 2022
scale:	AS SHOWN A3
designed by:	AP
drawn by:	CD
project no.:	22-802
rev.:	



dwg no. TP1 of TP3



PROPOSED PLAN OF SUBDIVISION

1:750




	revision:	description:	date:

project:	PROPOSED SUBDIVISION AT 143 HIGH ST KOROIT VIC. 3282
drawing title:	PROPOSED PLAN OF SUBDIVISION

date:	JULY, 2022
scale:	AS SHOWN A3
designed by:	AP
drawn by:	CD
project no.:	22-802
rev.:	

dwg no. **TP2** of TP3

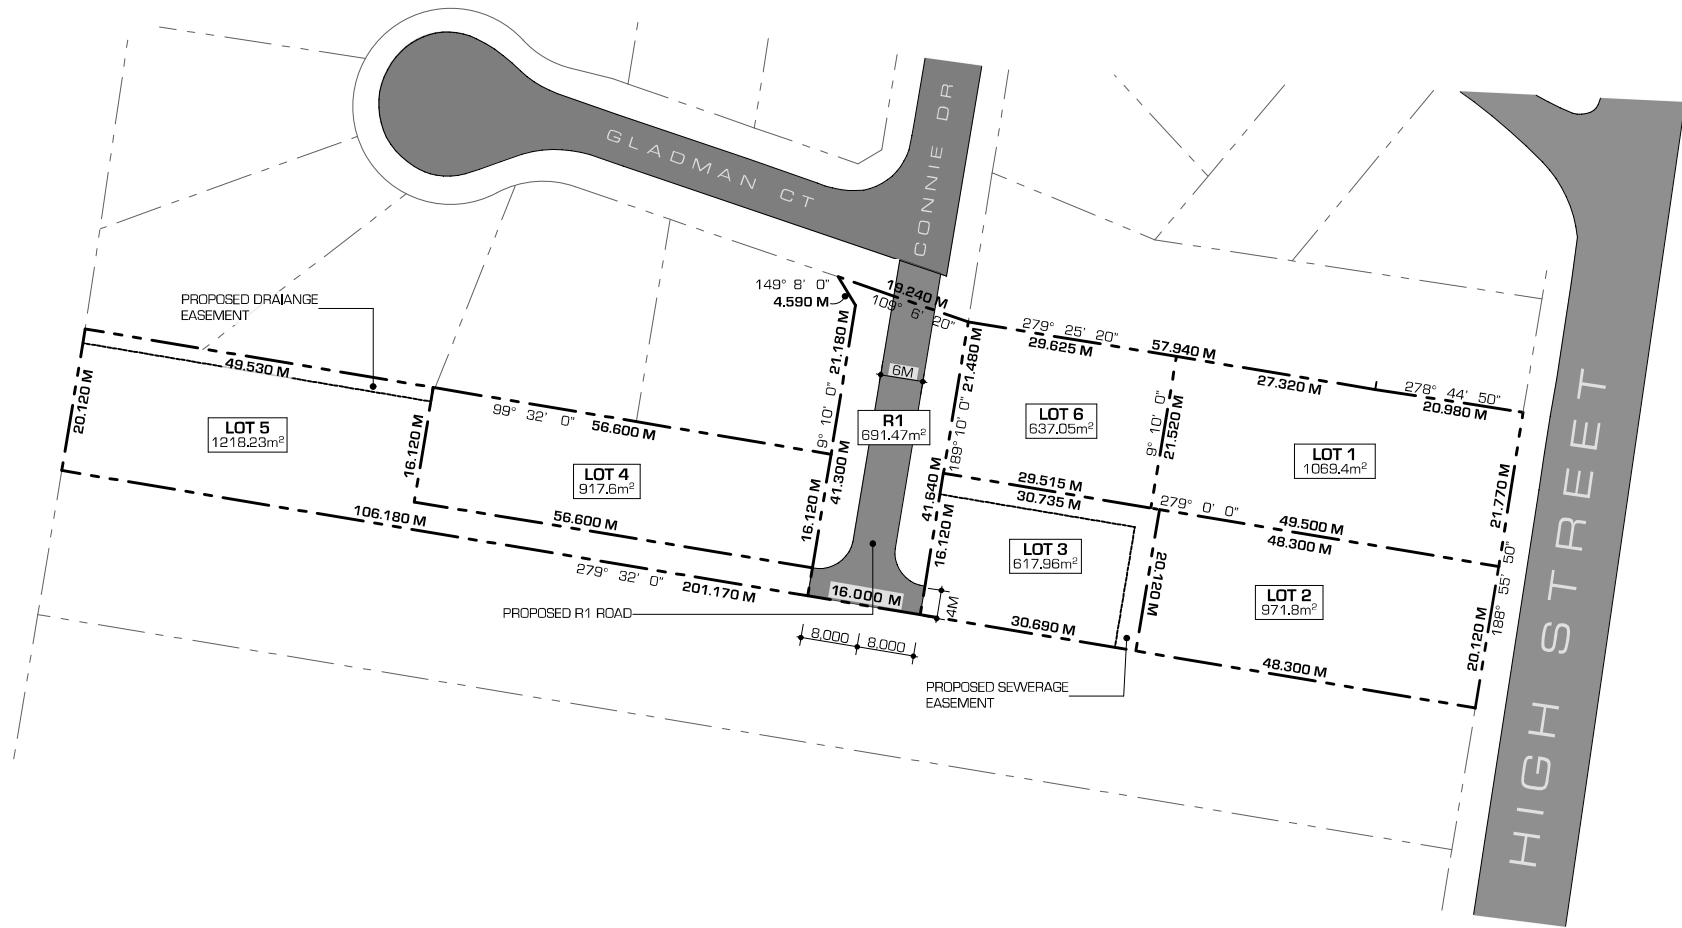

PLAN OF SUBDIVISION

1:750



revision:	description:	date:

project: **PROPOSED SUBDIVISION AT 143 HIGH ST KOROIT VIC. 3282**

drawing title: **PROPOSED PLAN OF SUBDIVISION**

date:	JULY, 2022
scale:	AS SHOWN A3
designed by:	AP
drawn by:	CD
project no.:	22-802
rev.:	/



dwg no. **TP3** of TP3