


Site Plan
1 : 500




SOUTH PERSPECTIVE



NORTH EAST PERSPECTIVE

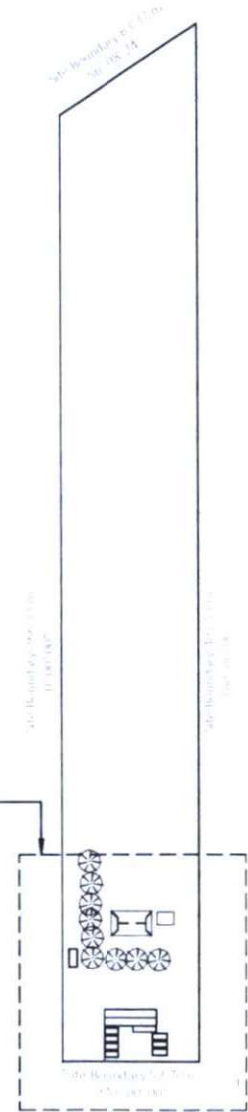


Locality Plan
1 : 2000

 

75 Survey Lane, Killarney VIC 3283

23-008
Concept - 15 Feb 2024

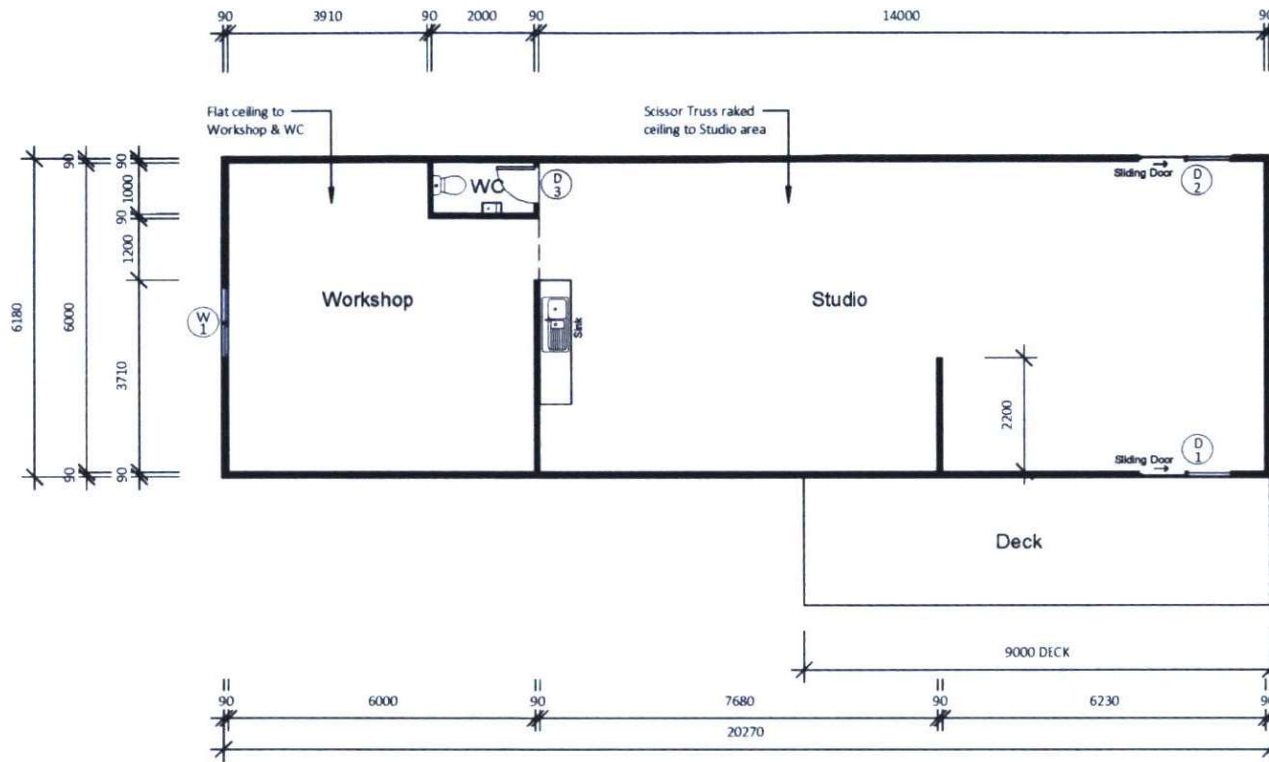

LEGEND

- 90MM STUD WALLS
- EXTERNAL CLADDING ON 90MM STUD WALLS
- HARDWOOD TIMBER DECKING


DOOR SCHEDULE				
Mark	Height	Width	Description	
1	2100	1810	Al. sliding door	
2	2100	1810	Al. sliding door	
3	2040	720	Int. hinged door	

WINDOW SCHEDULE				
Mark	Height	Width	Description	
1	1450	1450	Al. sliding window	


FLOOR PLAN

1 : 100


AREA ANALYSIS			
Name	Area	SQ'S	
Workshop/Studio	126.86 m ²	13.65	
	126.86 m ²	13.65	

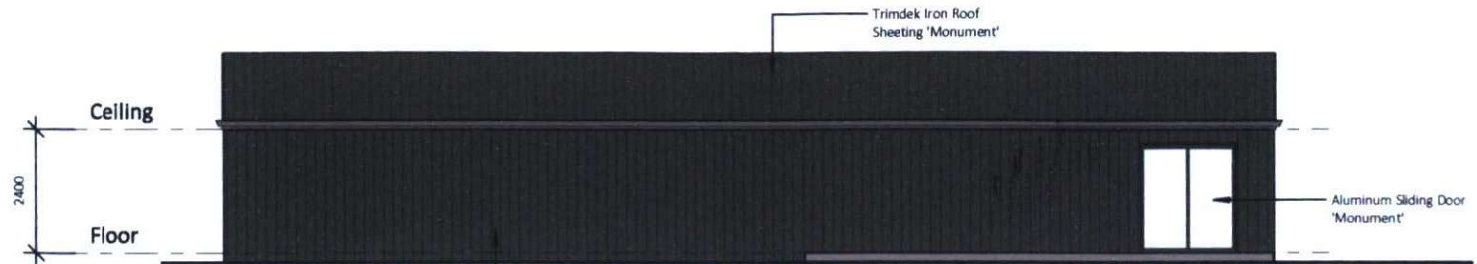


South Elevation
1 : 100

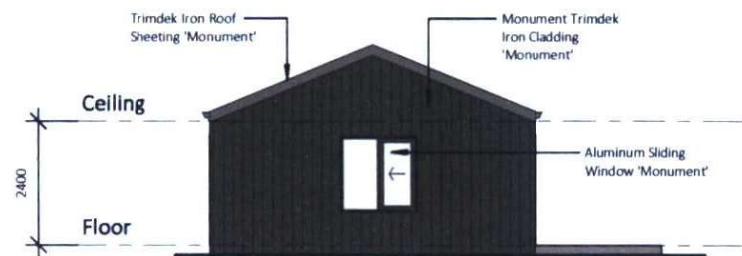


West Elevation
1 : 100

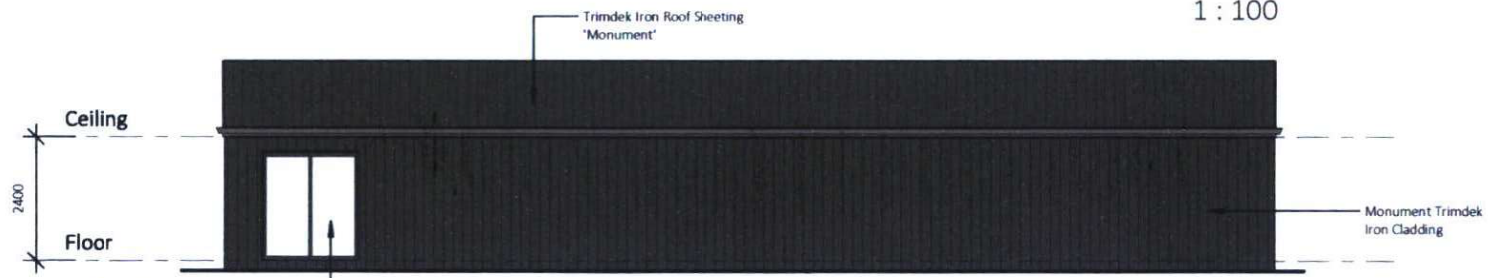

North Elevation
1 : 100

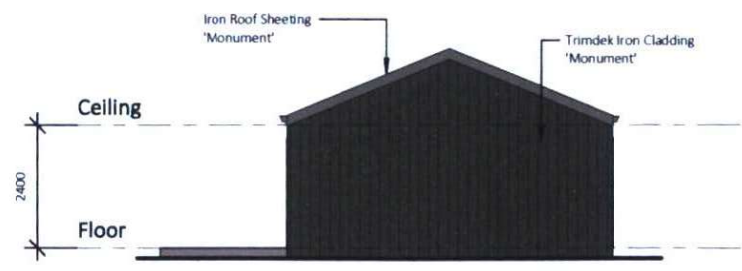

East Elevation
1 : 100

 

75 Survey Lane, Killarney VIC 3283

23-008
Concept - 15 Feb 2024