


LOT 19 ANTARES ST
PETERBOROUGH.

EXISTING SHED

SCALE: 3:1



SITE PLAN

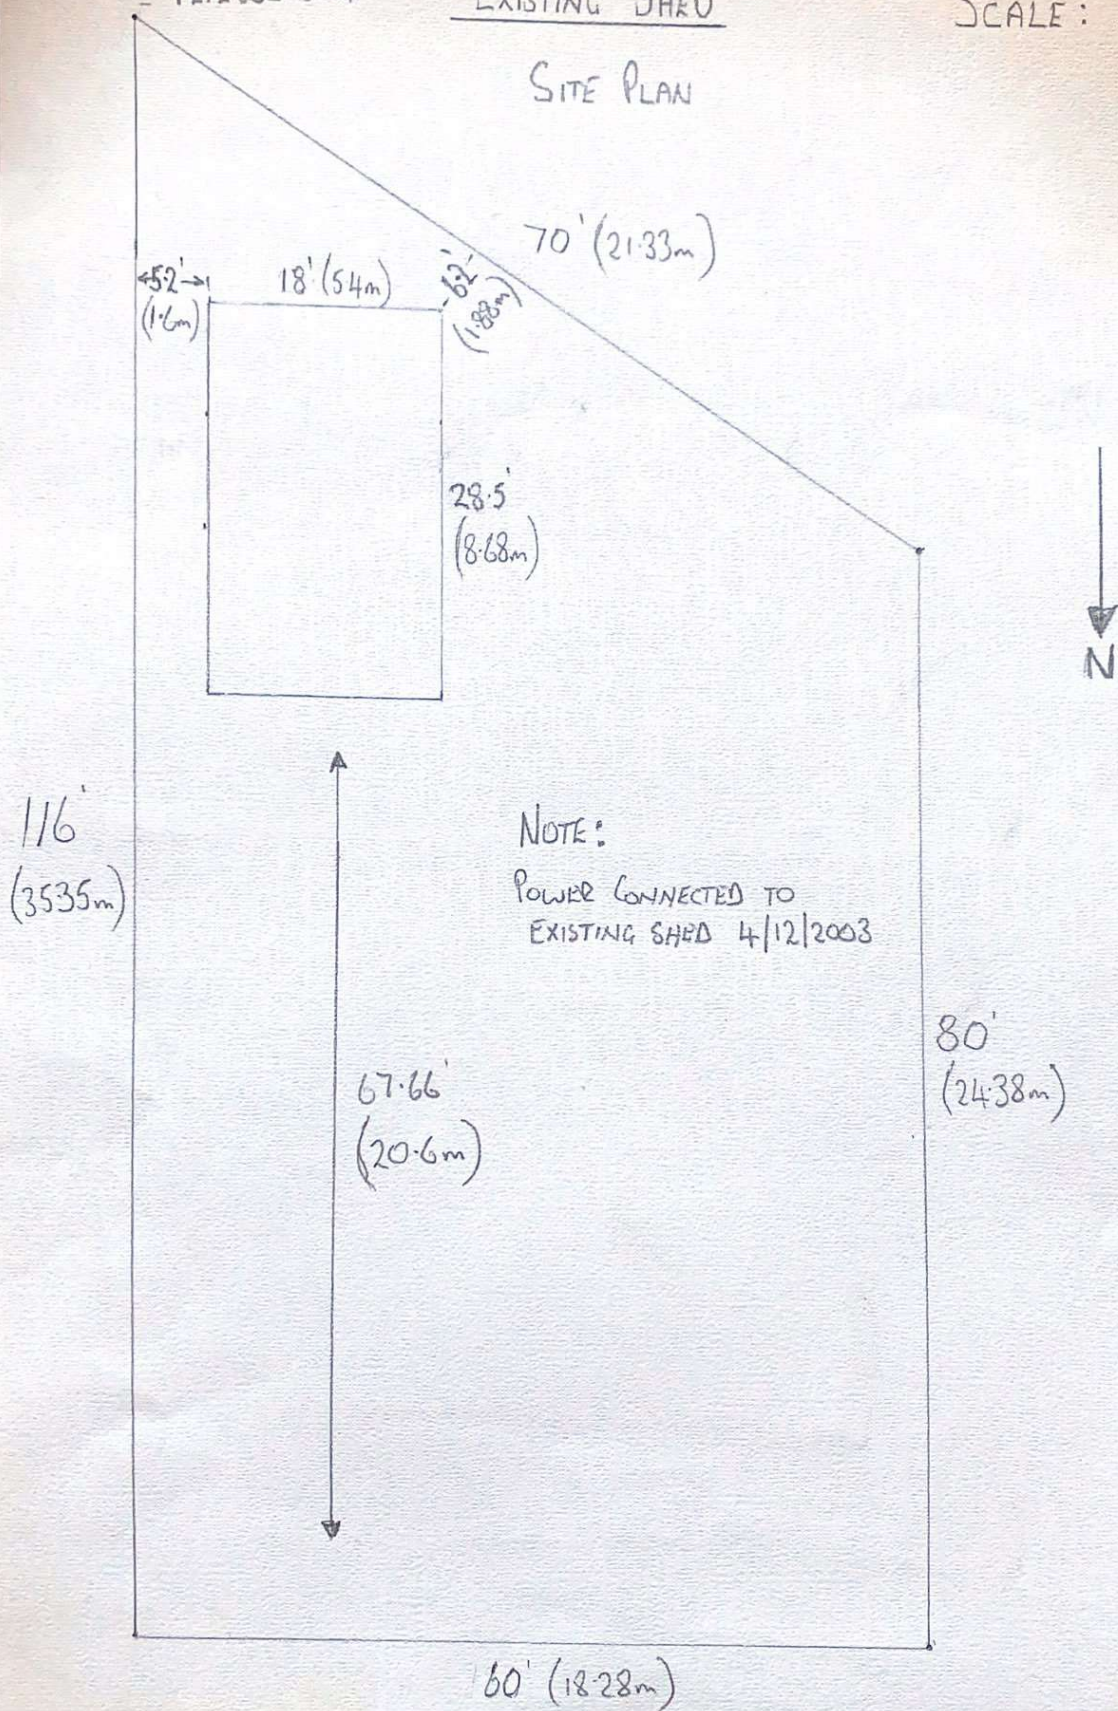

LOT 19 ANTARES ST
PETERBOROUGH.






PROPOSED SHED
SITE PLAN.

SCALE 3:1

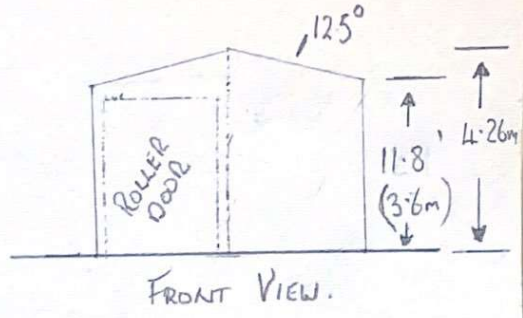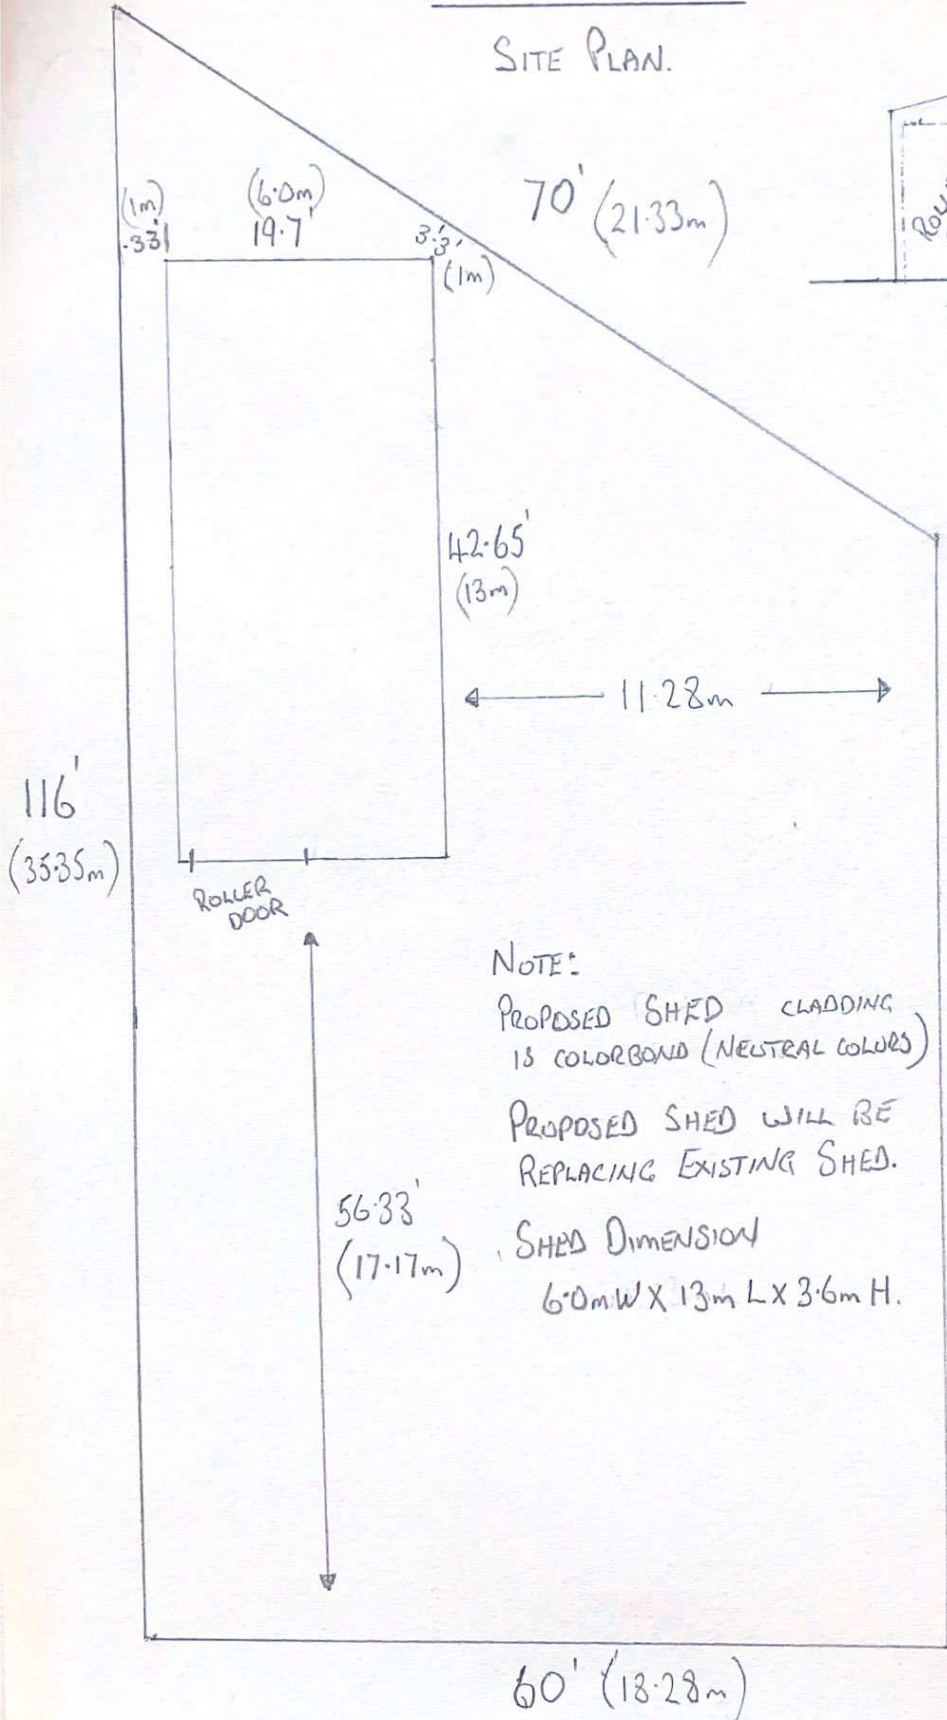

NOTE:
PROPOSED SHED CLADDING
IS COLORBOND (NEUTRAL COLORS)
PROPOSED SHED WILL BE
REPLACING EXISTING SHED.
SHED DIMENSION
6.0m W X 13m L X 3.6m H.

80'
(24.38m)

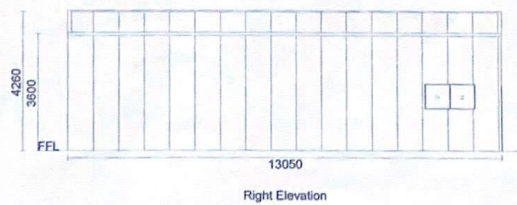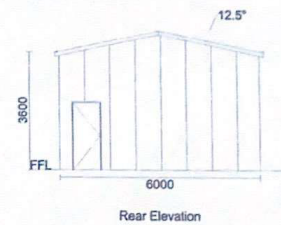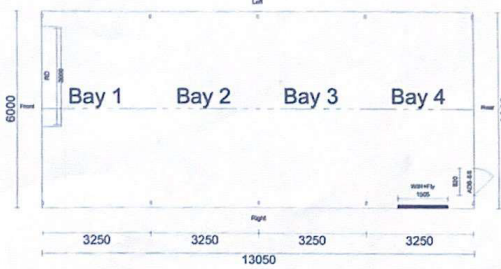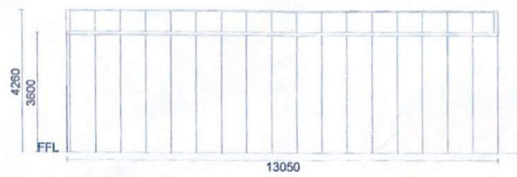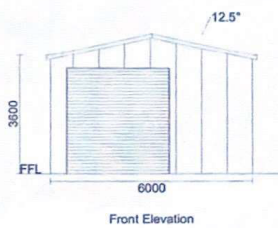

The quotation includes Standard Class 10A Site Specific Engineering Compliance

This Plan is Copyright to [Redacted]

Proudly manufactured by [Redacted]

Clients Details

3 Antares st
Peterborough VIC

Site Details

3 Antares st
Peterborough VIC

Roof: Corrugated 0.42 BMT Colorbond
Wall: Corrugated 0.42 BMT Colorbond
Hold Down Type:
Rectangular Hollow Section Footings

Barge: Corry Barge Colorbond
Gutter: Quad 115 Colorbond
Downpipe: 90 Round PVC White

Quotation Number
Sales Person Stew
This quote is valid until 23
Kit Sales Price \$19,404

I have read and agree with the terms & conditions of

Signed