



NOTE: ALL NEW DOWNPIPES ARE TO BE CONNECTED TO EXISTING STORMWATER DRAINAGE SYSTEM AND RETAINED ON SITE OR DIRECTED TO THE LEGAL POINT OF DISCHARGE AS DETERMINED BY THE RELEVANT AUTHORITY

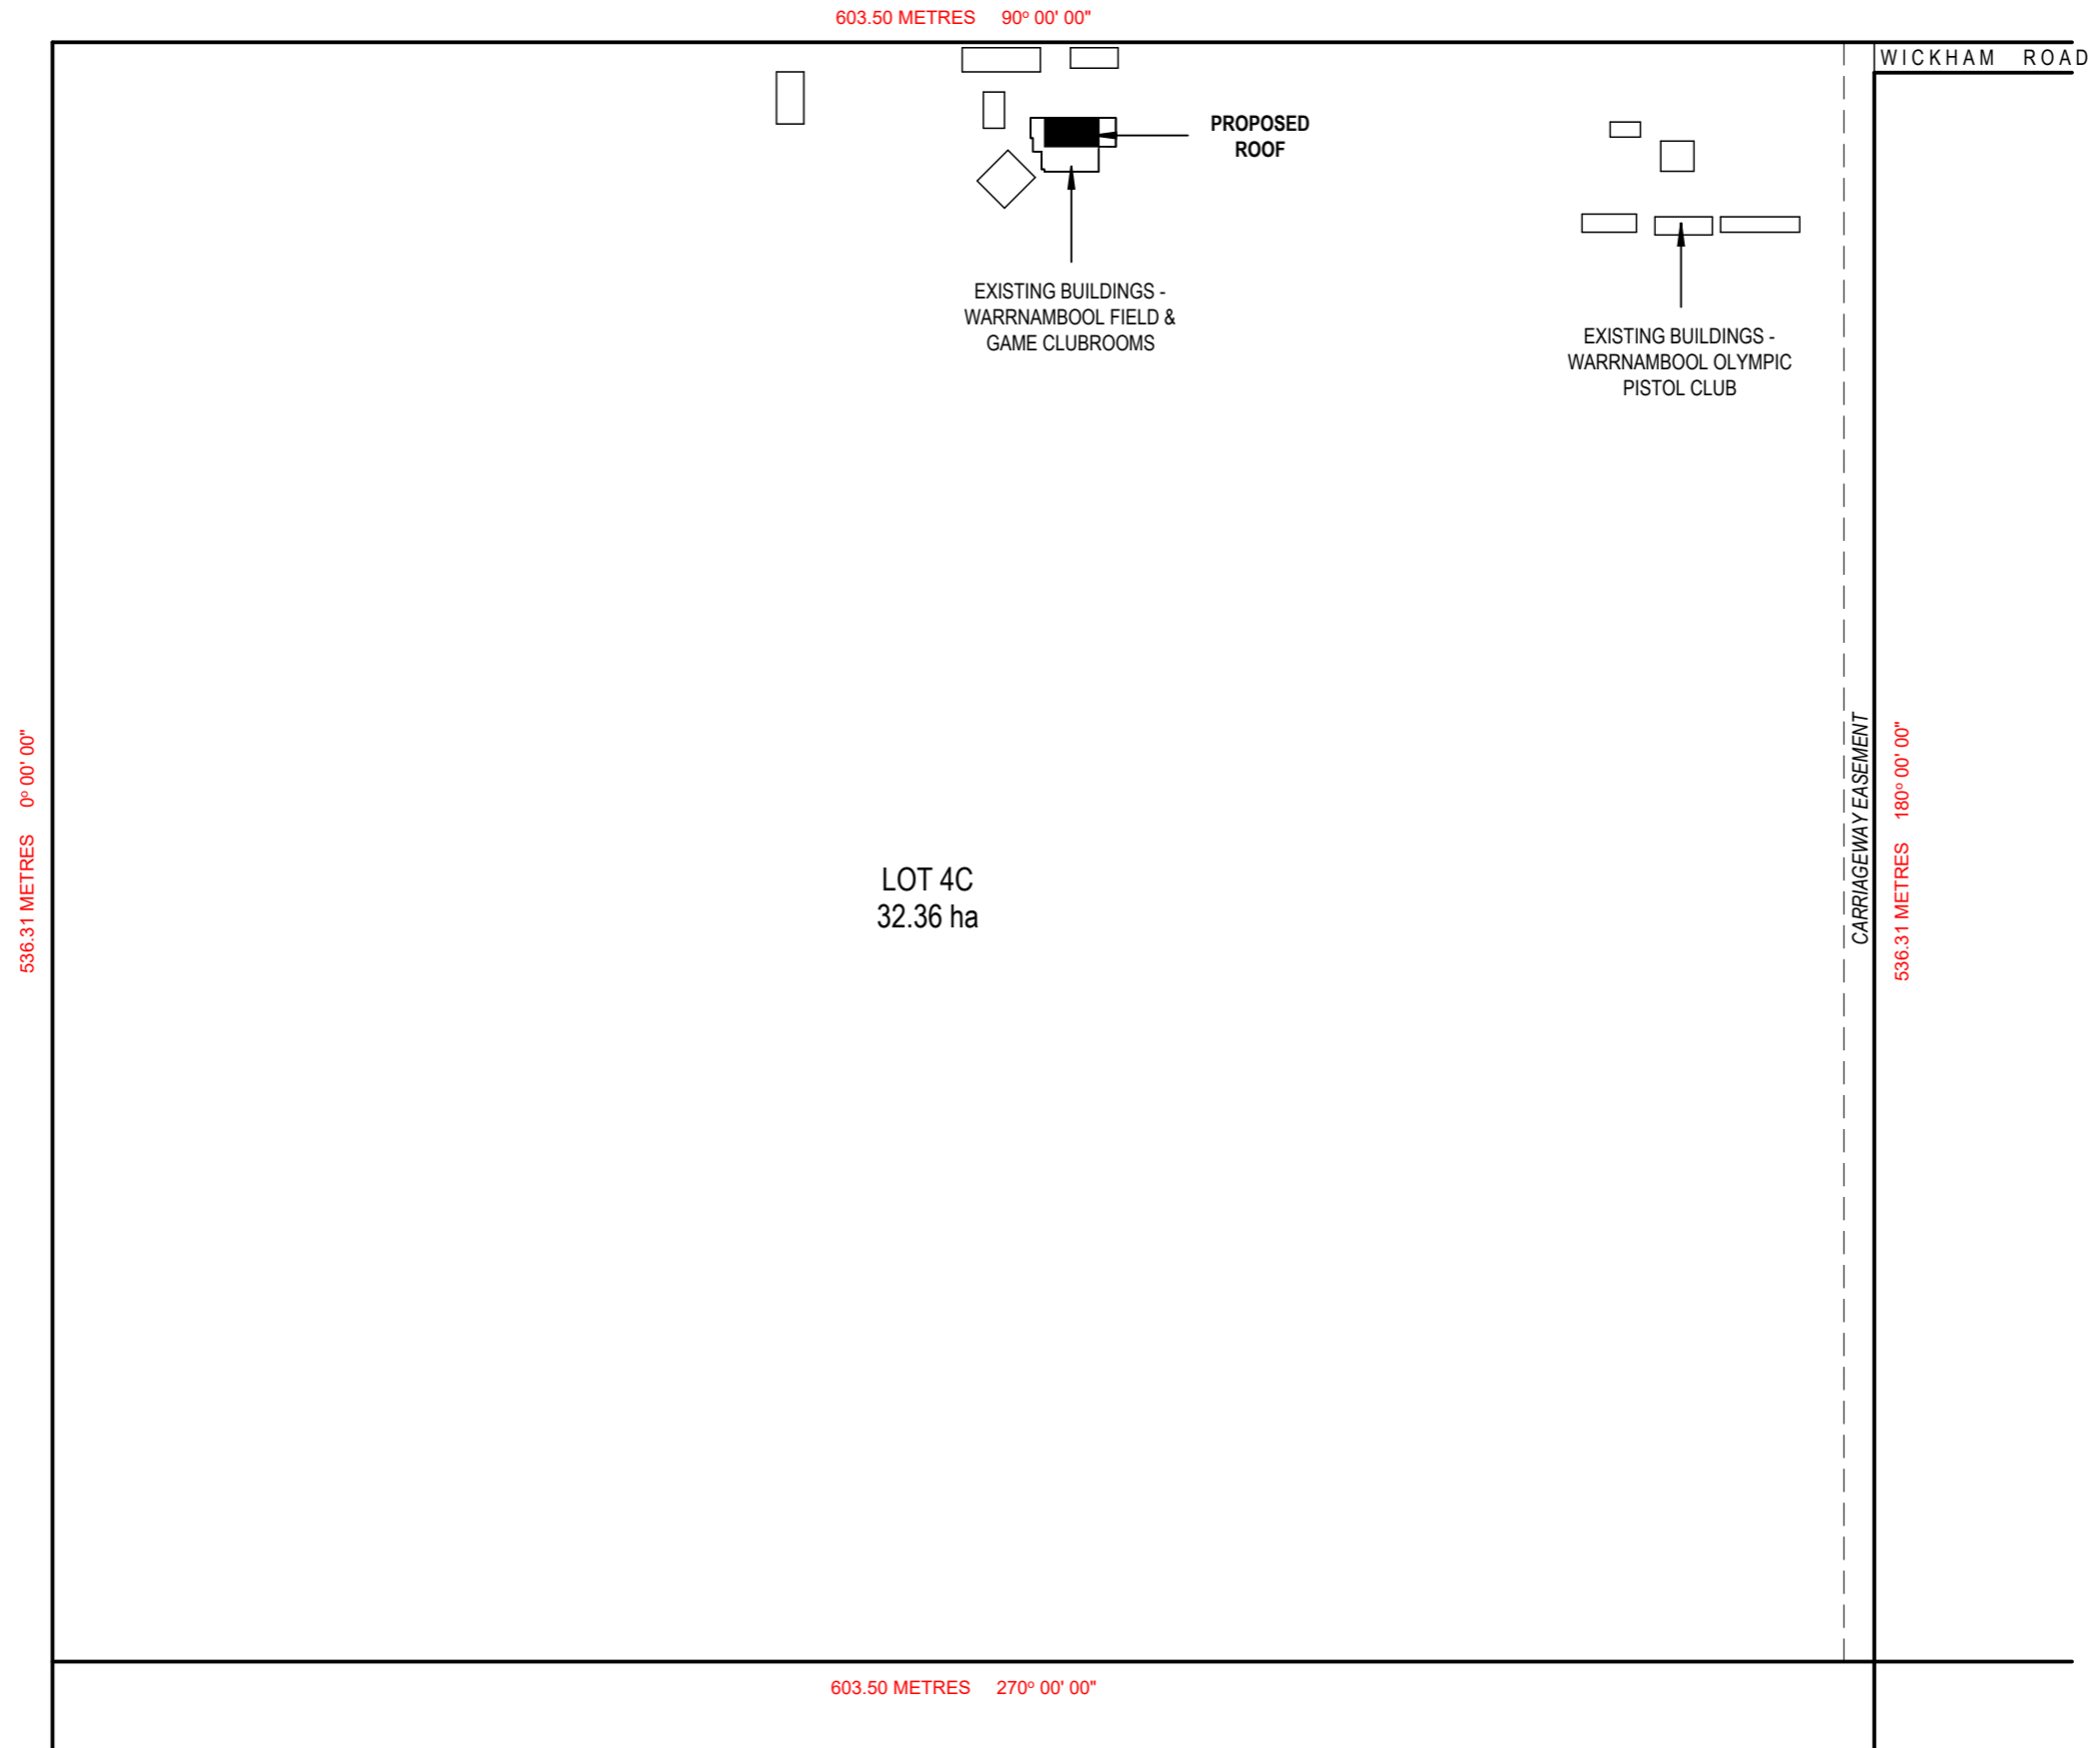

SITE PLAN

1 : 2500

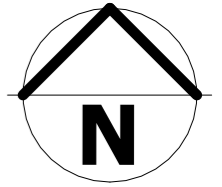



23-085 RENNAB - 357 WICKHAM ROAD, WOOLSTHORPE



SHT. 1/7 FEBRUARY 2024

TOWN PLANNING

A3 LANDSCAPE

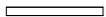LEGEND:

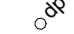
-  EXISTING WALLS
-  EXISTING ROOF TO BE DEMOLISHED
-  NEW ROOF LINE
-  NEW DOWN PIPE

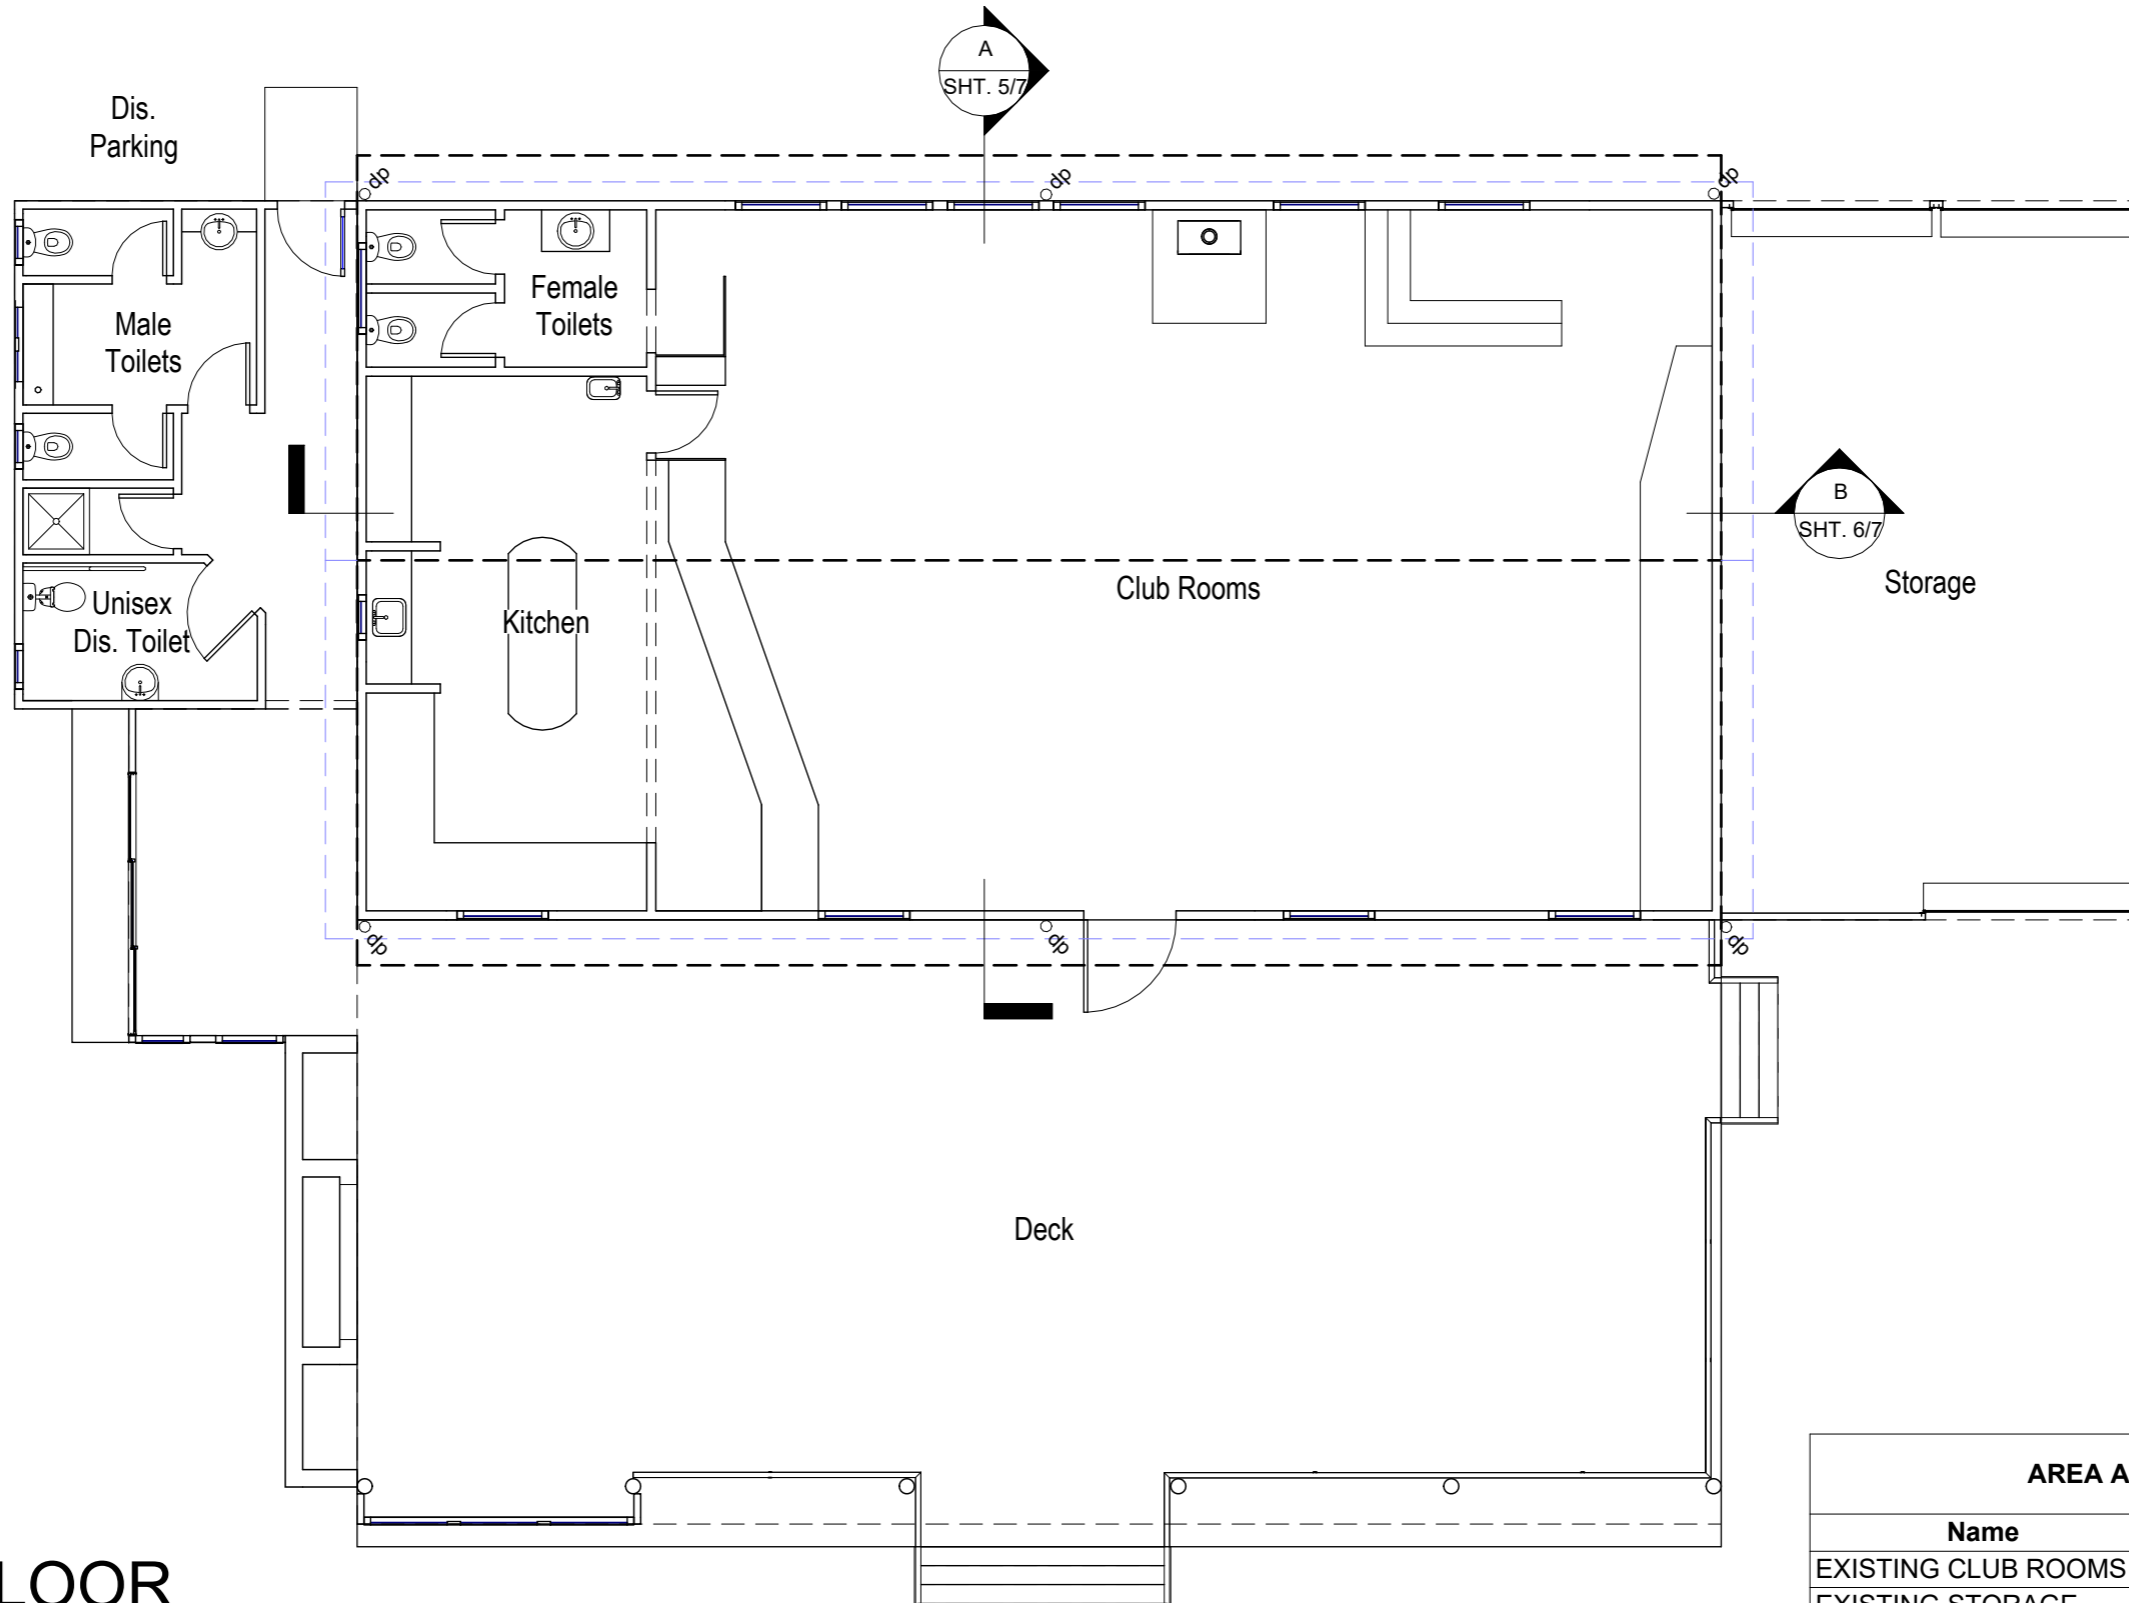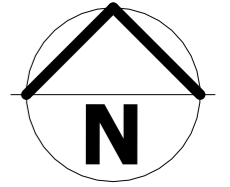

GROUND FLOOR


1 : 100

AREA ANALYSIS		
Name	Area	SQ'S
EXISTING CLUB ROOMS	171.56 m ²	18.46
EXISTING STORAGE	53.73 m ²	5.78
EXISTING TOILETS	30.44 m ²	3.28
EXISTING DECK	171.76 m ²	18.48

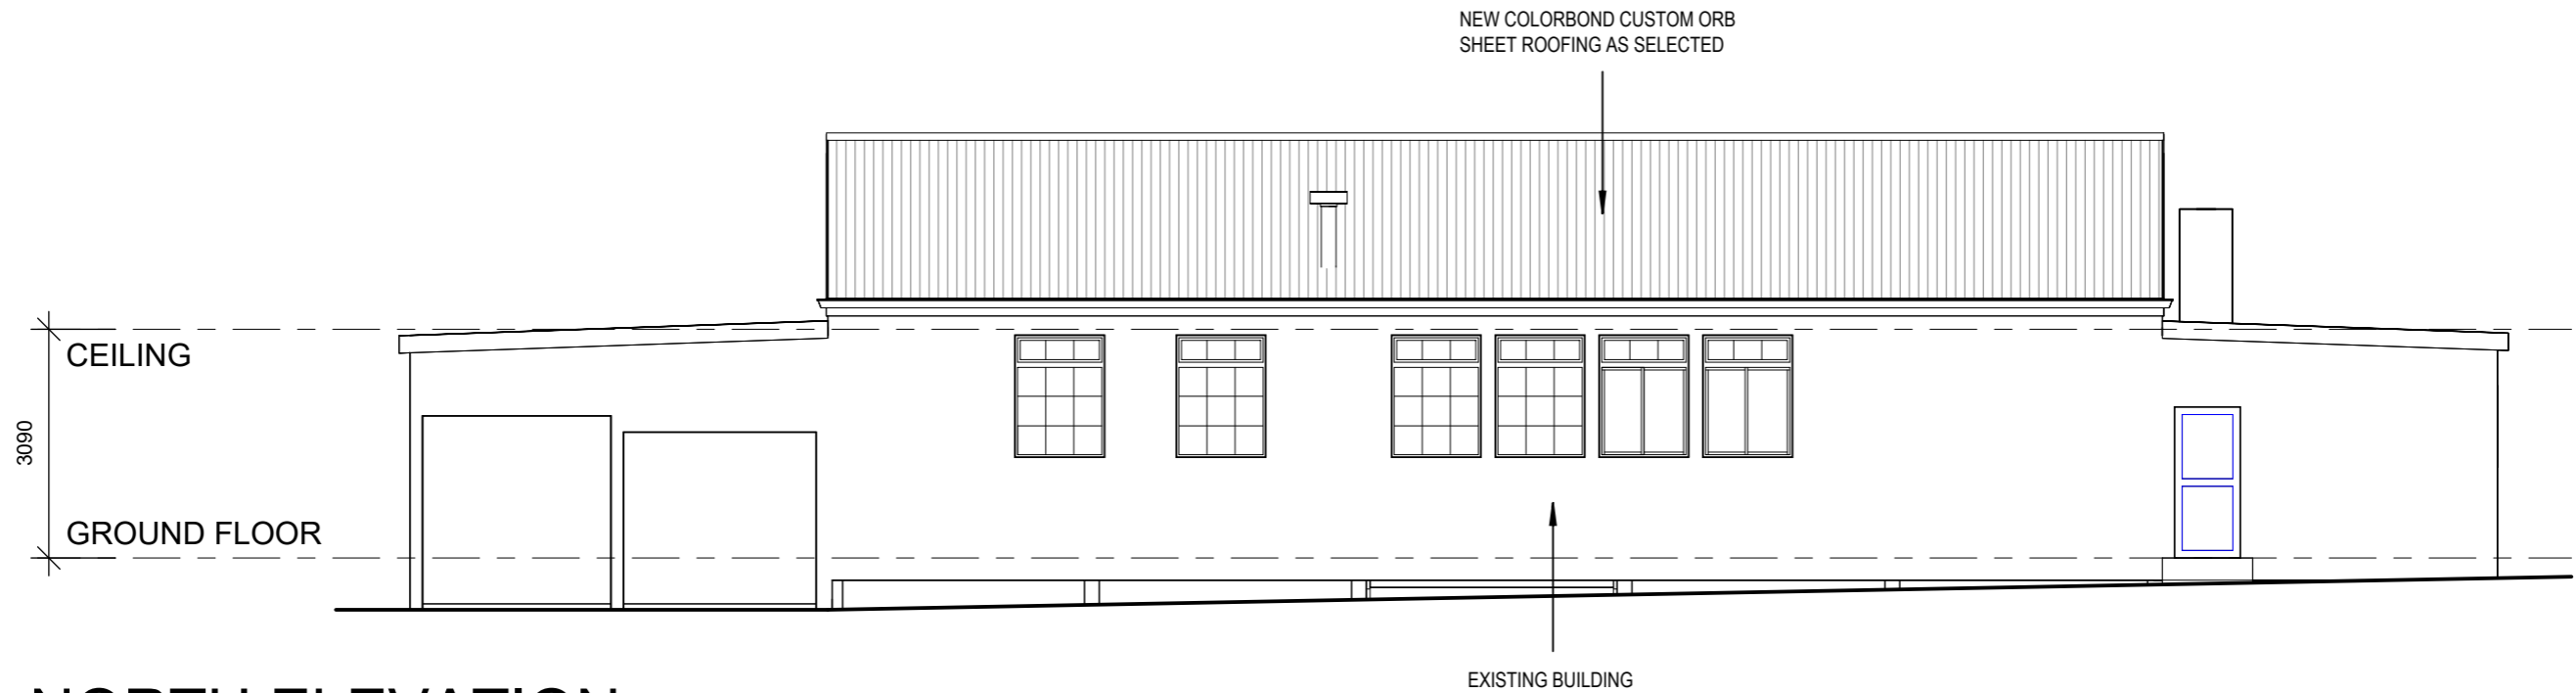


NORTH ELEVATION

1 : 100

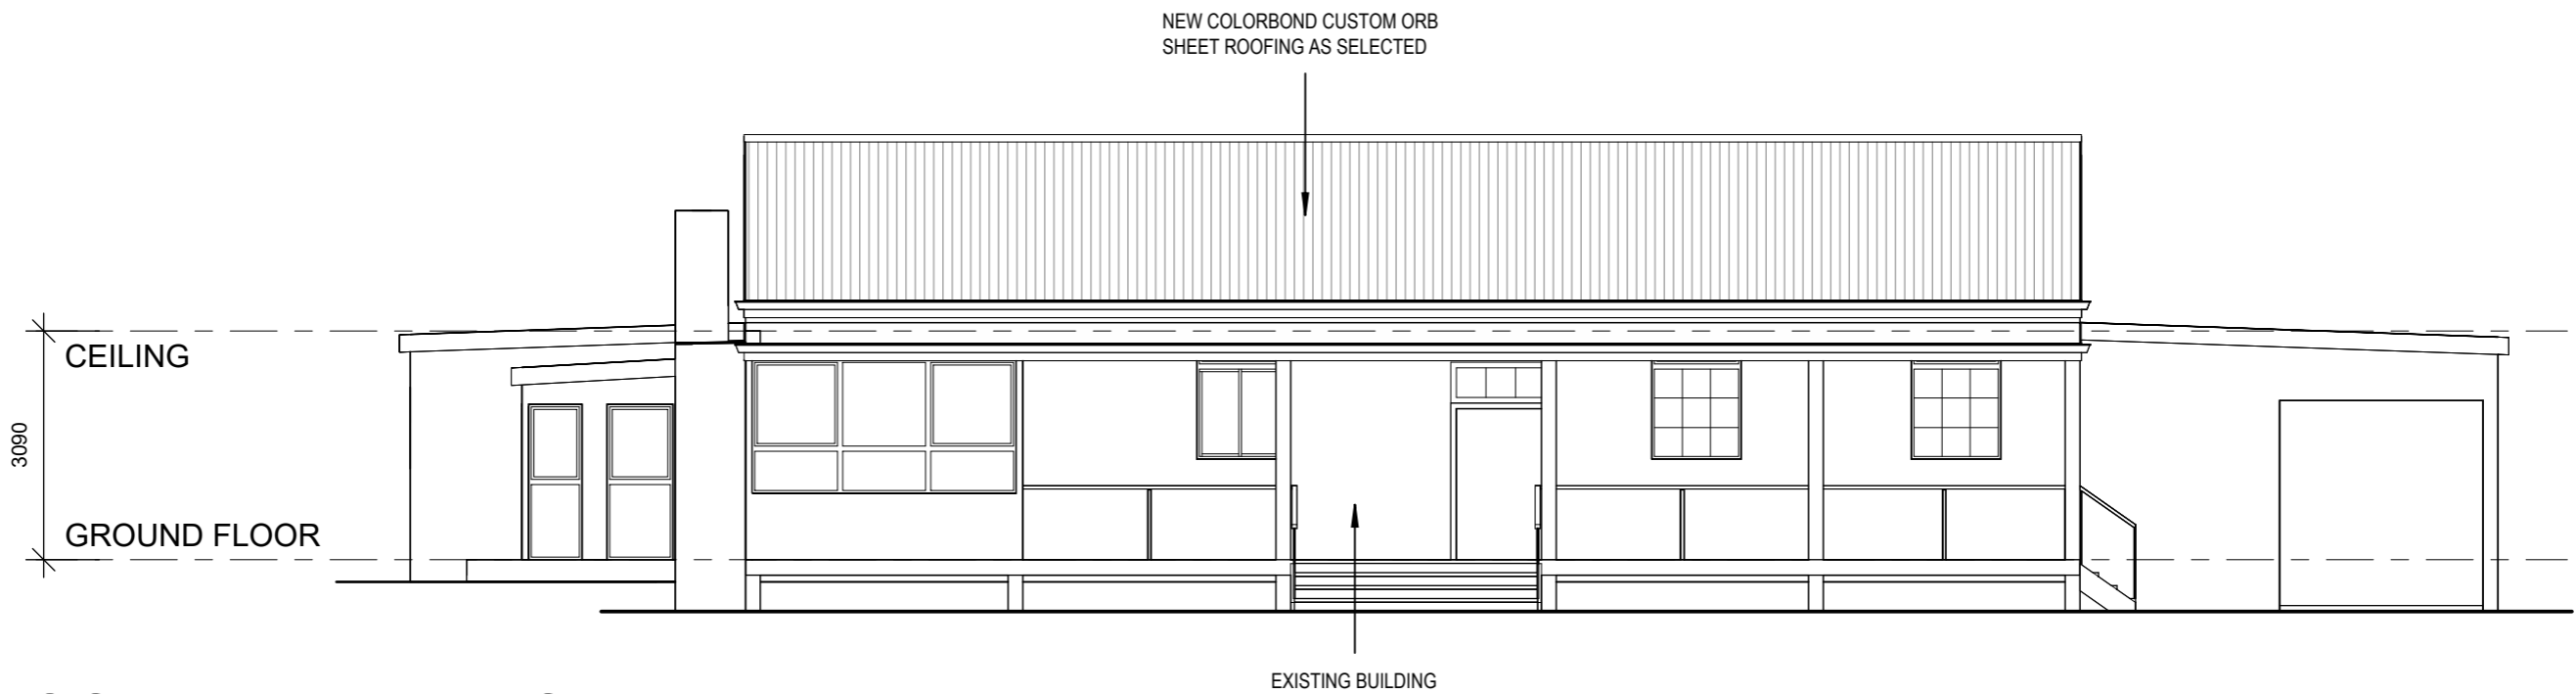


SOUTH ELEVATION

1 : 100

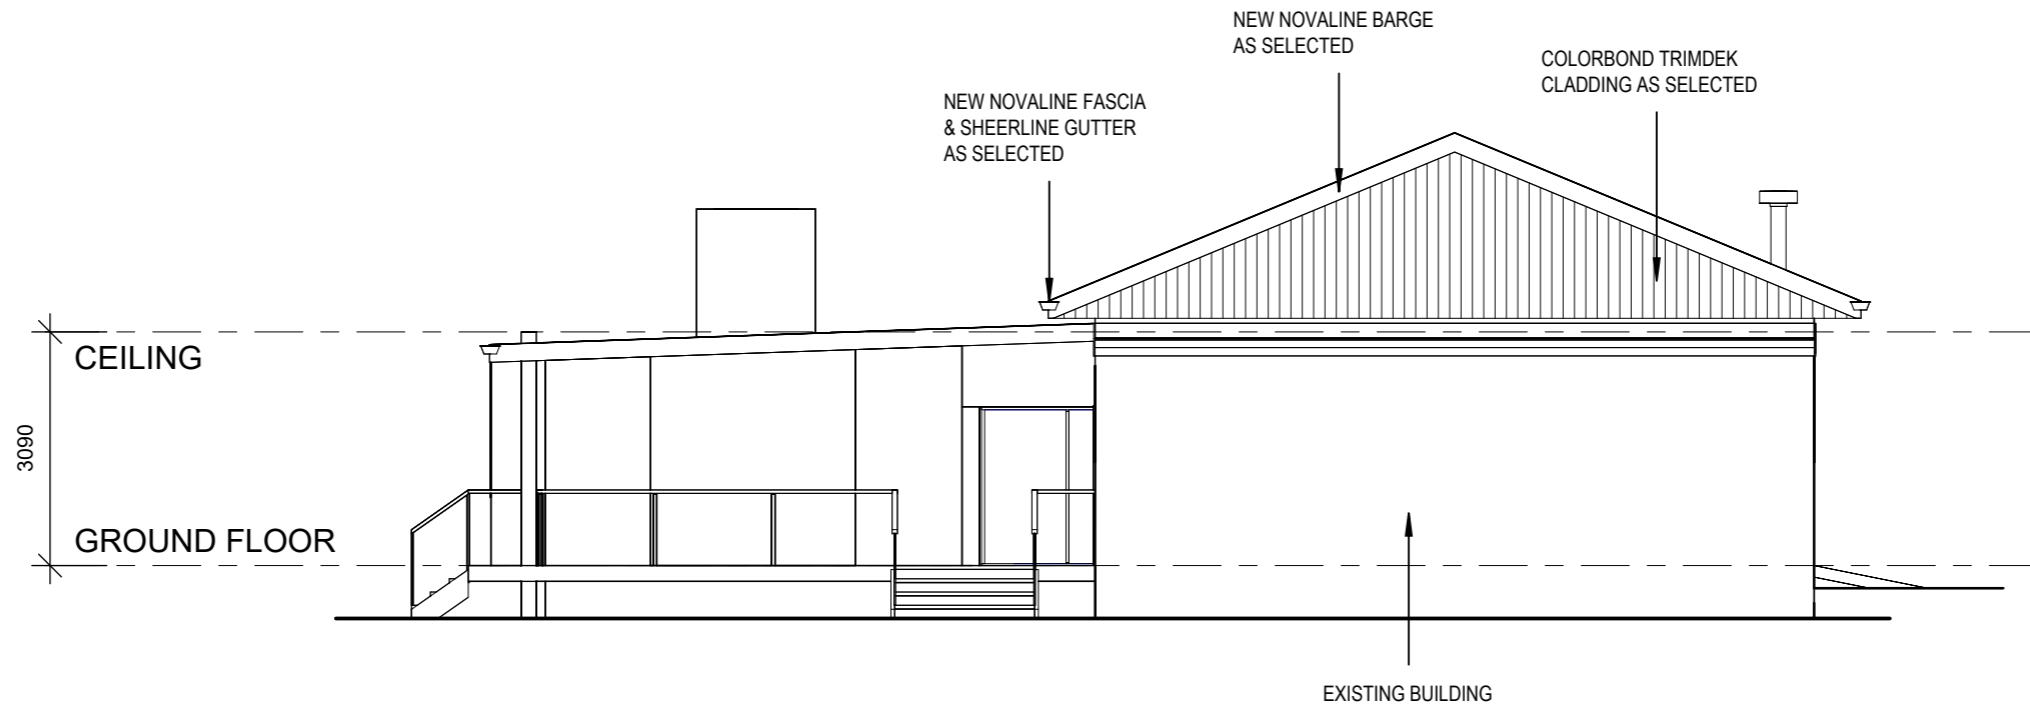

EAST ELEVATION


1 : 100

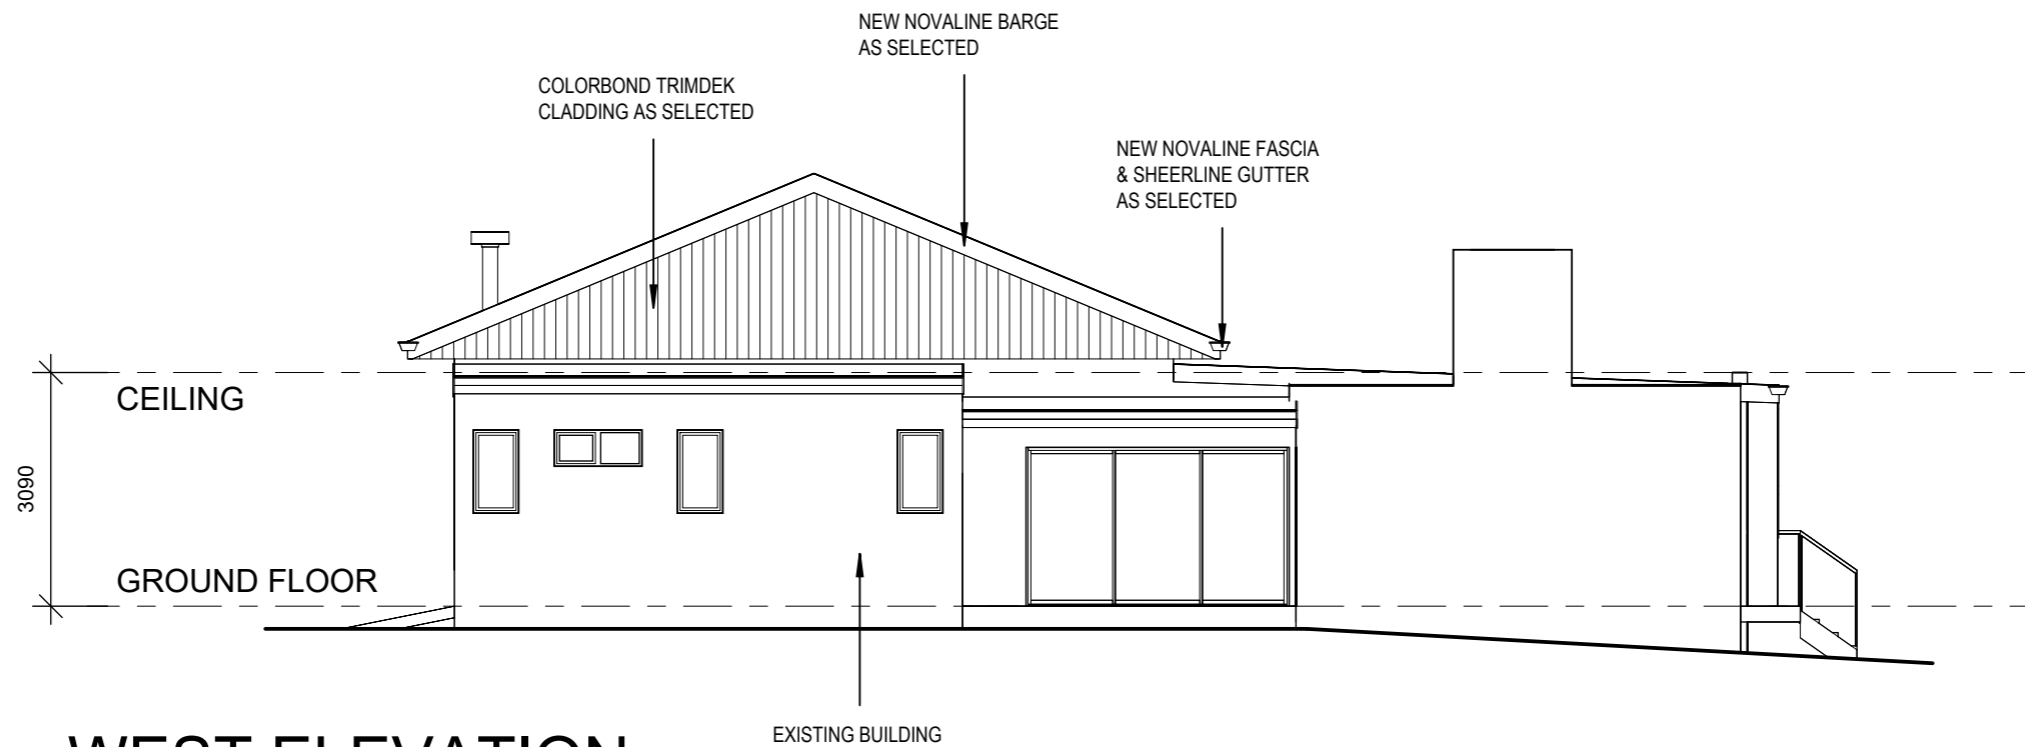

WEST ELEVATION


1 : 100

NOTE: REFER TO STRUCTURAL ENGINEER'S REPORT FOR STRUCTURAL STABILITY OF EXISTING BUILDING

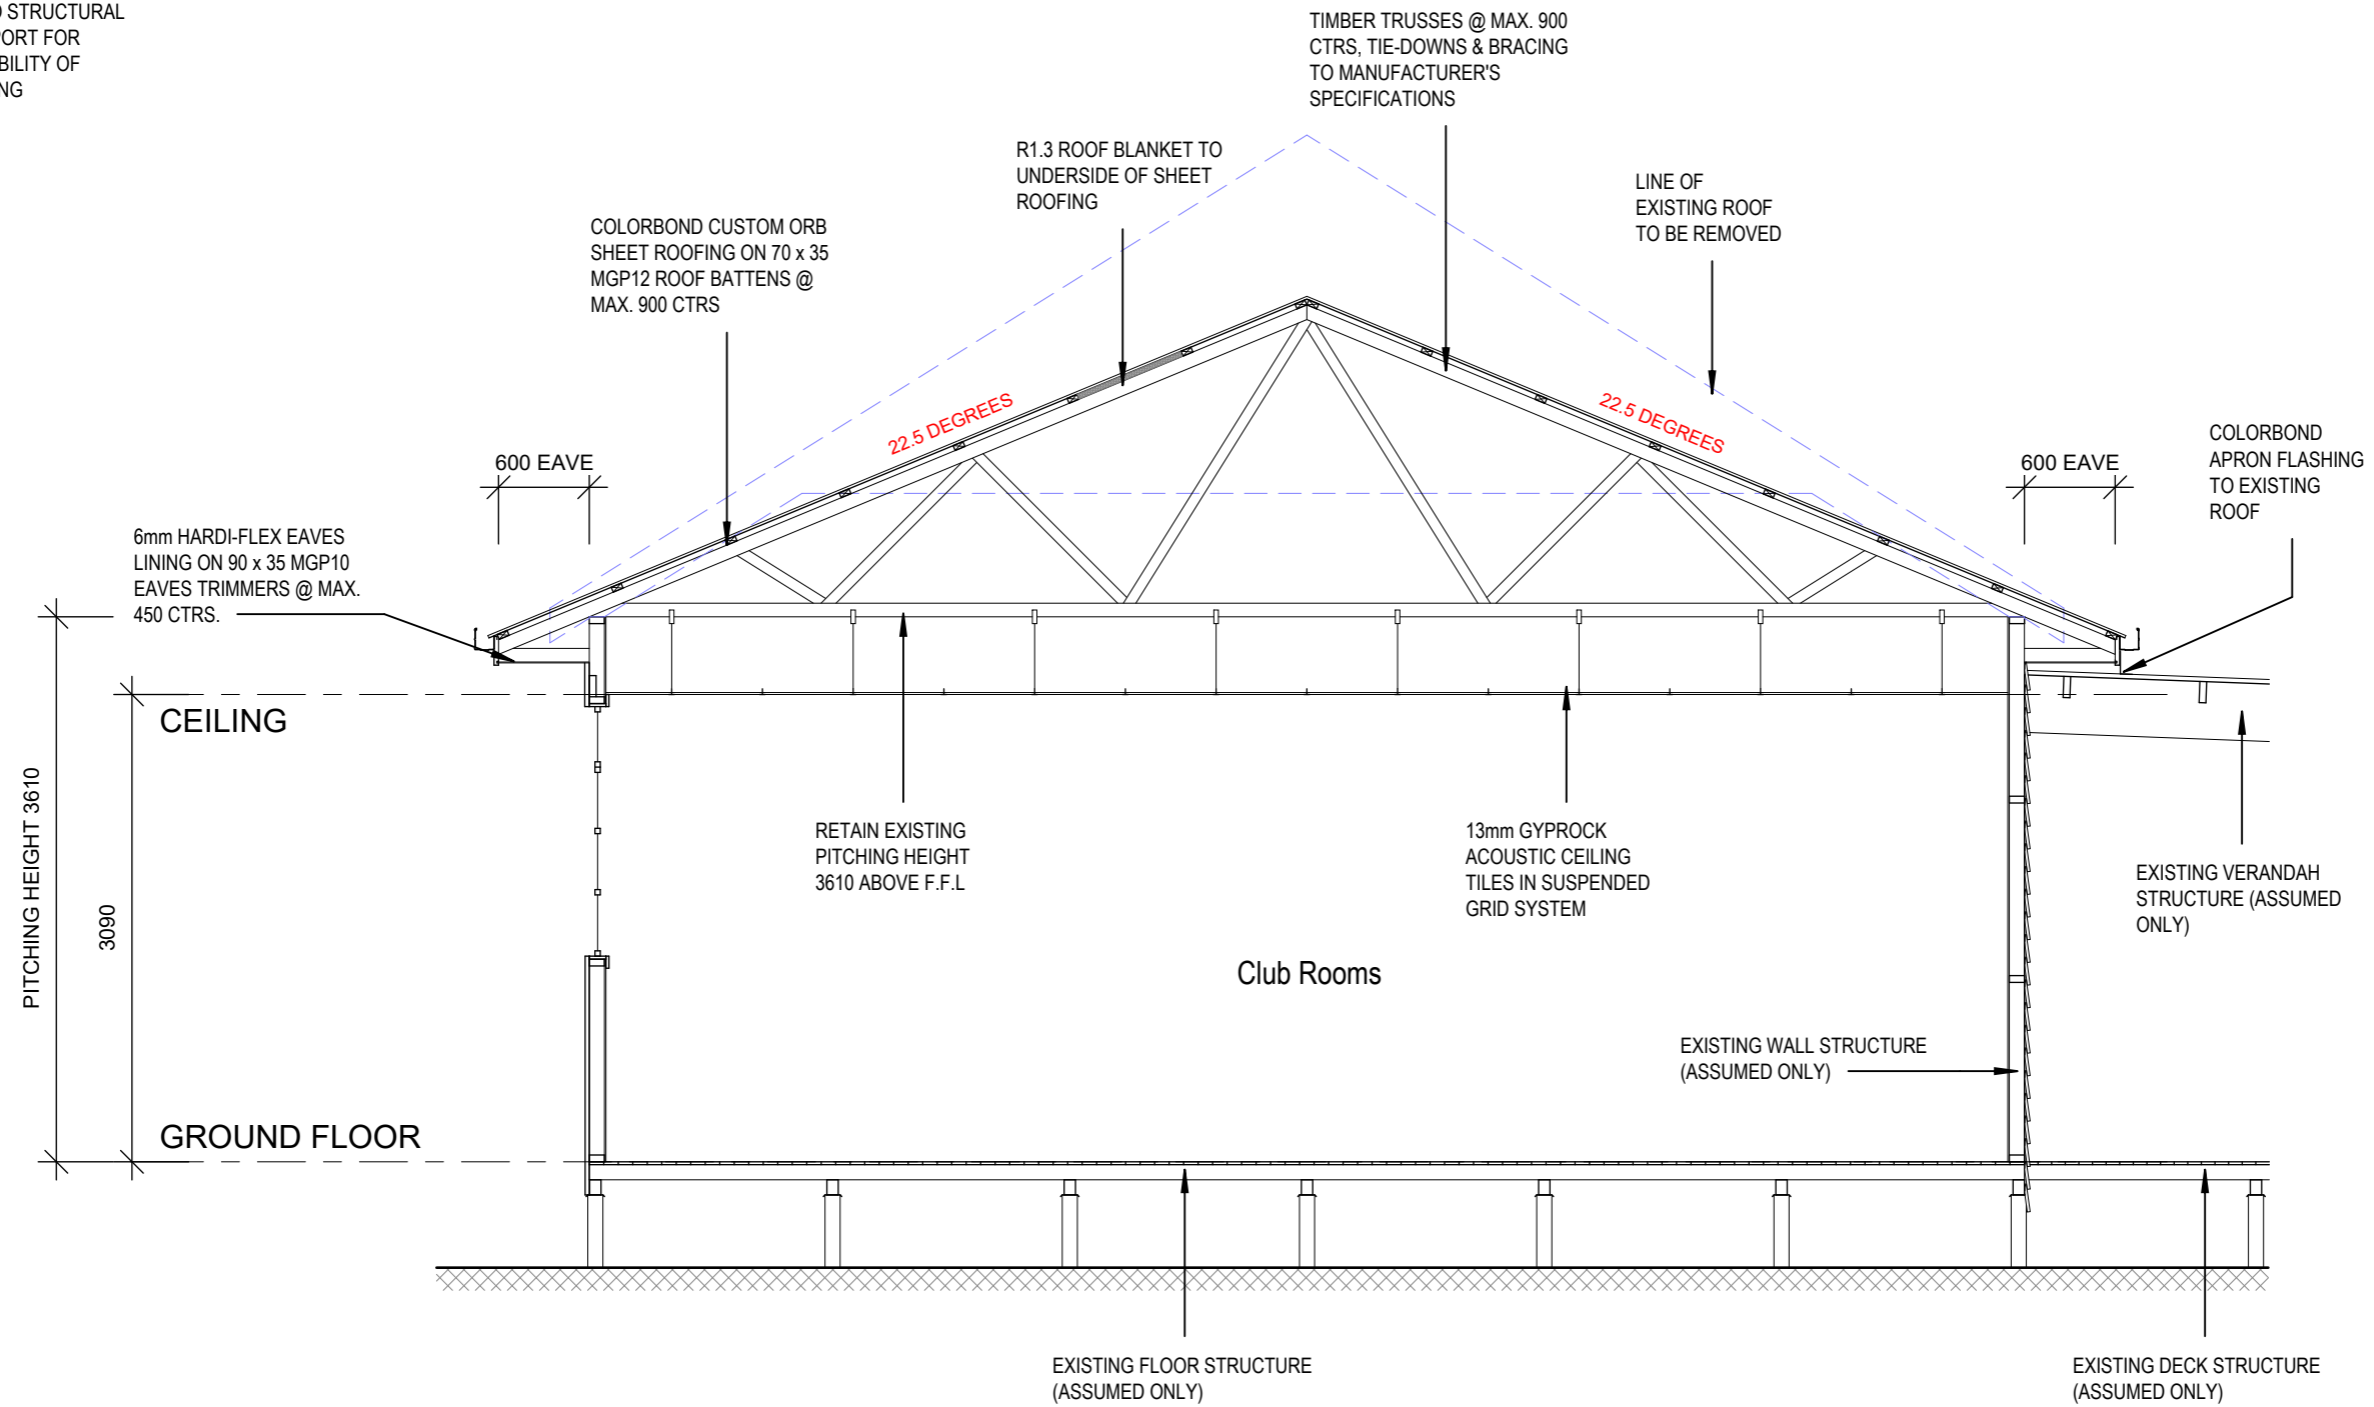


SECTION A

1 : 50

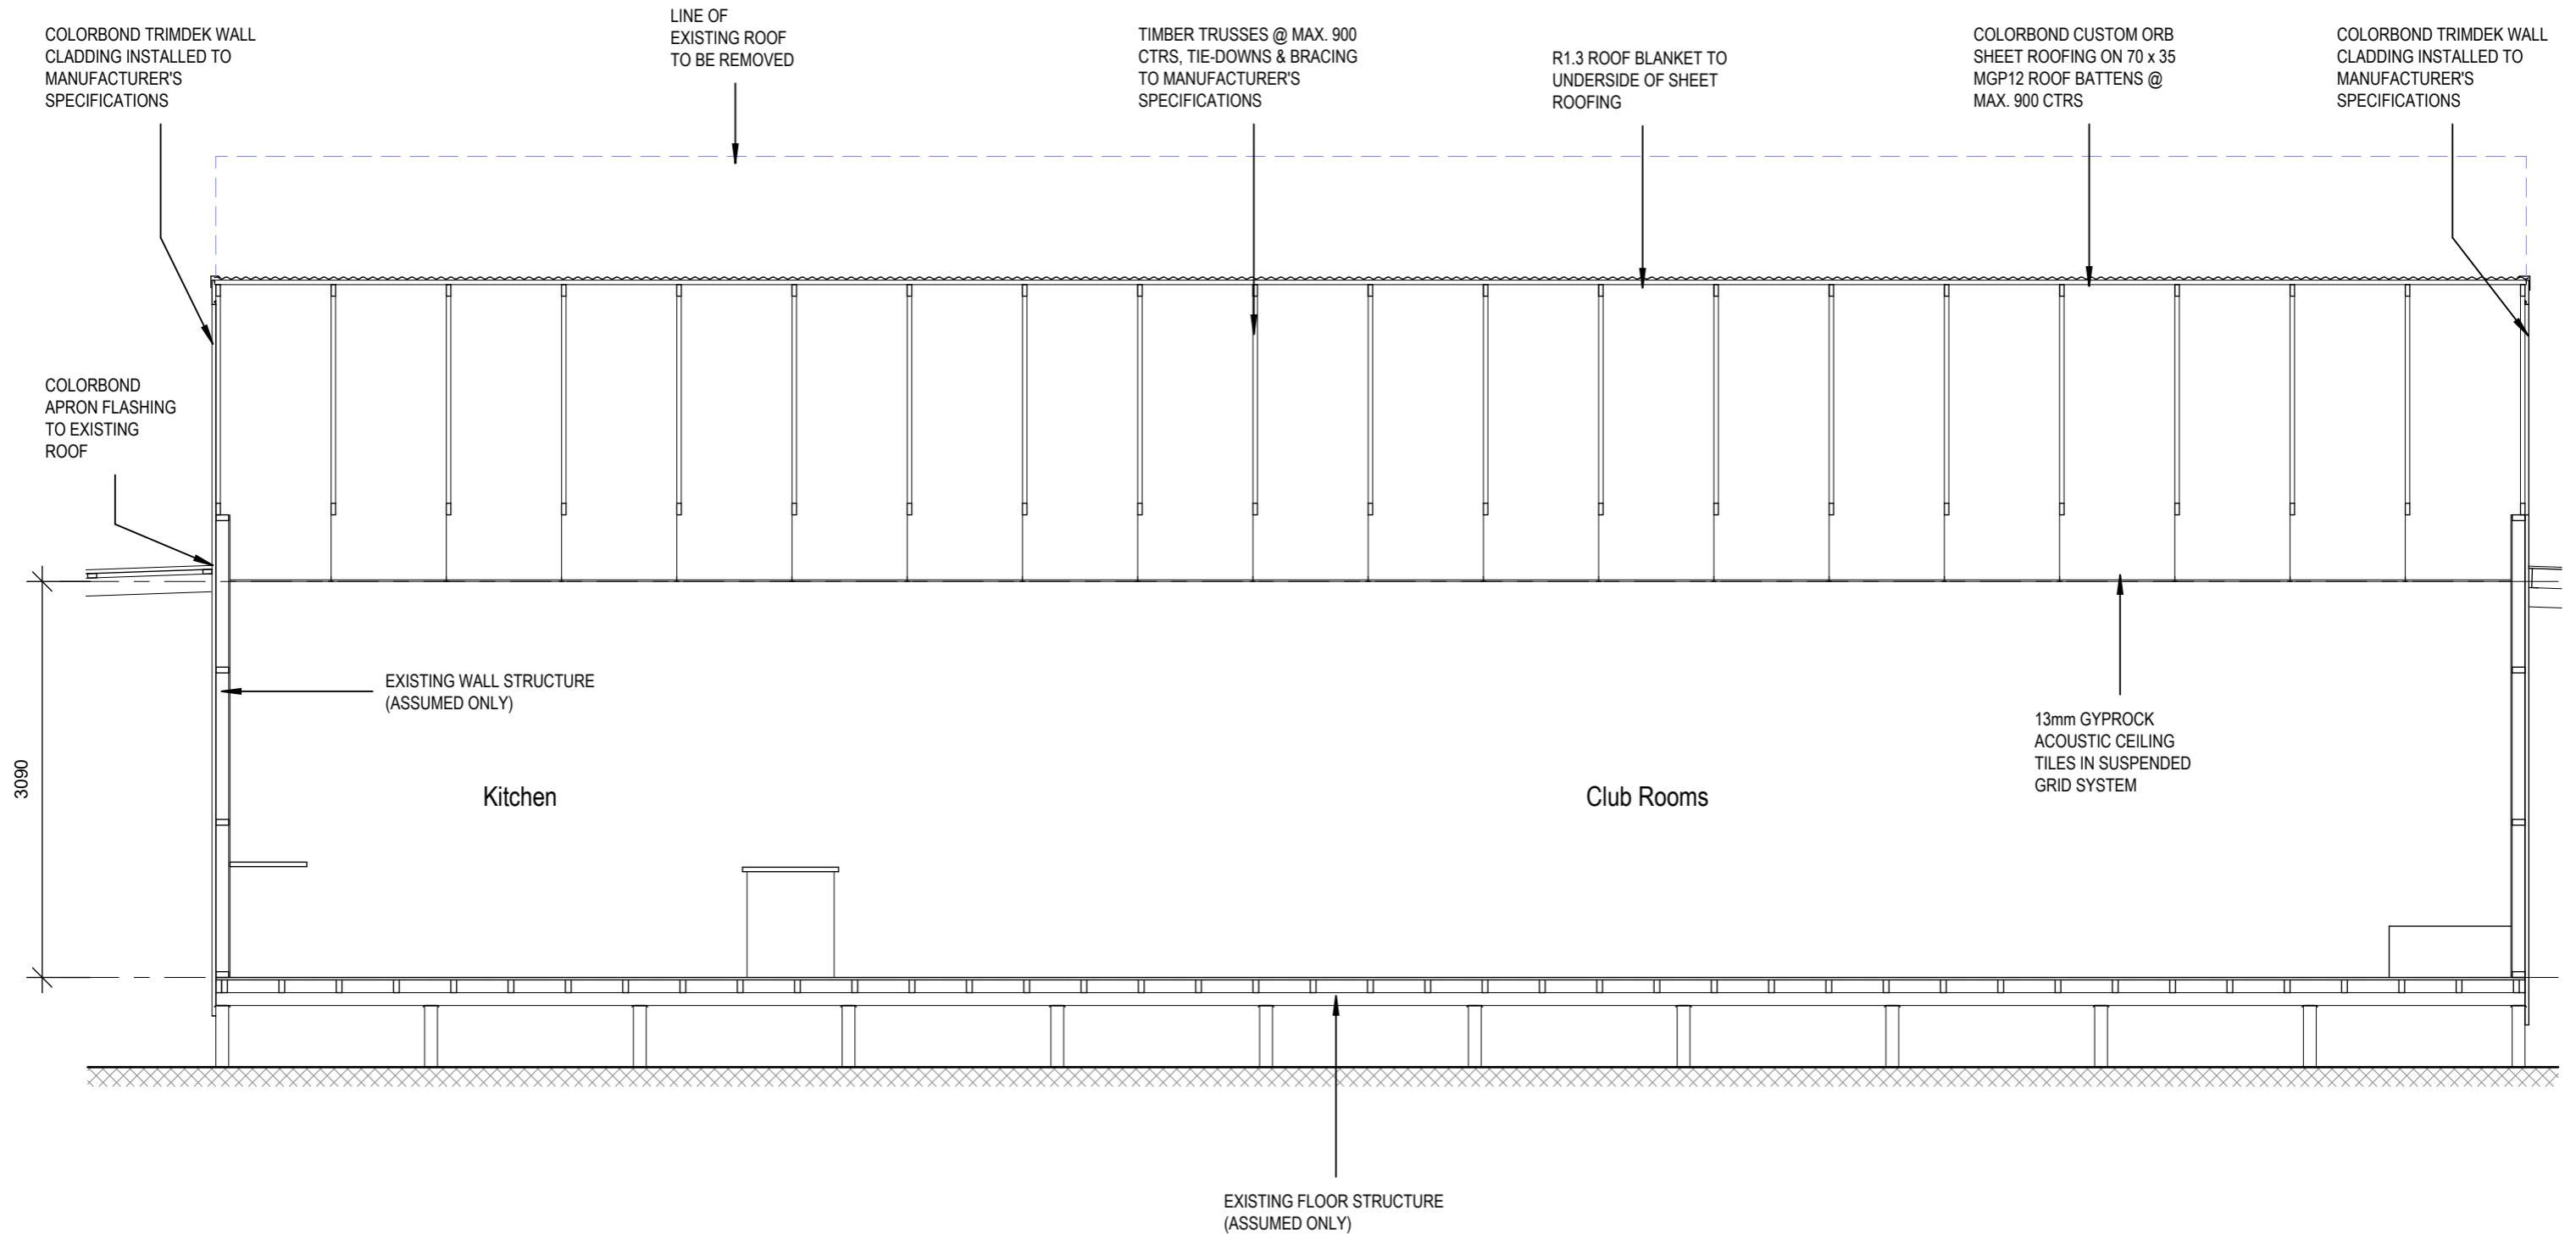

SECTION B

1 : 50

 



SITE PHOTOS