


1. Contours are approximate only, exact slope of land to be confirmed onsite.
2. All trenches/beds to be installed parallel to contour.
3. Location of proposed dwelling and LAA may alter from what is shown here provided the LAA is greater than:
 - 6m up-slope of the proposed dwelling and boundary.
 - 3m down-slope of the proposed dwelling and boundary.

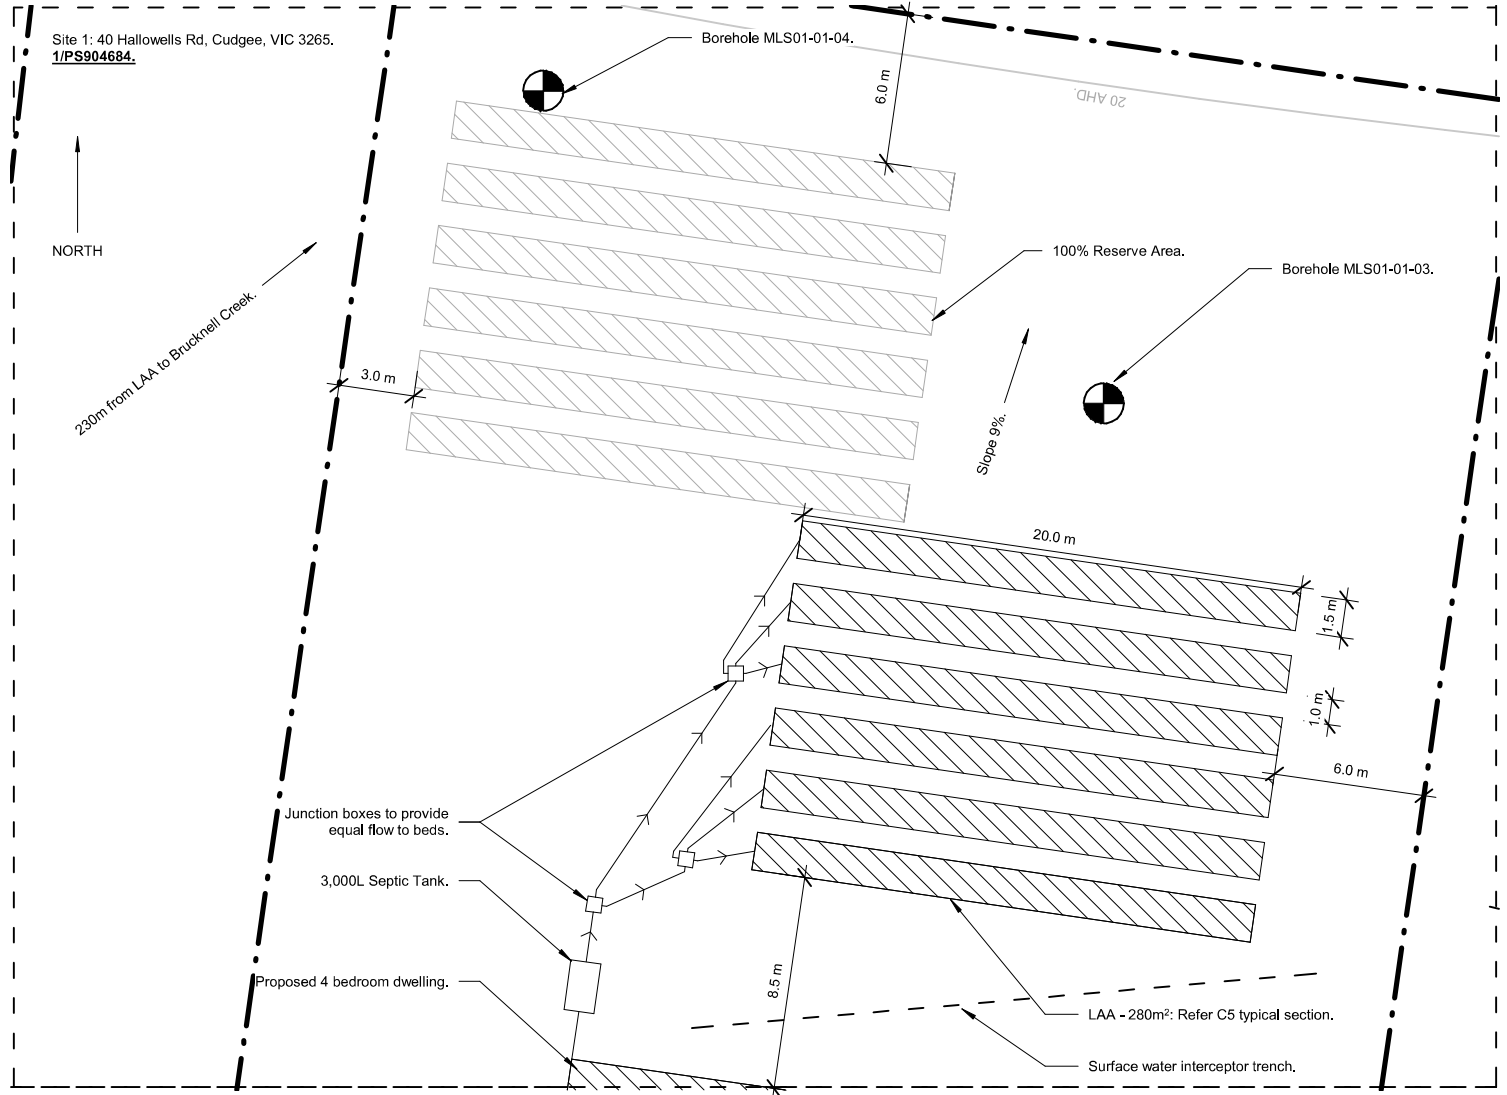

1 Layout Plan Copy 1
 1 : 200



For: [Redacted]

At:
 40 Hallowells Road, Cudgee
 VIC 3265.


| No. | Description | Date |
|-----|-------------|-----------|
| 1 | Iss 1 | 22 Feb 23 |
| | | |
| | | |
| | | |

All dimensions in millimeters unless noted otherwise. Do not scale.

Land Application Area
 Details

| Site 1 LAA Layout | | C1 |
|-------------------|------------|--------------------|
| Project number | MLS01-01 | |
| Checked by | [Redacted] | |
| Drawn by | [Redacted] | |
| Approved by | [Redacted] | Scale @ A3 1 : 200 |

1. Contours are approximate only, exact slope of land to be confirmed onsite.
2. All trenches/beds to be installed parallel to contour.
3. Location of proposed dwelling and LAA may alter from what is shown here provided the LAA is greater than:
 - 6m up-slope of the proposed dwelling and boundary.
 - 3m down-slope of the proposed dwelling and boundary.

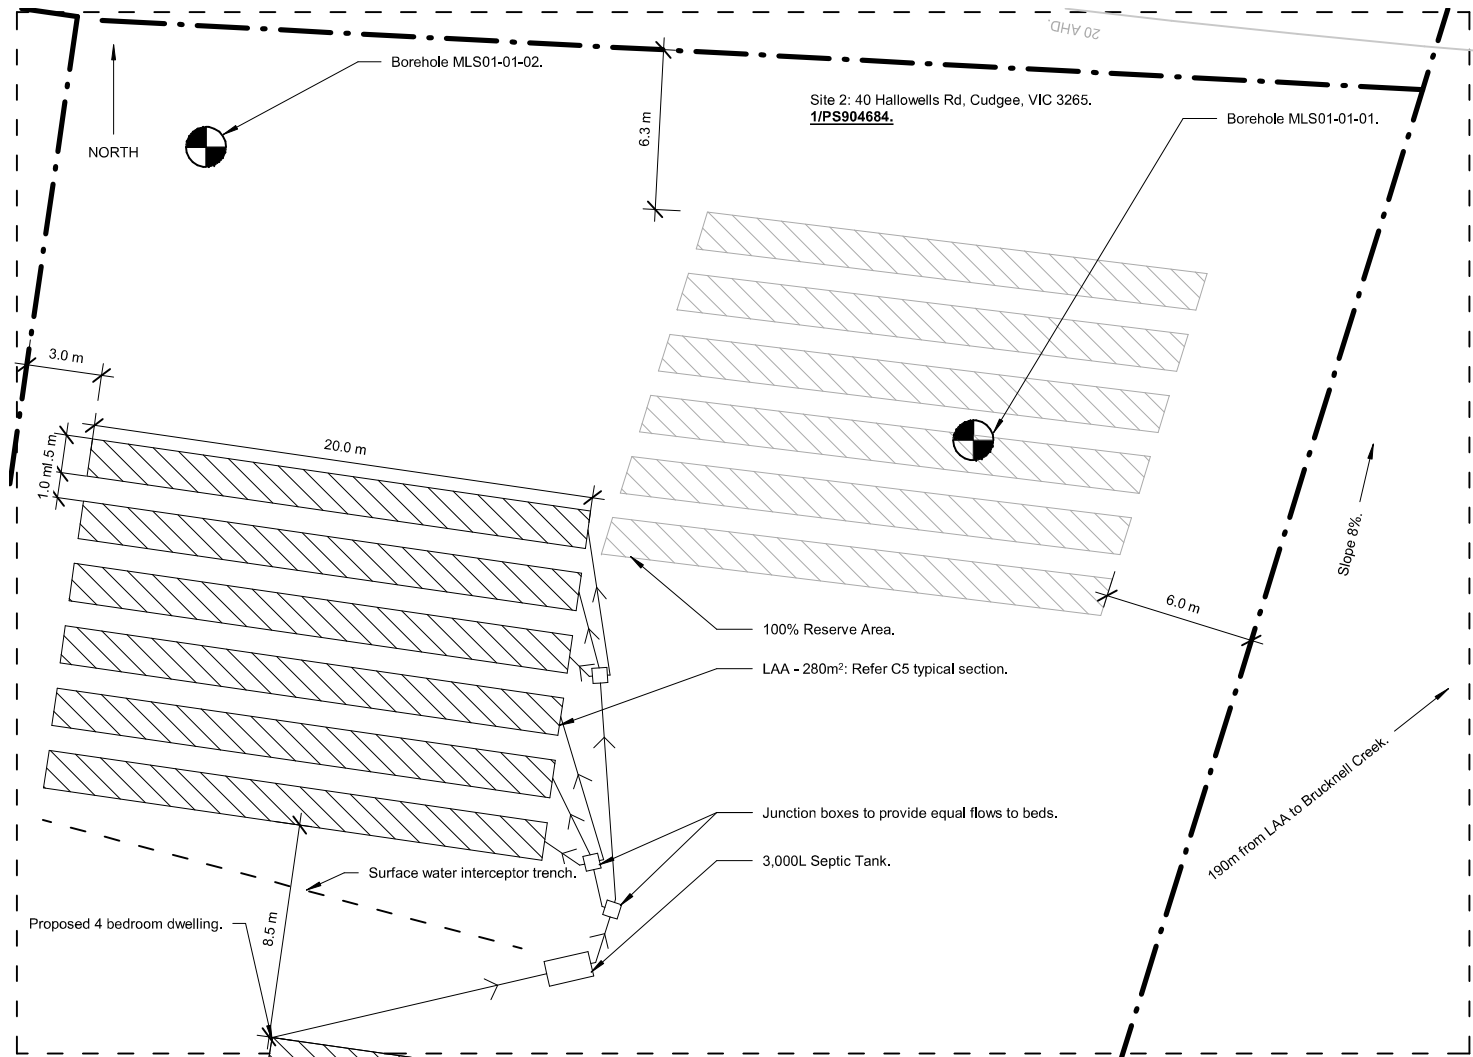

1 Layout Plan
1 : 200

For: [Redacted]

At:
40 Hallowells Road, Cudgee
VIC 3265.

| No. | Description | Date |
|-----|-------------|-----------|
| 1 | Iss 1 | 22 Feb 23 |
| | | |
| | | |
| | | |

All dimensions in millimeters unless noted otherwise. Do not scale.


Land Application Area Details

| Site 2 LAA Layout | | C2 |
|-------------------|------------|--------------------|
| Project number | MLS01-01 | |
| Checked by | [Redacted] | |
| Drawn by | [Redacted] | |
| Approved by | [Redacted] | Scale @ A3 1 : 200 |

Notes:

The following controls shall be implemented during construction:

1. Avoid smearing or compacting sides and bottoms of trenches and beds,
2. Avoid construction of trenches during wet weather,
3. Apply gypsum (min. 1 kg/m²) to all disturbed soil surface areas, and
4. Fill and close trenches as required and cover with good topsoil as soon as possible, preferably on the same day as it was dug.

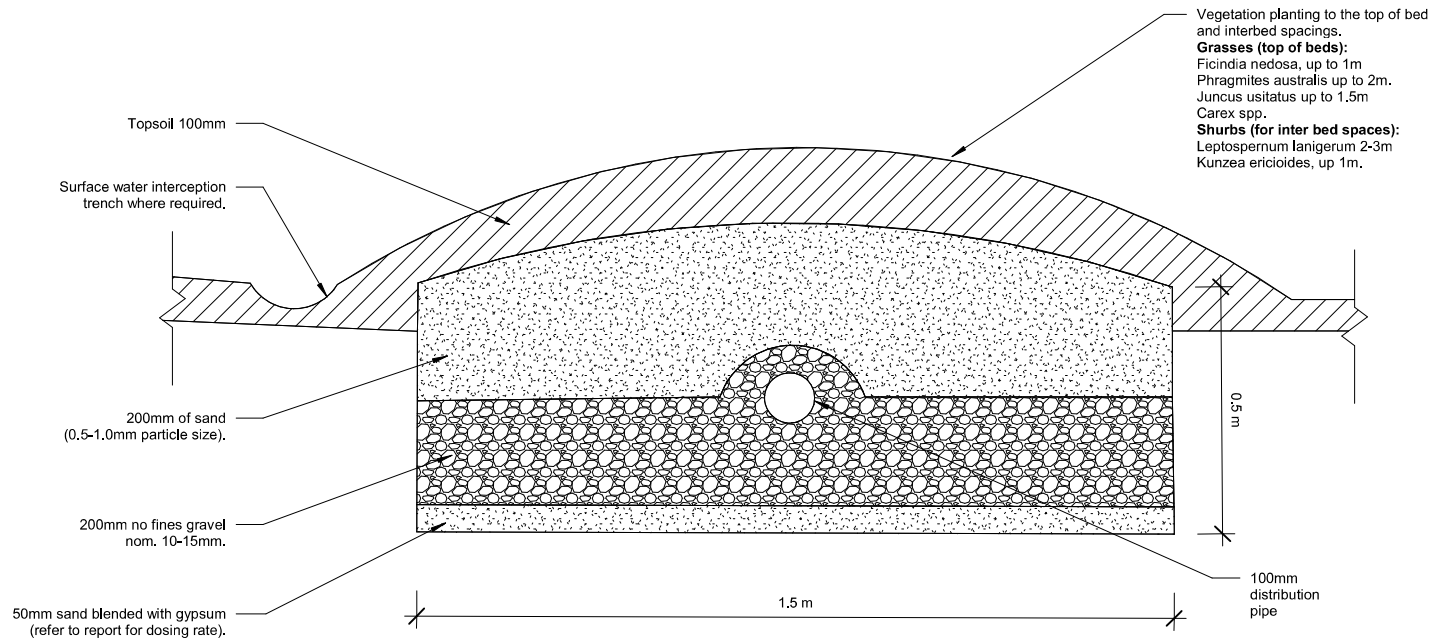

2 ETA/ETS Bed
1 : 10

For: [Redacted]

At:
40 Hallowells Road, Cudgee
VIC 3265.

| No. | Description | Date |
|-----|-------------|-----------|
| 1 | Iss 1 | 22 Feb 23 |
| | | |
| | | |
| | | |

All dimensions in millimeters unless noted otherwise. Do not scale.

Land Application Area Details

Typical Sections

| | | |
|----------------|------------|-----------|
| Project number | MLS01-01 | C3 |
| Checked by | [Redacted] | |
| Drawn by | [Redacted] | |
| Approved by | [Redacted] | |
| Scale @ A3 | | 1 : 10 |