

Location of Land

Parish: NIRRANDA

Crown Allotments: 79C (PART)

Title Reference: VOL 5508 FOL 572

Last Plan References: LOT 2 TP241609W

Postal Address: BRUMBYS LANE
NIRRANDA SOUTH 3268

MGA2020 Zone 54 Co-ordinates: E 657 320
of proposed CRC-8 Well N 5 733 993
within L-6

THIS PLAN IS TO SUPPORT A PLANNING PERMIT APPLICATION FOR THE ADDITION OF bores T1 to T4 (SHOWN HIGHLIGHTED IN RED)

PROPOSED COORDINATES FOR SHALLOW BORES

T2: E656926 N5734127


T3: E657423 N5733810

T4: E657458 N5734023

Bore Depth: 25m, Diameter: 0.2m, Surface + height approximately 1.2m

THE PLAN IS DRAWN ON TITLE BEARINGS (USING ONLY APPROXIMATE NORTH). THE CO-ORDINATES ARE SHOWN ON MGA2020 ZONE54 DATUM.

Approved 3 x water storage tanks
approximately 12 m diameter x 2.3 m height
(Green circle showing indicative positions)
vertical set back approximately 35m

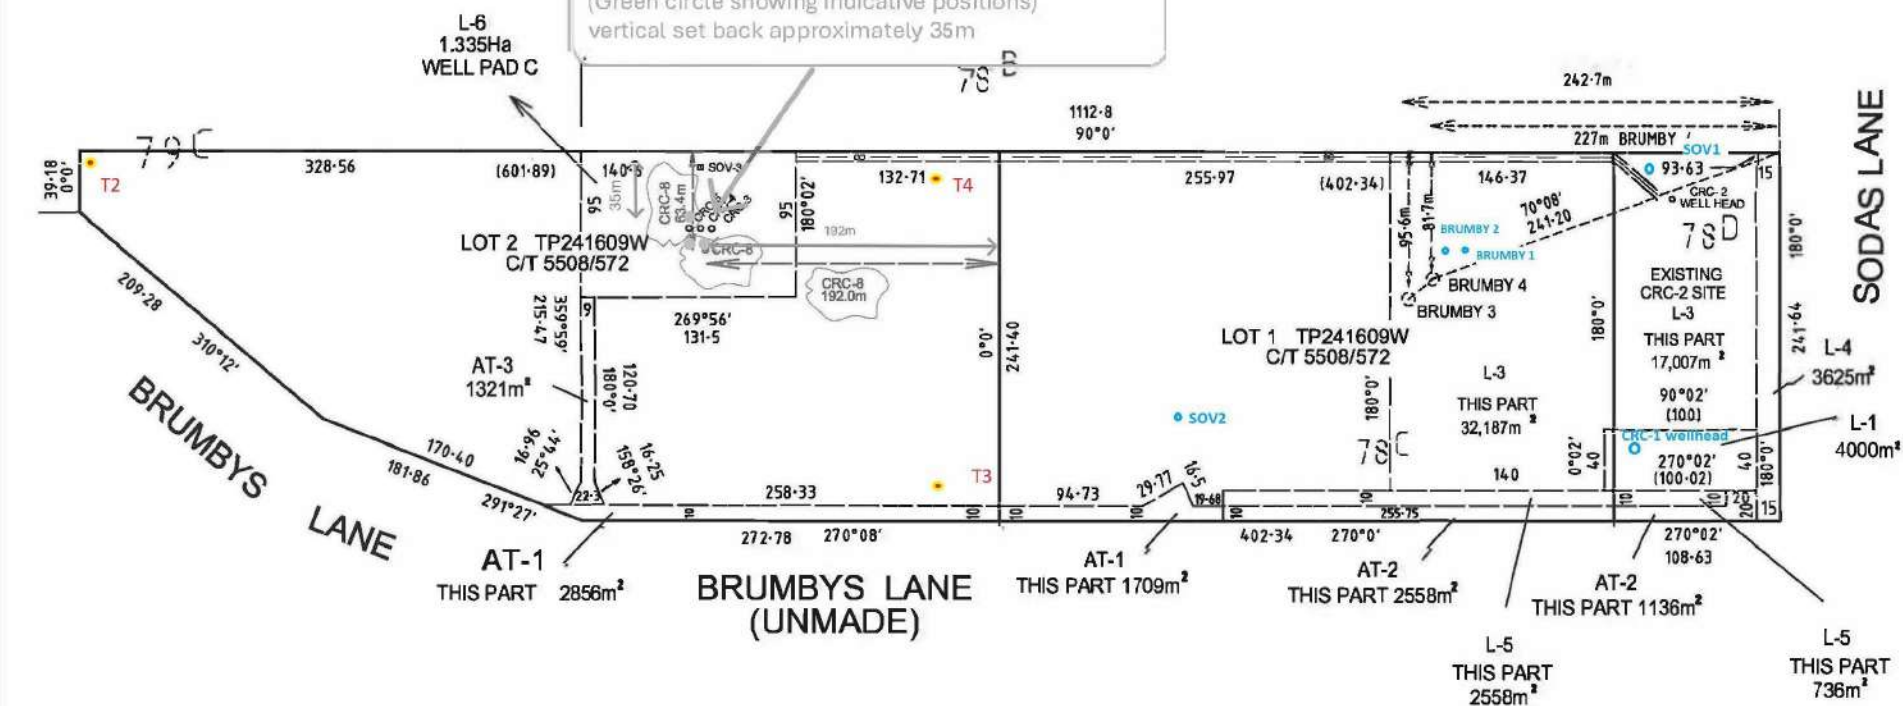

PAUL CROWE
LICENSED SURVEYOR
JAN JULY 2023

REF: PROPOSED LOCATION OF WELL CRC-8

6 JULY 2023

SURVEYORS REF 1669

Mob 0419 515 422

paulcrowe01@gmail.com

SCALE
1:3200

32 0 32 64 96 128
LENGTHS ARE IN METRES


ORIGINAL SHEET
SIZE: A3

SHEET 1 OF 1

Parish: NIRRANDA
Crown Allotment: 78 (PART)
Title Reference: VOL 9389 FOL 001
Last Plan References: LOT 1 TP128378W
Postal Address: 2594 GREAT OCEAN ROAD
NIRRANDA SOUTH 3268
MGA2020 Zone 54 Co-ordinates: E 657 373
N 5 733 401

THE PLAN IS DRAWN ON TITLE BEARINGS (USING ONLY APPROXIMATE NORTH).
THE CO-ORDINATES ARE SHOWN ON MGA2020 ZONE54 DATUM.

BRUMBYS LANE

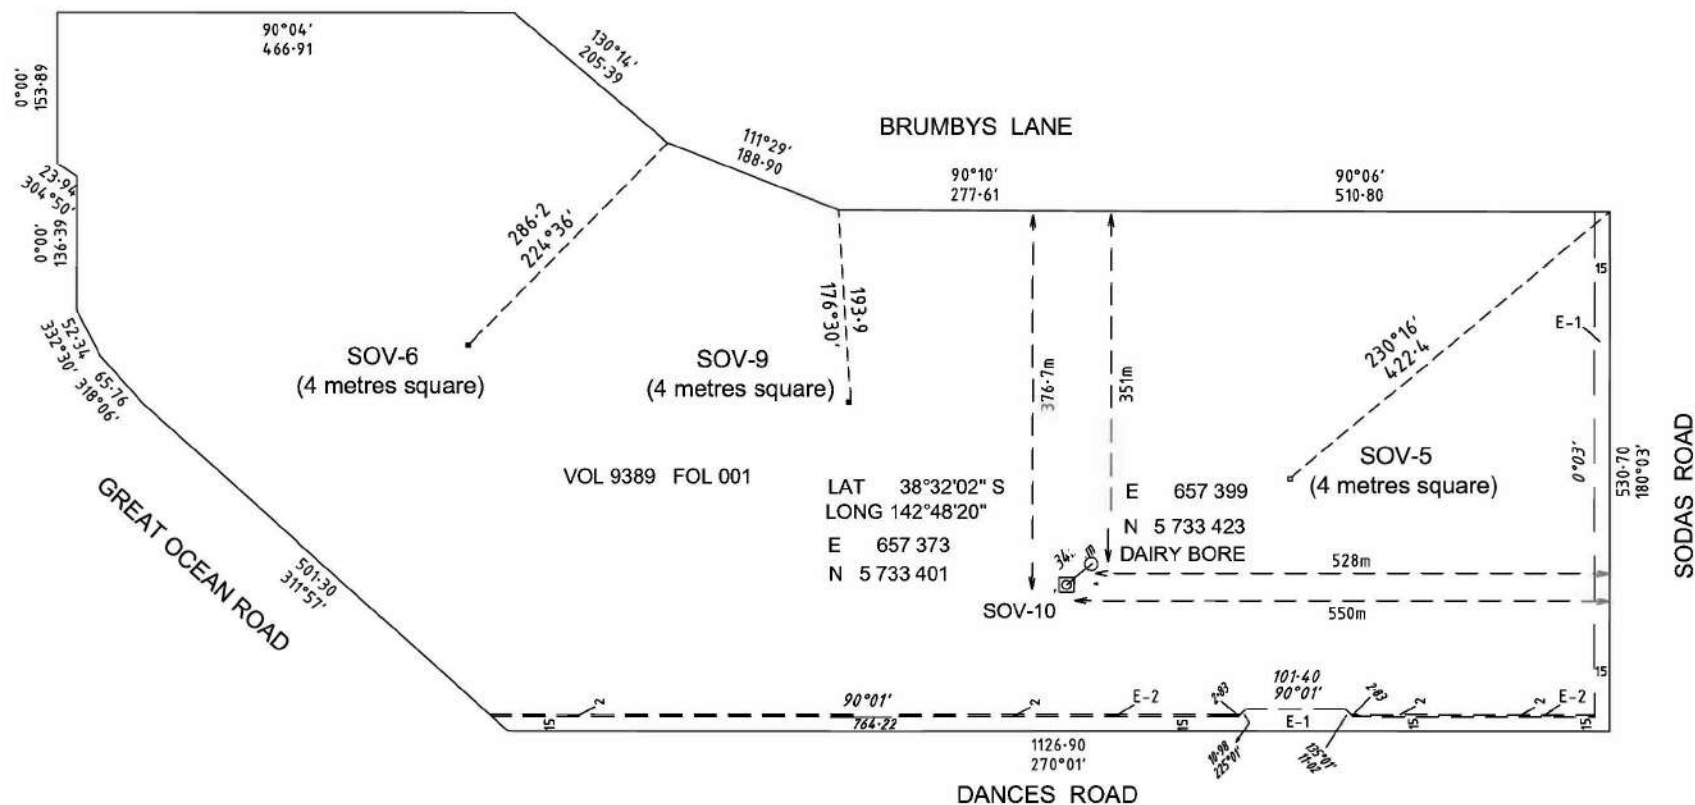

PAUL CROWE REF: PR
 JENSEN, J. R. BY
 MARK UP BY CO2CRC


Mob 0419 515 422 paulcrowe01@gmail.com

REF: PROPOSED LOCATION OF SOV-10 AND BORE

1 MAY 2024


SURVEYORS REF 1669

SCALE
1:5000

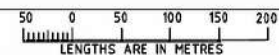

ORIGINAL SHEET
SIZE: A3

SHEET 1 OF 1

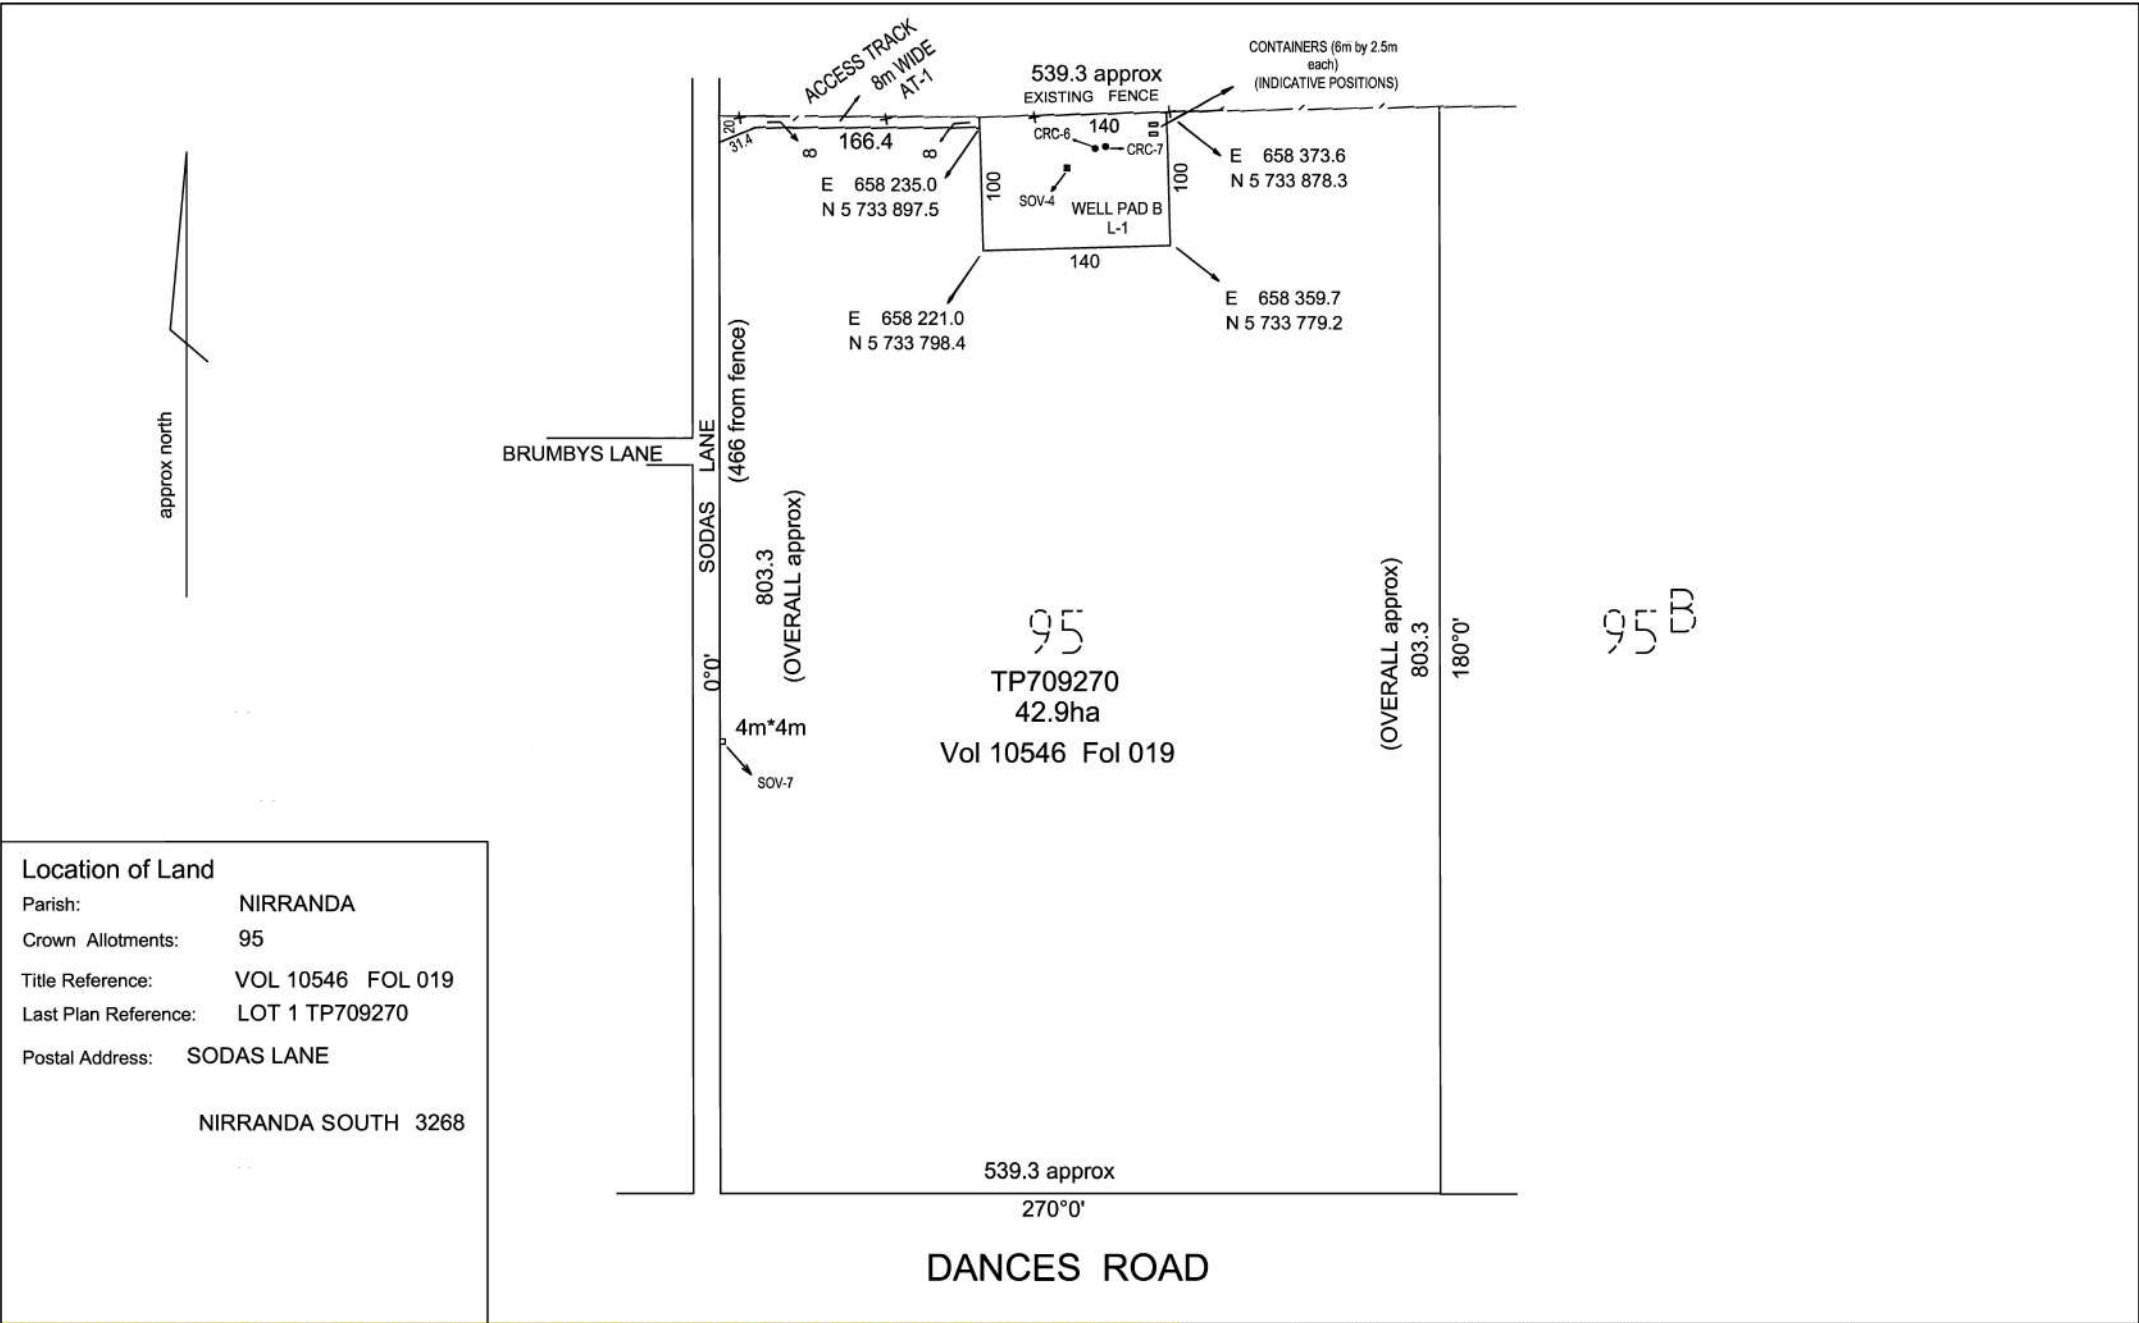

Location of Land

Parish: NIRRANDA

Crown Allotments: 95

Title Reference: VOL 10546 FOL 019

Last Plan Reference: LOT 1 TP709270

Postal Address: SODAS LANE

NIRRANDA SOUTH 3268

Location of Land

Parish: NIRRANDA

Crown Allotment: 78B (PART)

Title References: Vol 7957 Fol 167

Last Plan Reference: TP 365923X


Postal Address: SODAS LANE
NIRRANDA SOUTH 3268MGA Co-ordinates: E 657 670
(Of approx. centre of plan) N 5 734 220 Zone 54

THIS PLAN IS TO SUPPORT A PLANNING PERMIT APPLICATION FOR THE ADDITION OF BORES T1 TO T4 (SHOWN HIGHLIGHTED IN RED).

PROPOSED COORDINATES FOR SHALLOW BORES

T1: E657509 N5734233

Bore Depth: 25m, Diameter 0.2m, Surface height approximately 1-2m

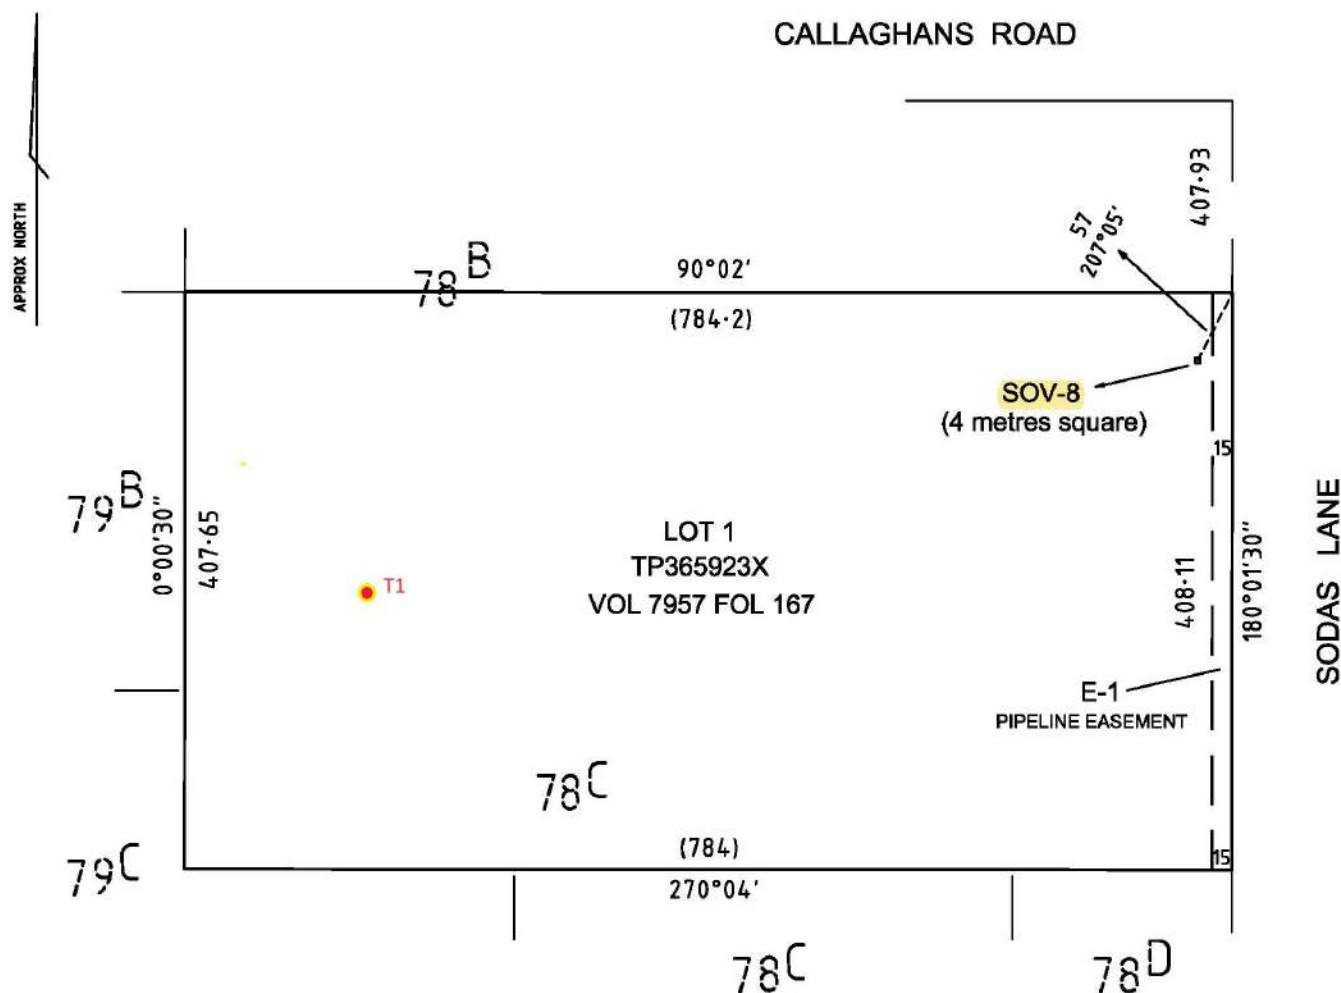

Paul Crowe

Surveyor

B.4: R. Brumby Lease

Marked up by CO2CRC

Mobile 0419 513 422

paulcrowe01@gmail.com

APN 59521001163

Sheet 1 of 1 Sheet

ORIGINAL

SCALE

SHEET

SCALE

A3

1:4000

40 0 40 80 120 160

LENGTHS ARE IN METRES

LICENSED SURVEYOR PAUL CROWE

DATE 15/11/2018

REF 1587 RON BRUMBY SOV-8, CA 78B (PT) VERSION 1