



LEGEND

	(PROPOSED)	(EXISTING)
STORMWATER DRAIN / PIT		
HOUSE BRANCH/RISER		
SEWER		
WATER		
ELECTRICITY		
KERB & CHANNEL		
WATER CONDUIT		
LOT CORNER LEVEL		

VBA EC 58055 BLA PE0001386



104 FAIRVIEW STREET
WARRNAMBOOL VIC 3280
E: INFO@SITECD.COM.AU P: (03) 5561 3939

NAME	DATE	PS	PLANNING PERMIT NUMBER P
DESIGN	G. SWARBRICK	DEC 24	
DRAWN	B. TURNER	DEC 24	
CHECKED	G. SWARBRICK	DEC 24	
CAD FILE	22-158 FLP CONCEPT.dwg		
CONCEPT	DEC 24	HOR 0 10 20	SCALE 1:500
REVISION	DATE	VER 0 10 20	SIZE A1
			PROJECT No. 22-158
			SHEET No. 1 OF 11
			REV -



LEGEND
OVERLAND FLOW PATH



104 FAIRY STREET
WARRNAMBOOL VIC 3280
E: INFO@SITECDVD.COM.AU P: (03) 5561 3939

REVISION	DESCRIPTION	DATE	VER	HOR	SCALE	SIZE	PROJECT No.	SHEET No.	REV
-	CONCEPT	DEC 24	0	0	1:500	A1	22-158	3 OF 11	-
	DESIGN	DEC 24	10	20					
	DRAWN	DEC 24	10	20					
	CHECKED	DEC 24	10	20					
	CAD FILE	22-158 FLP CONCEPT.dwg	10	20					

PLANNING PERMIT NUMBER P-
109 OLD PETERBOROUGH ROAD
PETERBOROUGH
VICTORIA
OVERLAND FLOW PATH PLAN




LEGEND
STORMWATER DRAIN / PIT

(PROPOSED) (EXISTING)




184 FAIRVIEW STREET
WARRANBIC, VIC 3220
E: INFO@SITECDVD.COM.AU P: (03) 5561 3939


		NAME		DATE		PS -----		PLANNING PERMIT NUMBER P-----									
		DESIGN		G. SWARBRICK		DEC 24		109 OLD PETERBOROUGH ROAD PETERBOROUGH VICTORIA DIMENSION PLAN									
		DRAWN		B. TURNER		DEC 24											
		CHECKED		G. SWARBRICK		DEC 24											
		CAD FILE		22-158 FLP CONCEPT.dwg													
-		CONCEPT		DEC 24		HOR 0 10 20		SCALE		SIZE		PROJECT No.		SHEET No.		REV	
19		REVISION		DESCRIPTION		DATE		VER 0 10 20		1:500		A1		22-158		5 OF 11	

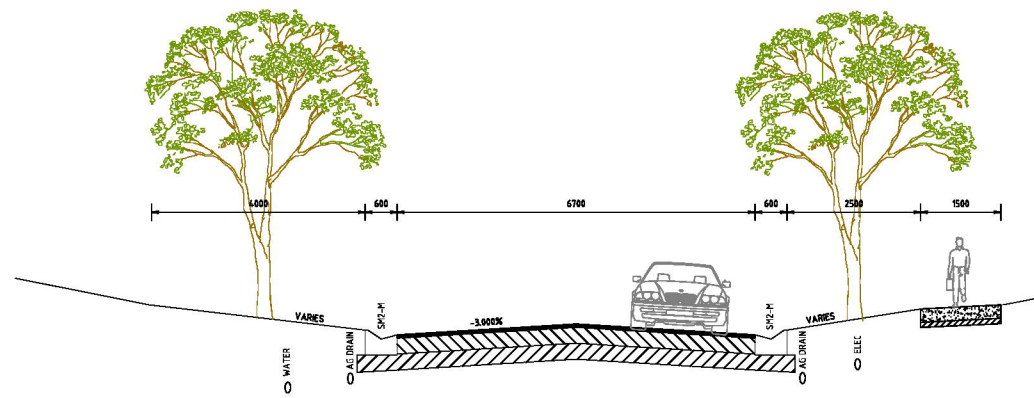

16m ROAD A, B & C TYPICAL CROSS SECTION
SCALE HOR 1:50
VER 1:25

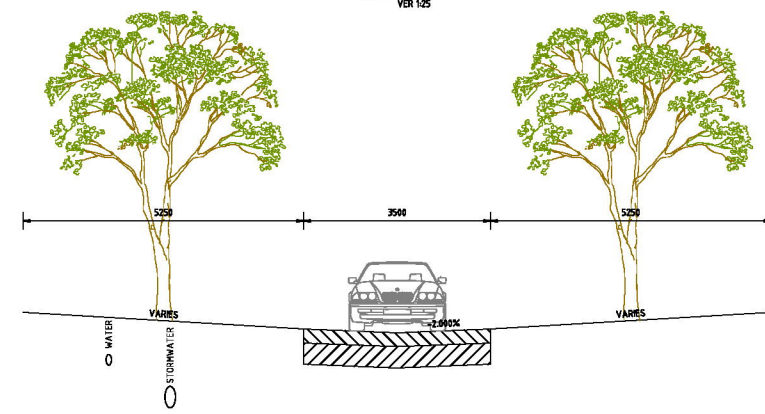


3.5m CONCRETE ROAD TYPICAL CROSS SECTION
SCALE HOR 1:50
VER 1:25

 


104 FAIRY STREET
WARRNAMBOOL VIC 3280
E: INFO@SITECDVD.COM.AU P: (03) 5561 3939

REVISION	DESCRIPTION	DATE	VER	NAME	DATE	PS	SCALE	SIZE	PROJECT No.	SHEET No.	REV
-	CONCEPT	DEC 24	0	DESIGN	G. SWARBRICK	DEC 24	1:500	A1	22-158	6	11
-			10	DRAWN	B. TURNER	DEC 24					
-			20	CHECKED	G. SWARBRICK	DEC 24					
-				CAD FILE	22-158 FLP CONCEPT.dwg						

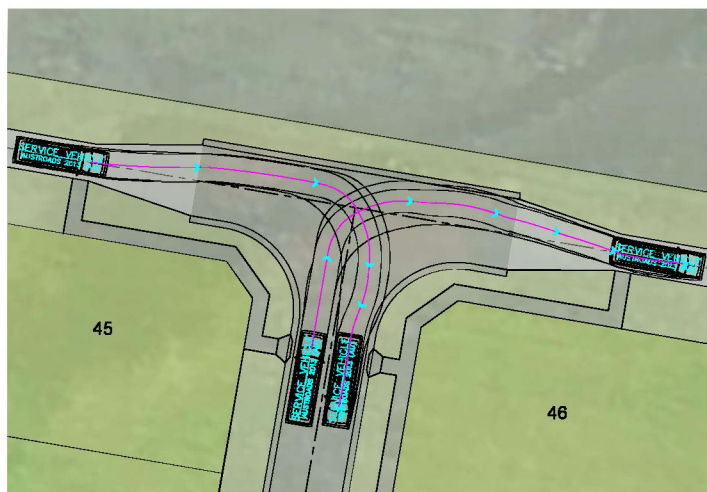


A side-view diagram of a truck. The height of the truck is labeled as 8.20. The distance between the two wheels (wheelbase) is labeled as 5.00. The distance from the front of the truck to the front wheel is labeled as 1.50.


	metres
Width	: 2.50
Track	: 2.50
Lock to Lock Time	: 6.0
Steering Angle	: 38.7

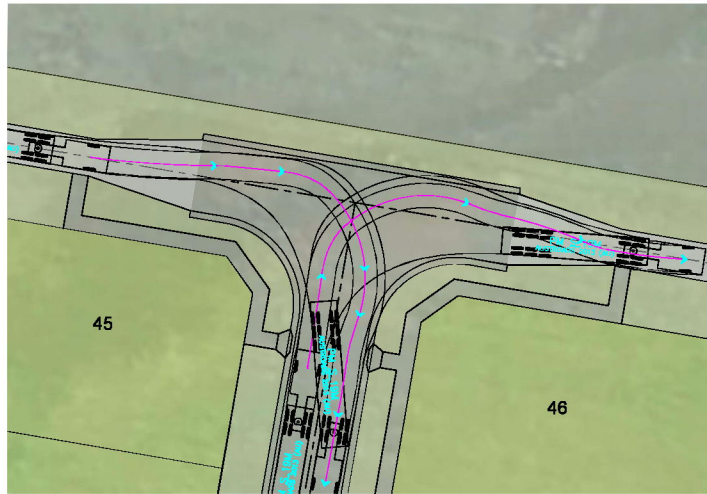

NORTHEAST INTERSECTION
8.8m SERVICE VEHICLE

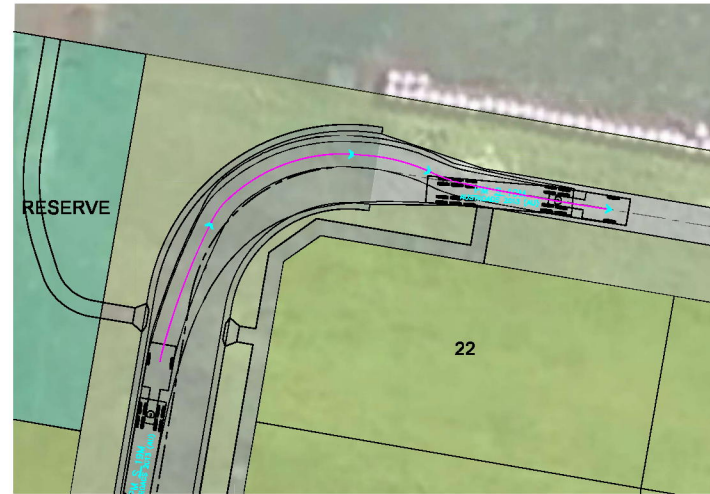


NORTHWEST BEND
8.8m SERVICE VEHICLE

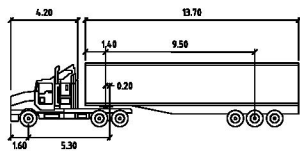


PM S 19M

Tractor Width	2.50	Lock to Lock Time	6.0
Trailer Width	2.50	Steering Angle	27.0
Tractor Track	2.50	Articulating Angle	70.0
Trailer Track	2.50		

 


1 84 FAIRY STREET
WARRNAMBOOL VIC 3280
E: INFO@SITECDIG.COM.AU P: (03) 5561 3939


REVISION	DESCRIPTION	DATE	VER	NAME	DATE	PS	SCALE	SIZE	PROJECT No.	SHEET No.	REV
-	CONCEPT	DEC 24	0	DESIGN	G. SWARBRICK	DEC 24	1: 250	A1	109 OLD PETERBOROUGH ROAD PETERBOROUGH VICTORIA TURNING TEMPLATES	22-158	10 OF 11
				DRAWN	B. TURNER	DEC 24					
				CHECKED	G. SWARBRICK	DEC 24					
				CAD FILE	22-158 FLP CONCEPT.dwg						

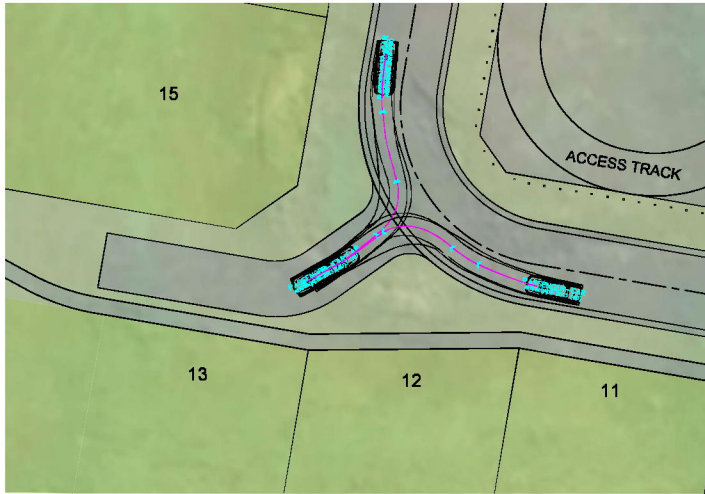


SOUTHWEST DRIVEWAY
5.2m PASSENGER CAR

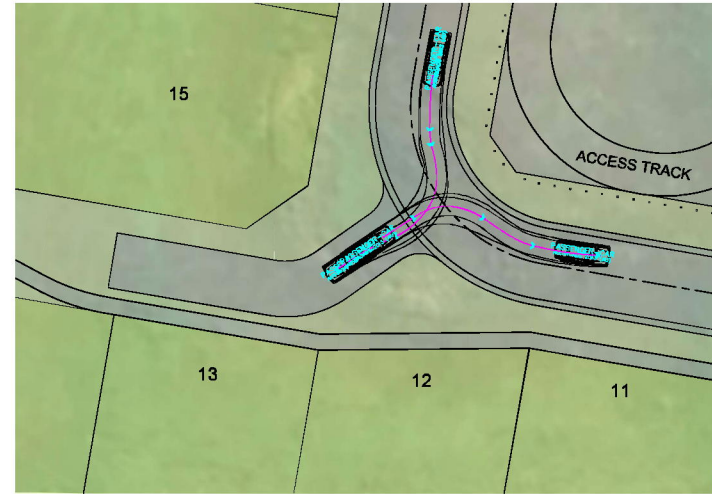

SOUTHWEST DRIVEWAY
5.2m PASSENGER CAR

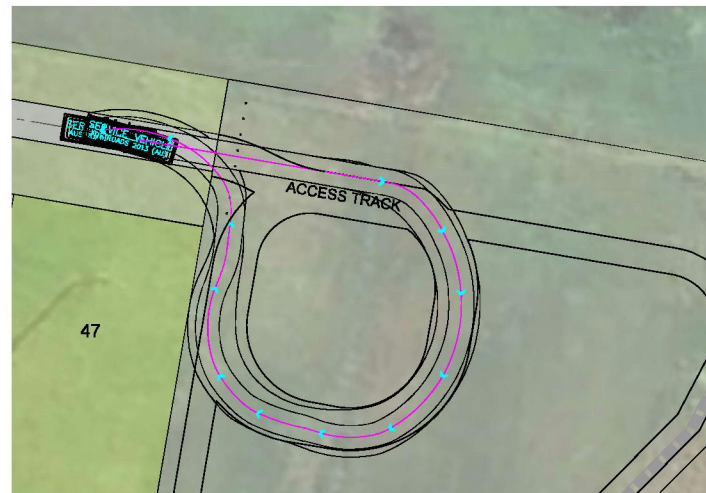


ACCESS TRACK
8.8m SERVICE VEHICLE

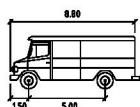

SERVICE VEHICLE

Width : 2.50
Track : 2.50
Lock to Lock Time : 6.0
Steering Angle : 38.7

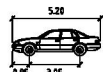

PASSENGER-CAR

Width : 1.94
Track : 1.84
Lock to Lock Time : 6.0
Steering Angle : 33.6



184 FAIRY STREET
WARRNAMBOOL VIC 3280
E: INFO@SITECDIG.COM.AU P: (03) 5561 3939

REVISION	DESCRIPTION	DATE	VER	HOR	SCALE	SIZE	PROJECT No.	SHEET No.	REV
-	CONCEPT	DEC 24	0	0	1:250	A1	22-158	11 OF 11	-
	DESIGN	G. SWARBRICK	DEC 24	5					
	DRAWN	B. TURNER	DEC 24	5					
	CHECKED	G. SWARBRICK	DEC 24	5					
	CAD FILE	22-158 FLP CONCEPT.dwg							

PLANNING PERMIT NUMBER P-
109 OLD PETERBOROUGH ROAD
PETERBOROUGH
VICTORIA
TURNING TEMPLATES