
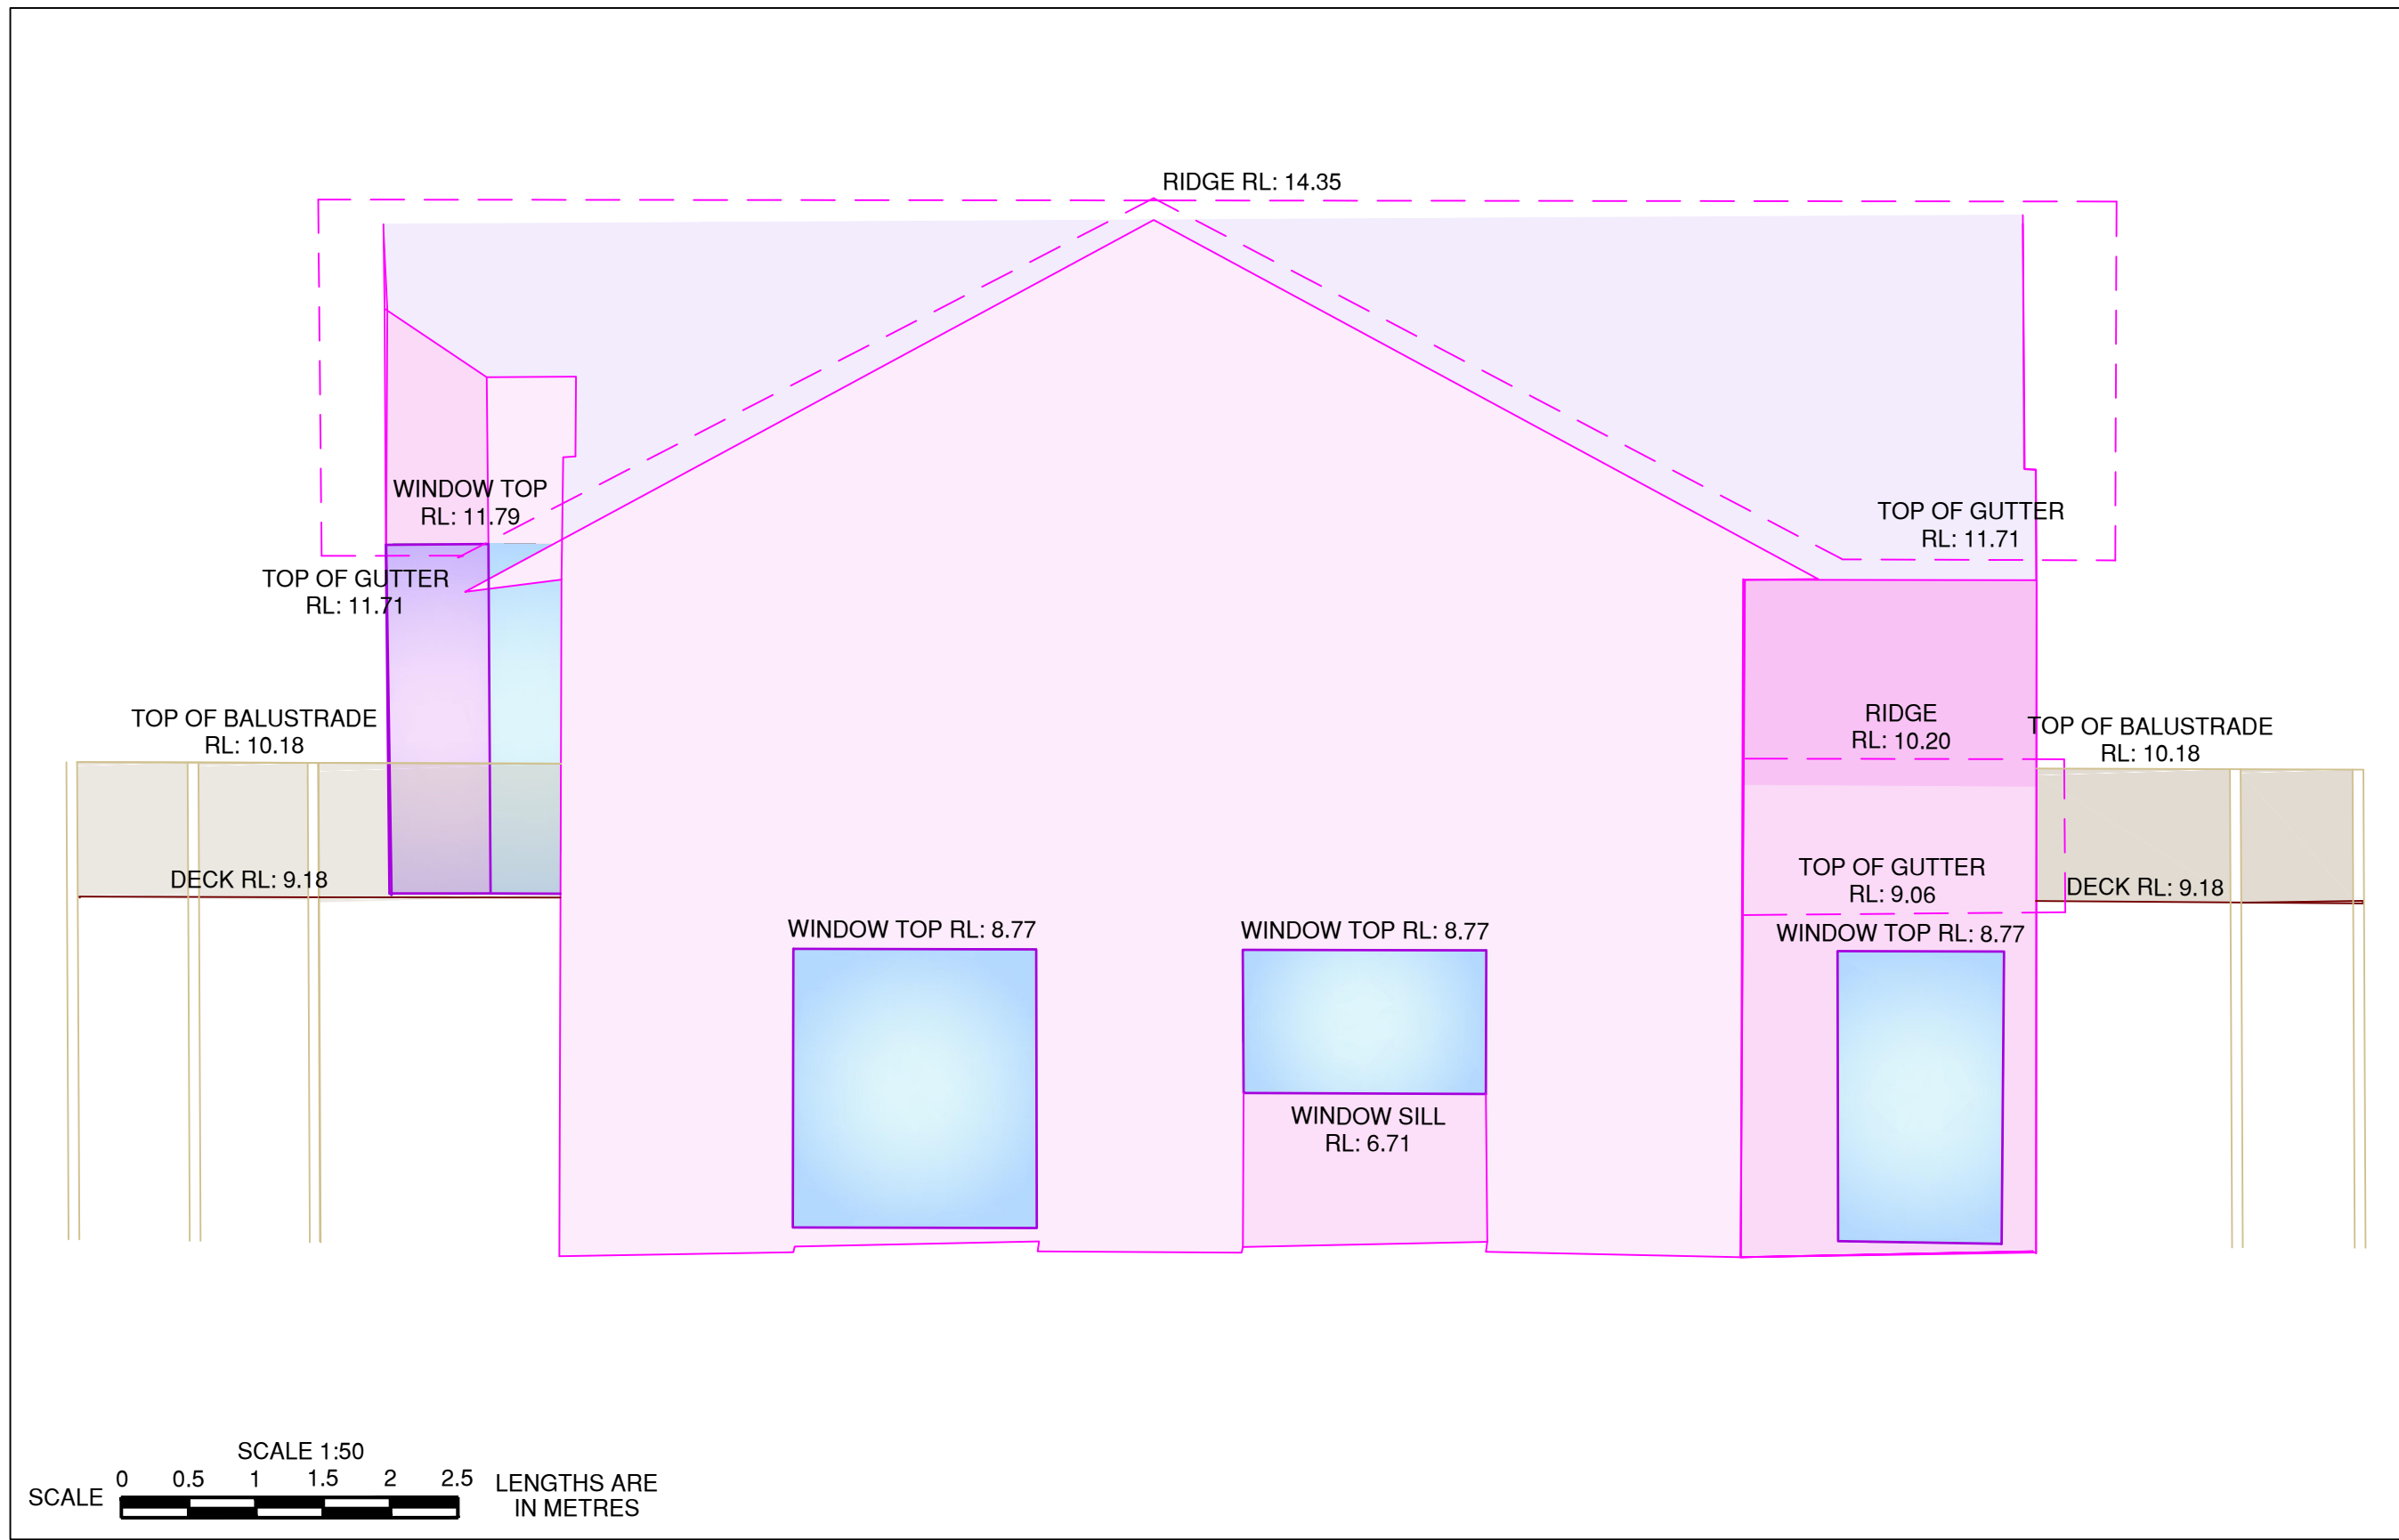
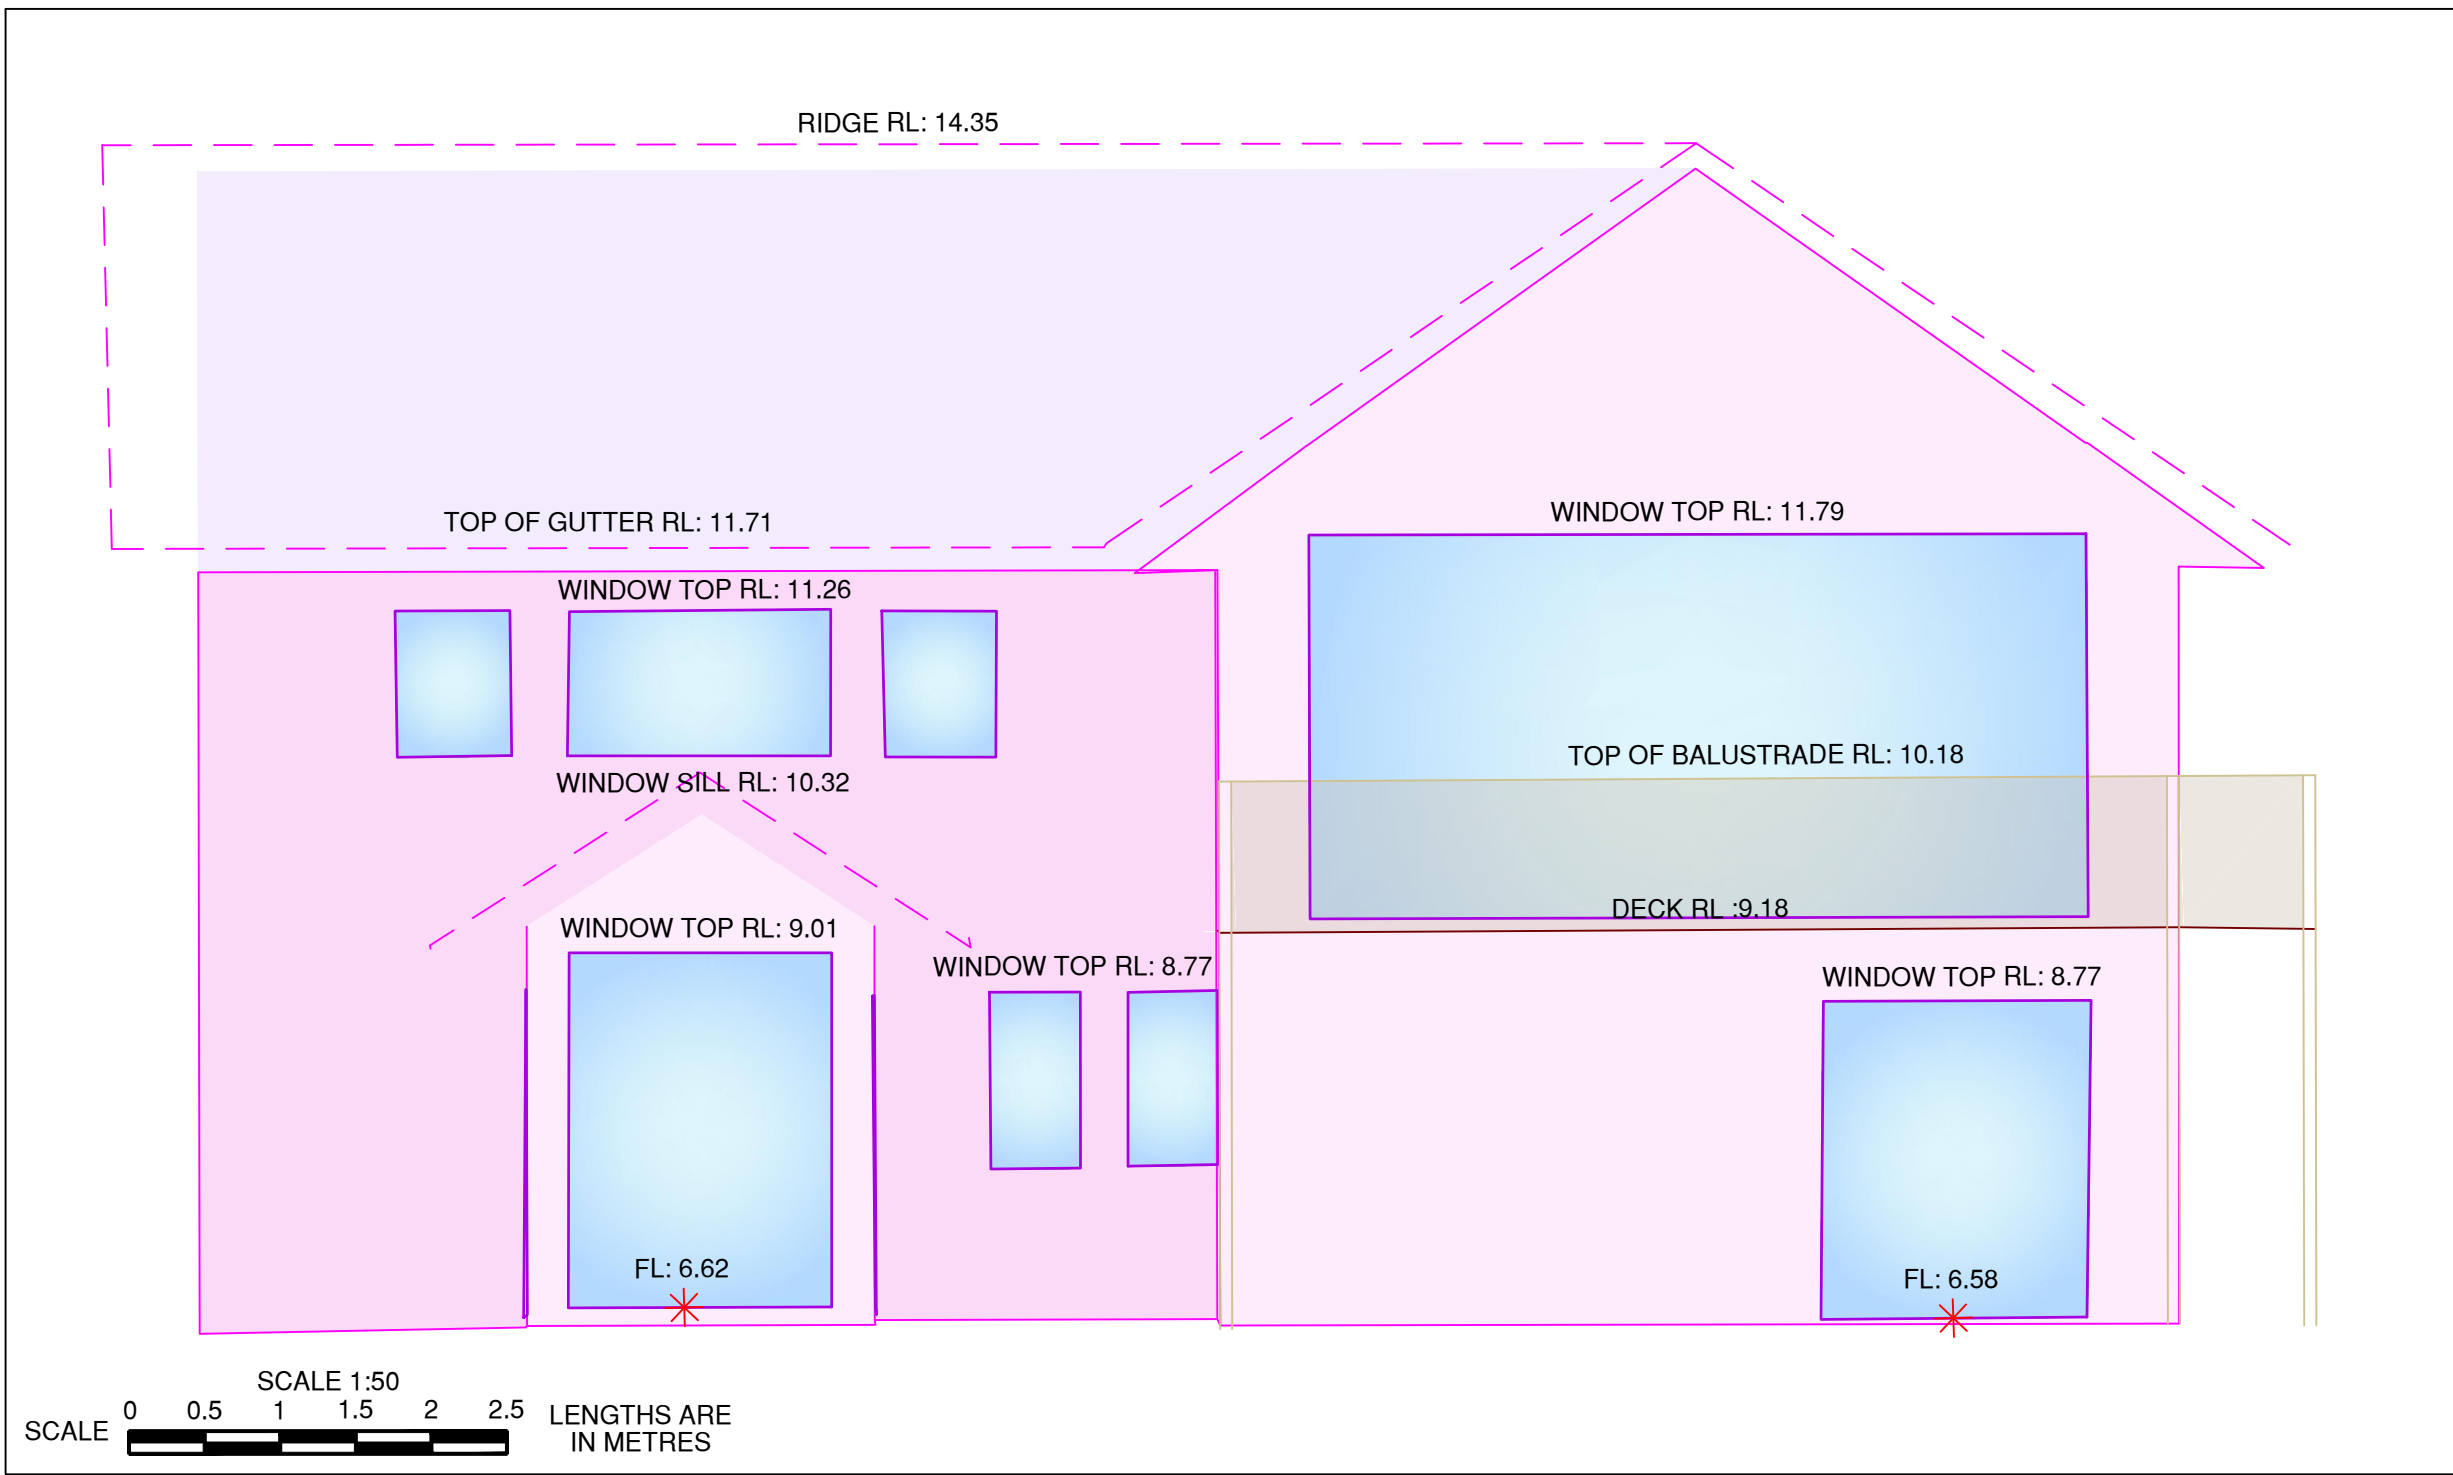
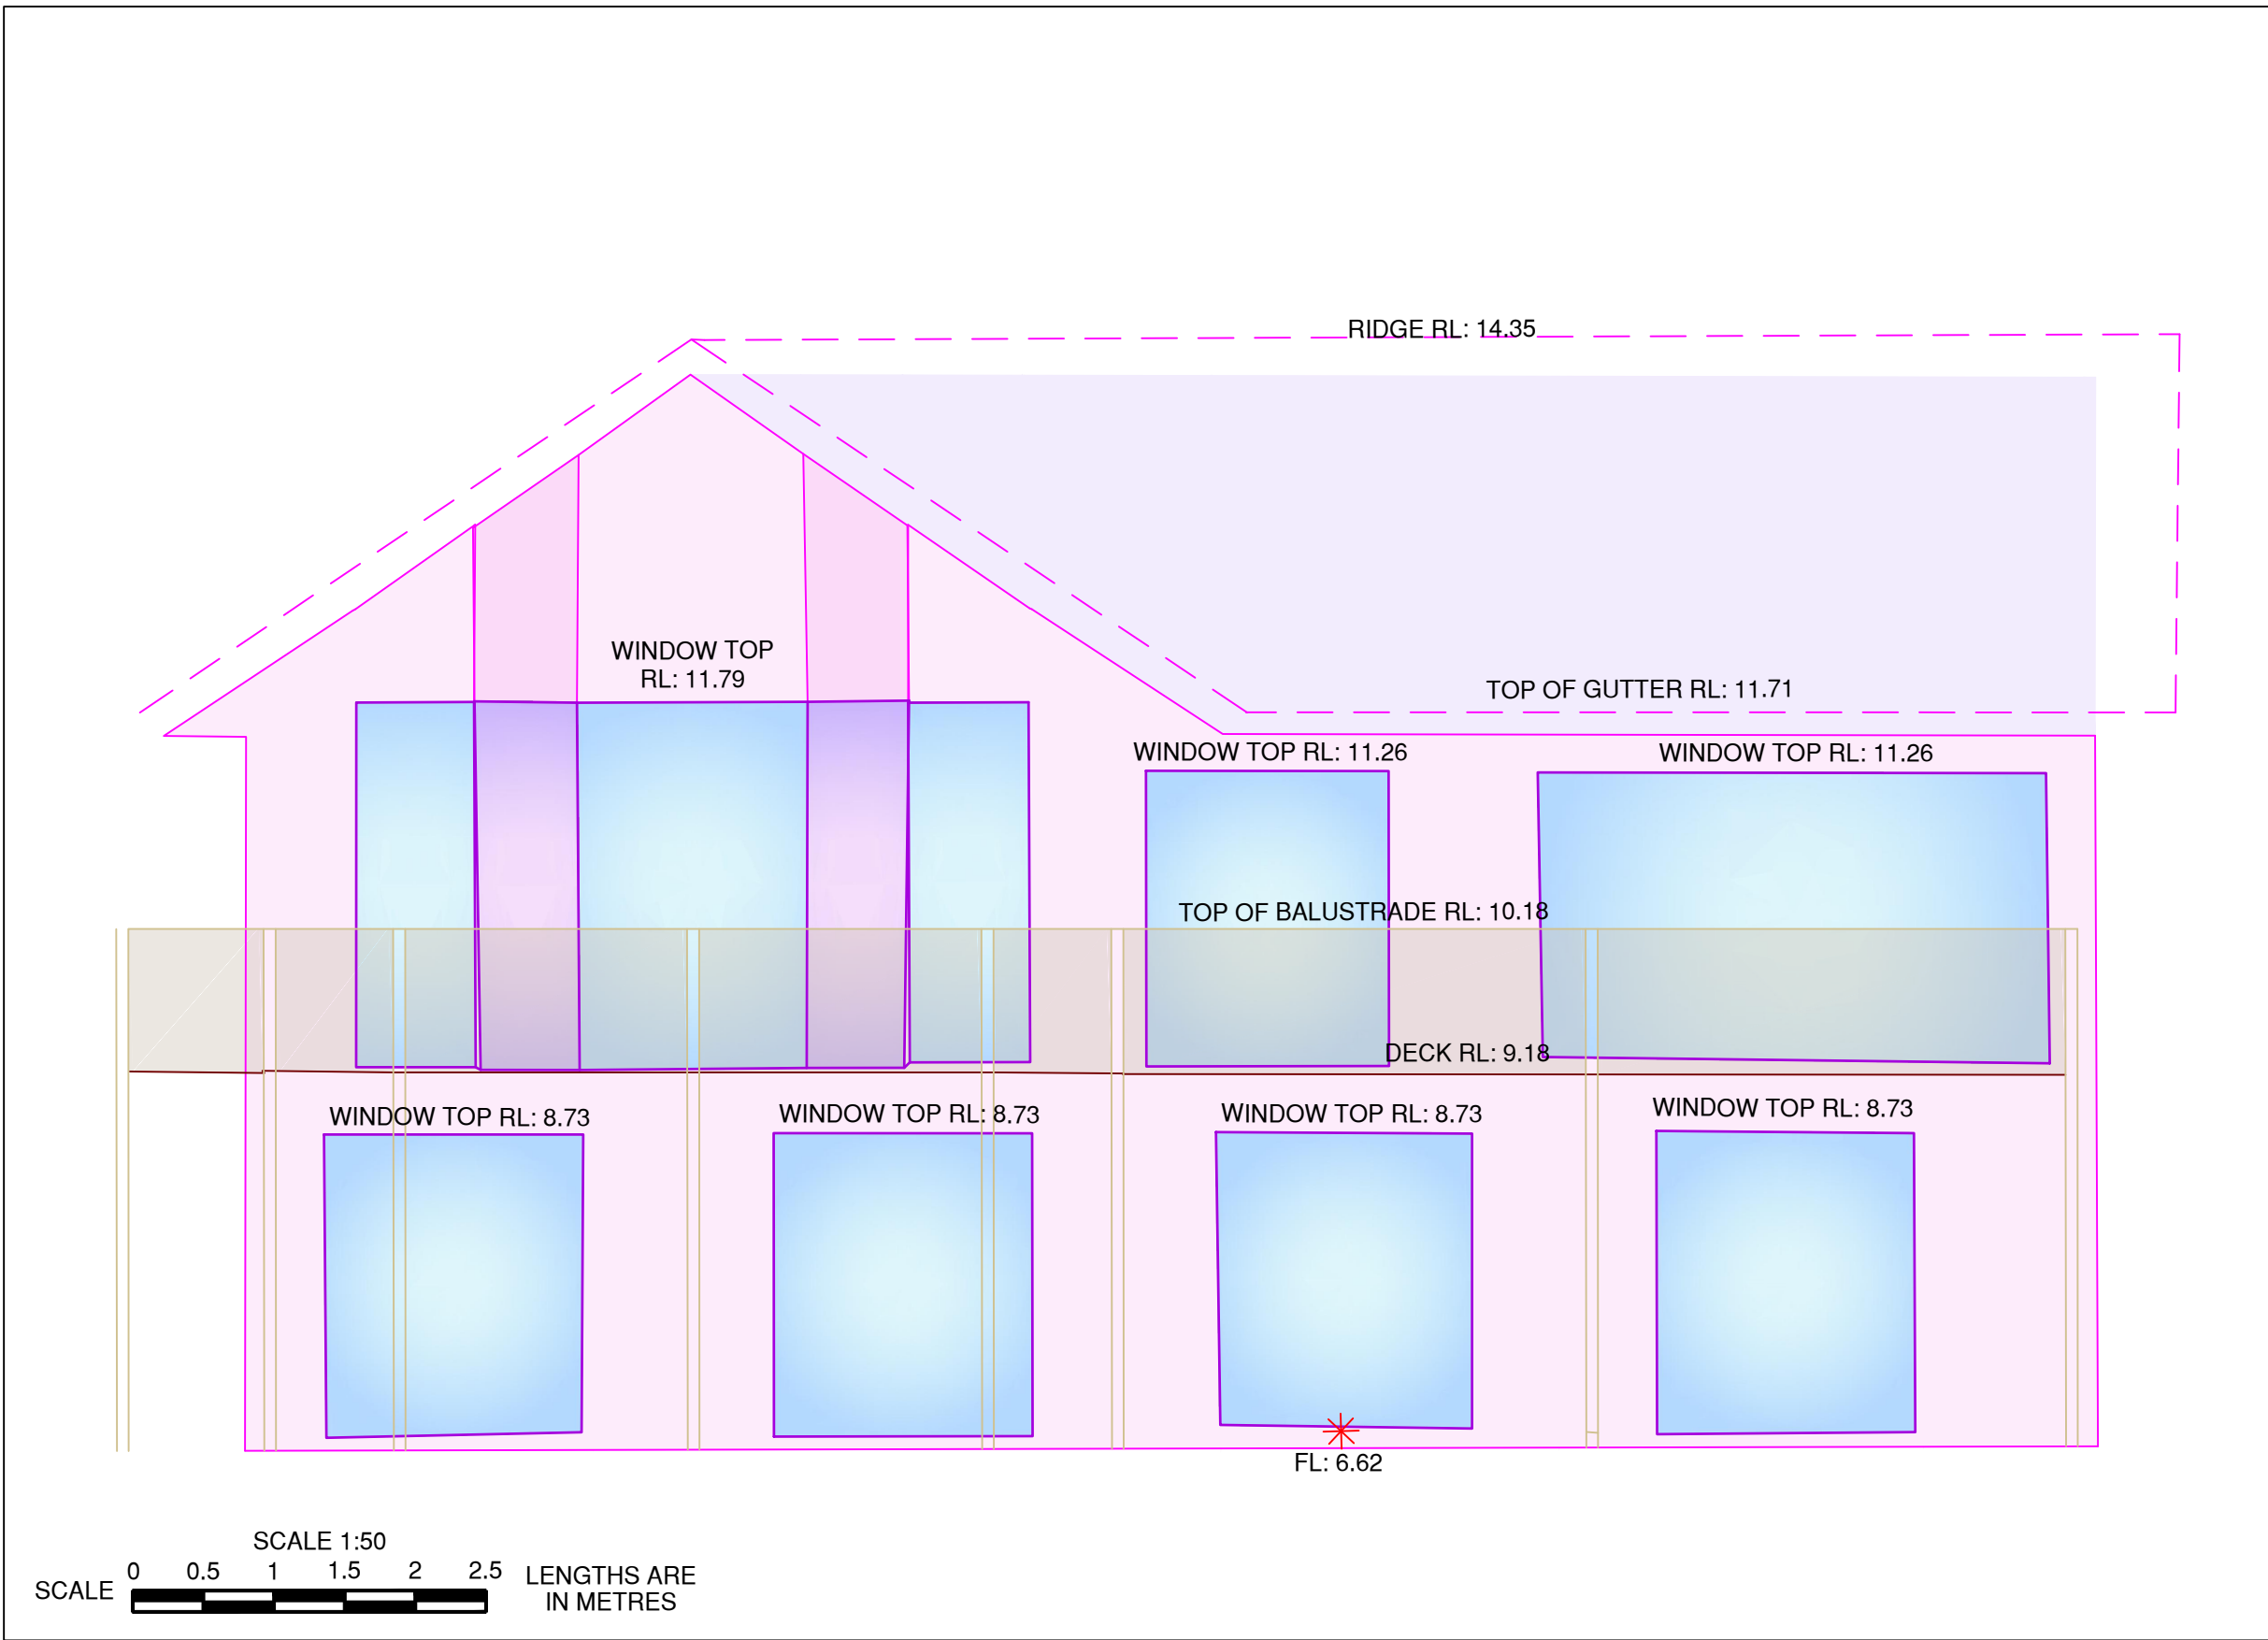


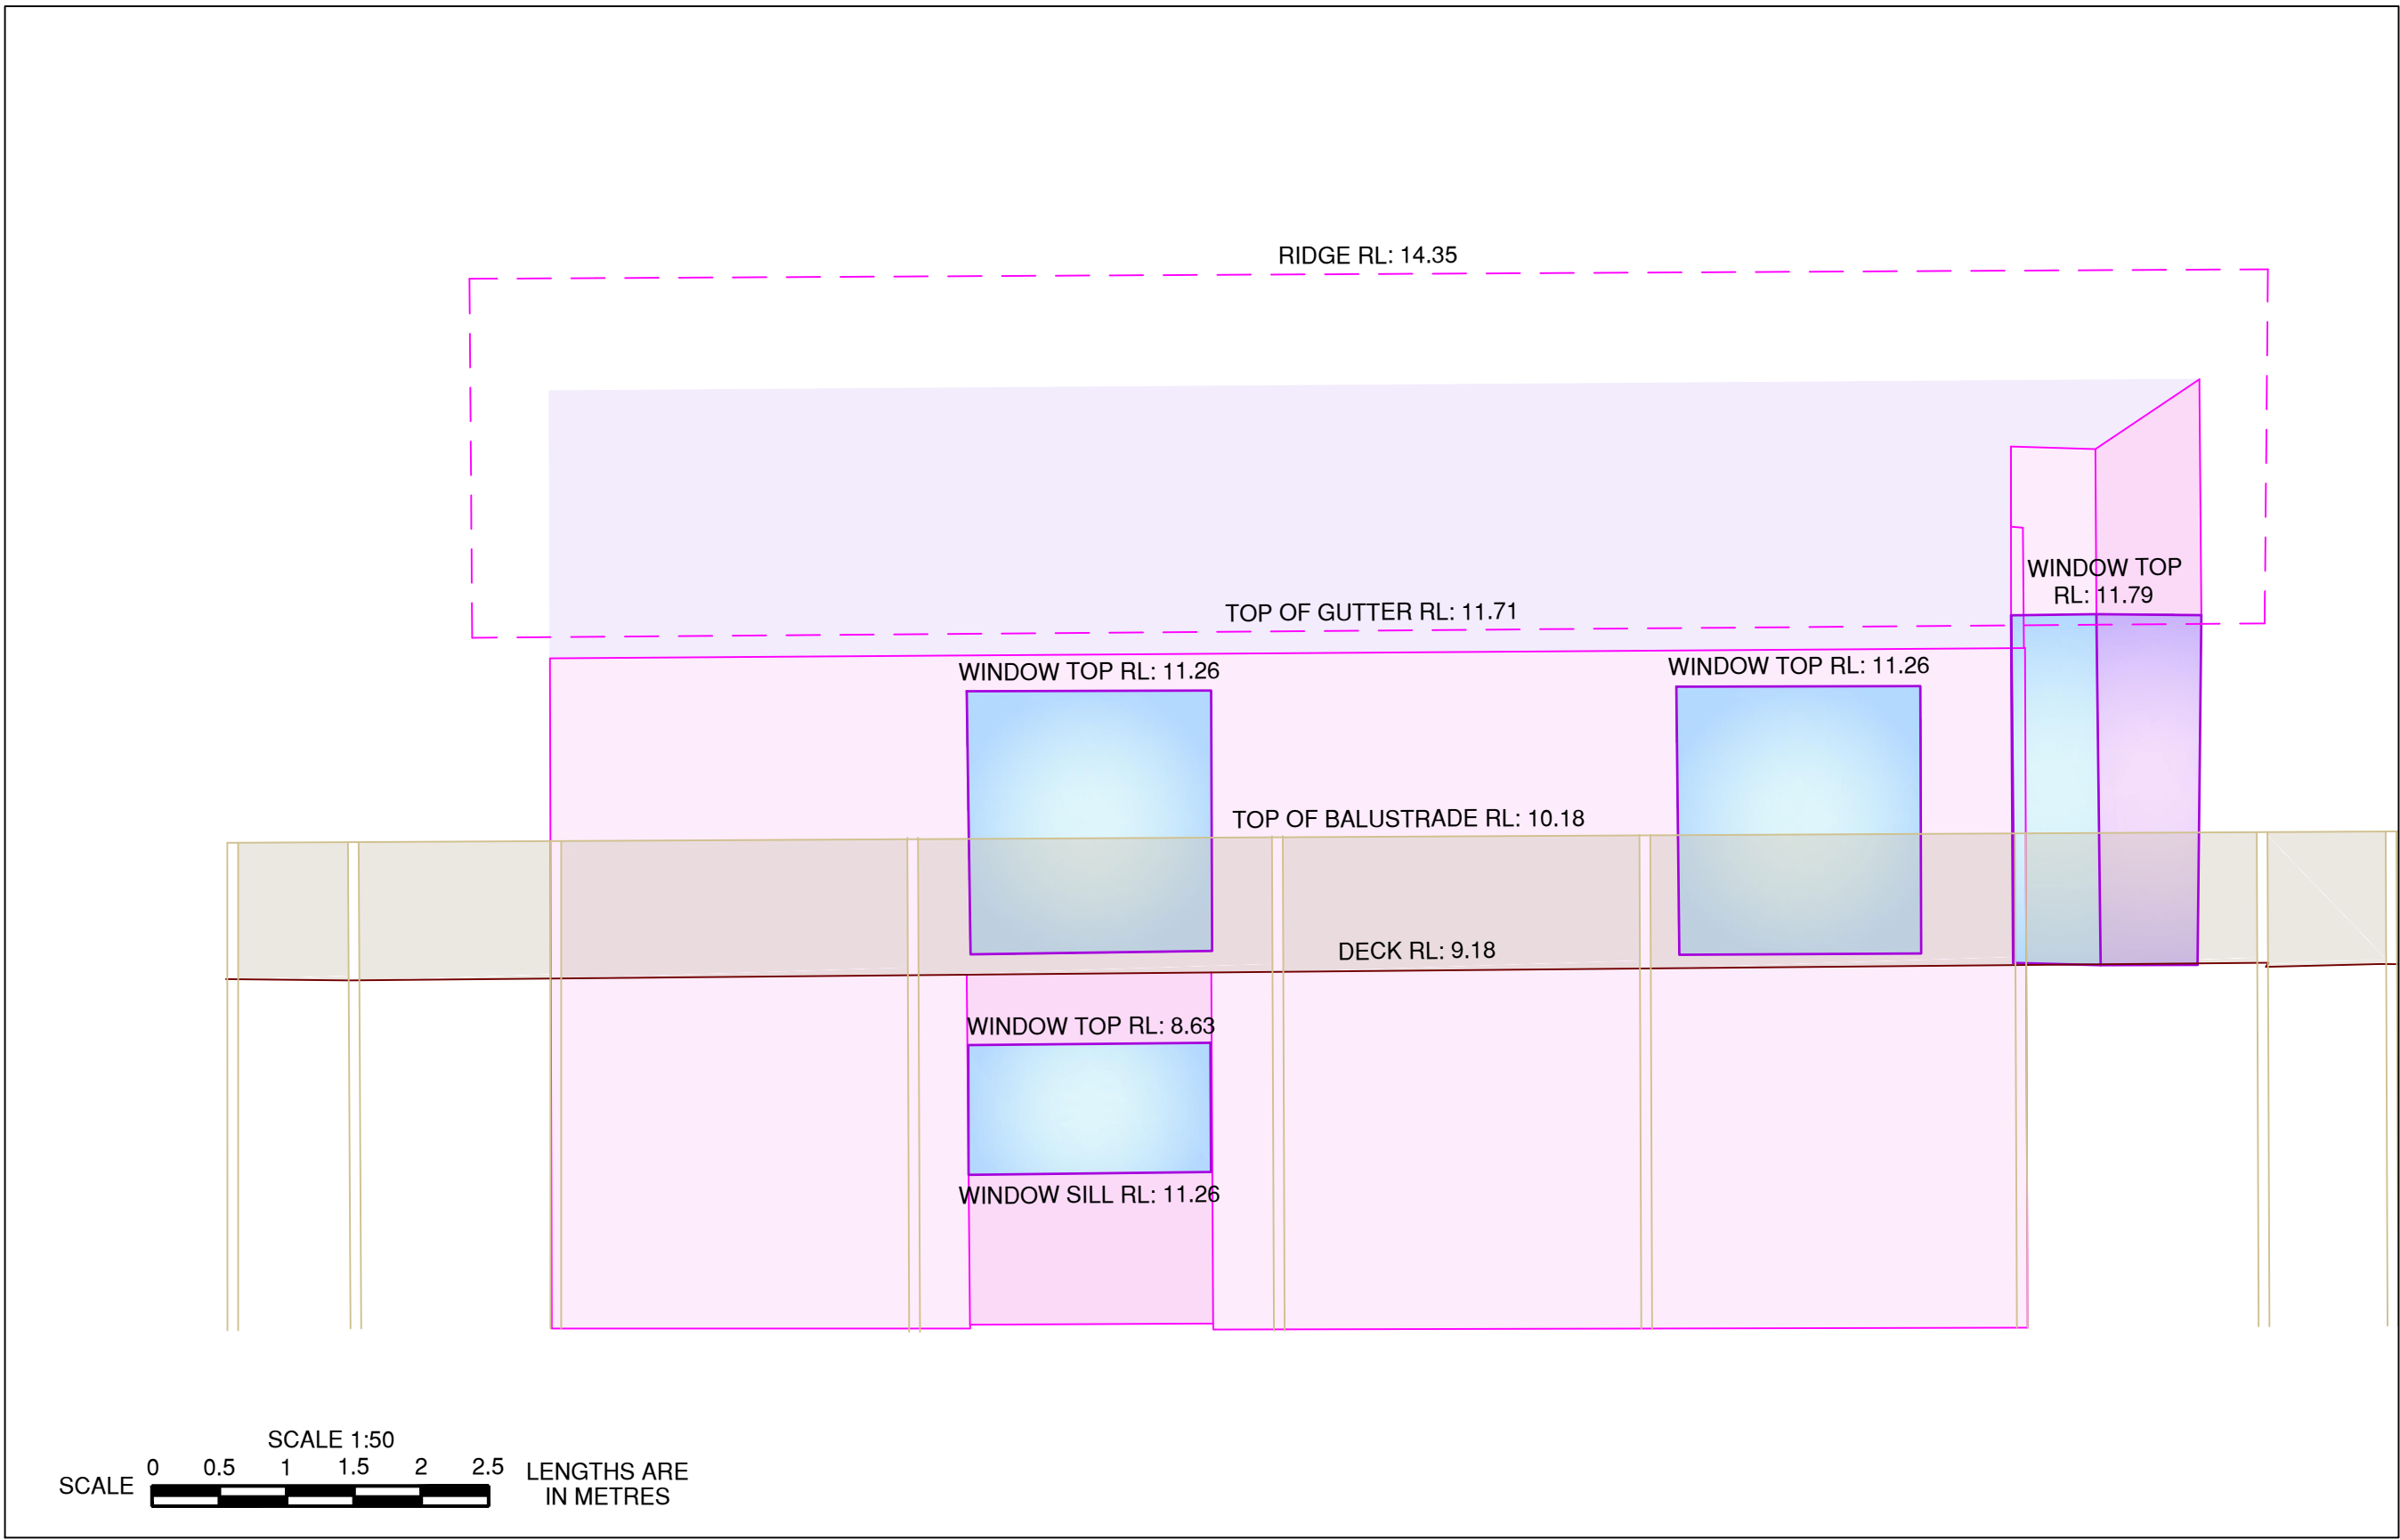

COPYRIGHT			
These drawings, plans and specifications and the copyright therein are the property of the St Quentin consulting and must not be used, reproduced or copied, wholly or in part without the written permission of St Quentin consulting.			
Rev	Description	Date	By App
01	INITIAL PLAN DRAFTED	27/08/2024	JR MM

LEGEND

NOTATIONS
This plan is prepared from a combination of field survey and existing records for the purpose of designing new constructions on the land and should not be used for any other purpose. The site boundaries shown hereon were re-established but not marked by St Quentin Consulting Pty Ltd. at the time of survey. Services shown hereon have been located where possible by field survey.
Prior to any demolition, excavation or construction on the site, the relevant authority should be contacted for possible location of further underground services and detailed locations of all services. This note is an integral part of this plan.

Project Name	72 GRIFFITHS STREET, PORT FAIRY, 3284
Title	PLAN OF BUILDING CROSS SECTION SURVEY
Surveyed By	JR
Drawn By	JR
Date Drawn	27/08/2024
Scale	SEE DIAGRAM @ A0

St. Quentin		Level Datum AHD (GHS)		Project Ref. 18266		Sheet No. 2 of 2		Rev. 01	
Date of Survey 19/08/2024		Surveyed By MMCS/MM		Licensed Surveyor Approved MATTHEW McGRATH		MCA2020 ZONE S4			
Drawn By JR		Date Drawn 27/08/2024		Scale SEE DIAGRAM @ A0					