


scotts north rd

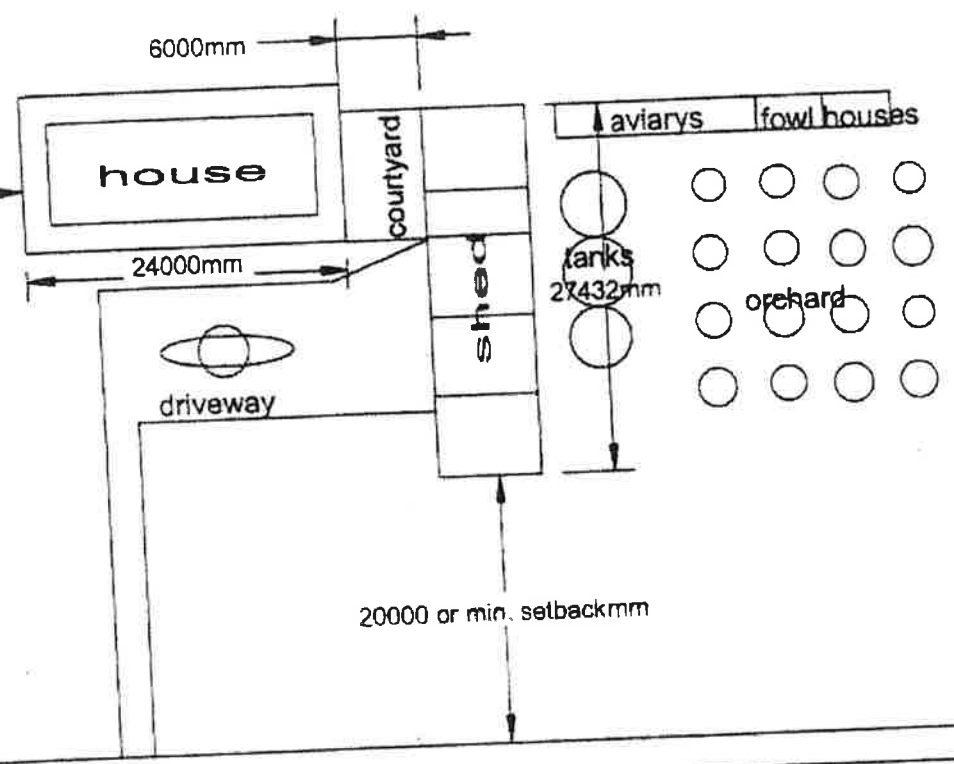



80000mm




existing shed

hickeys rd.

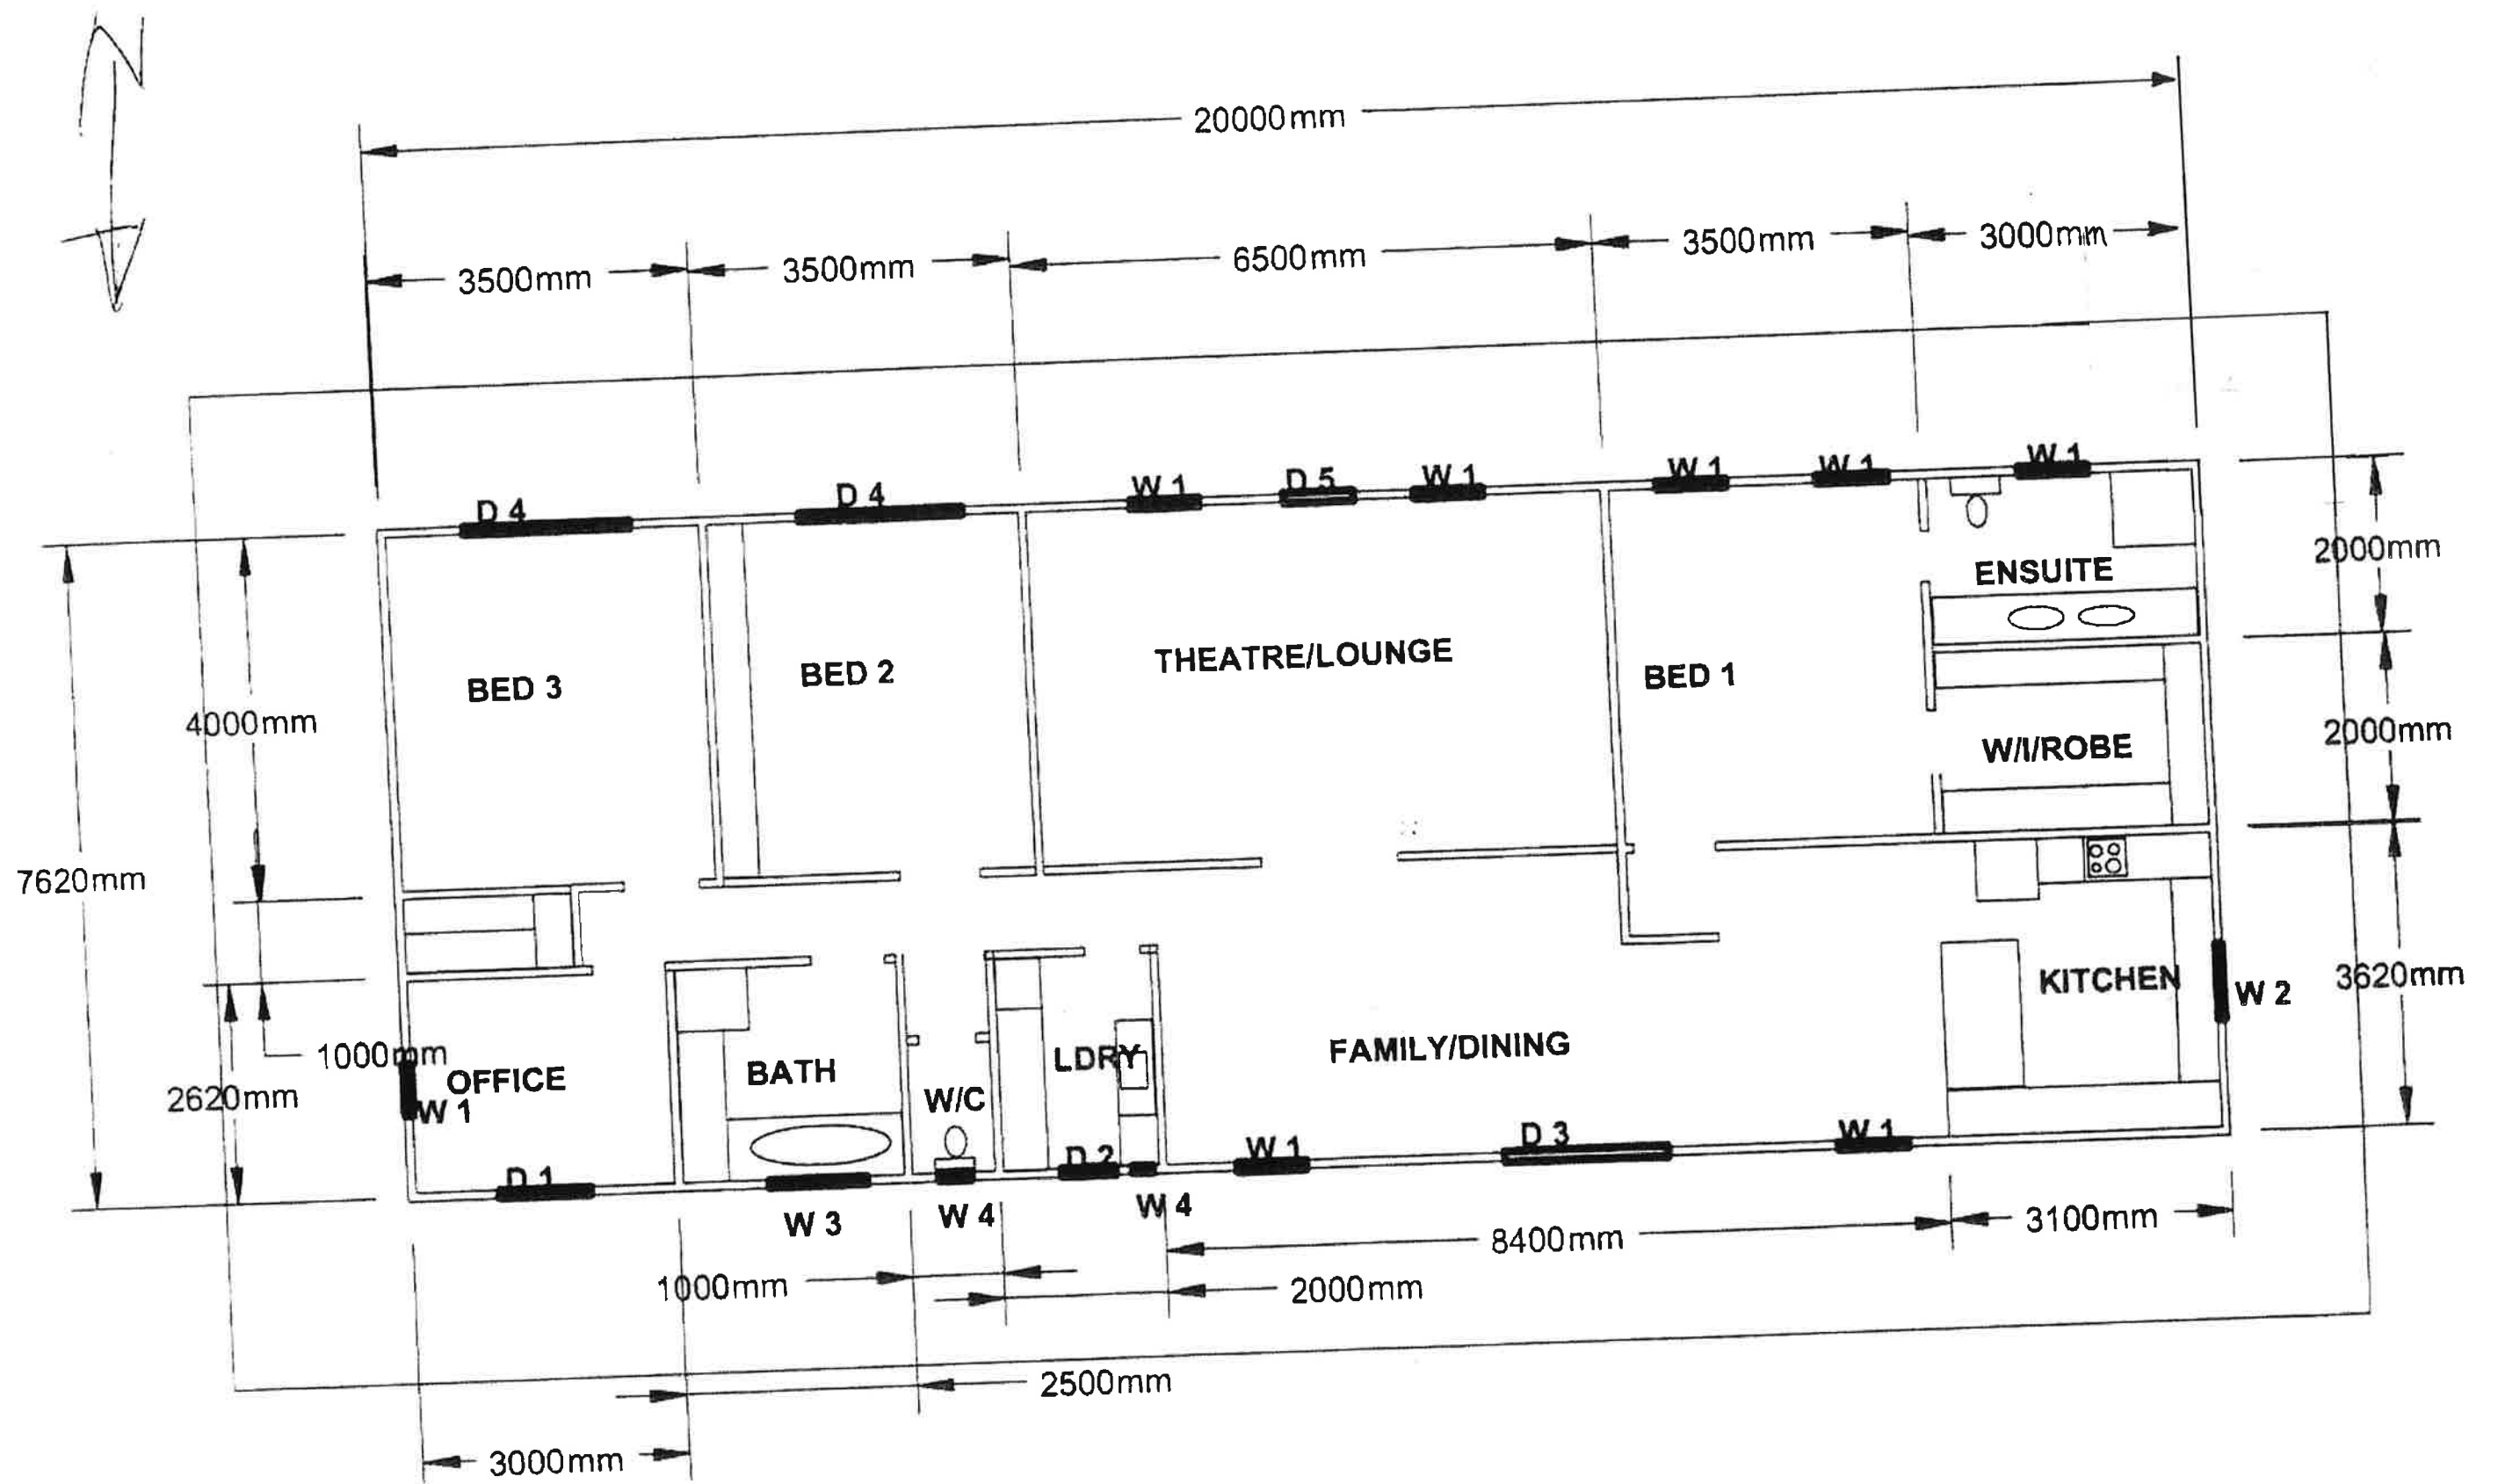


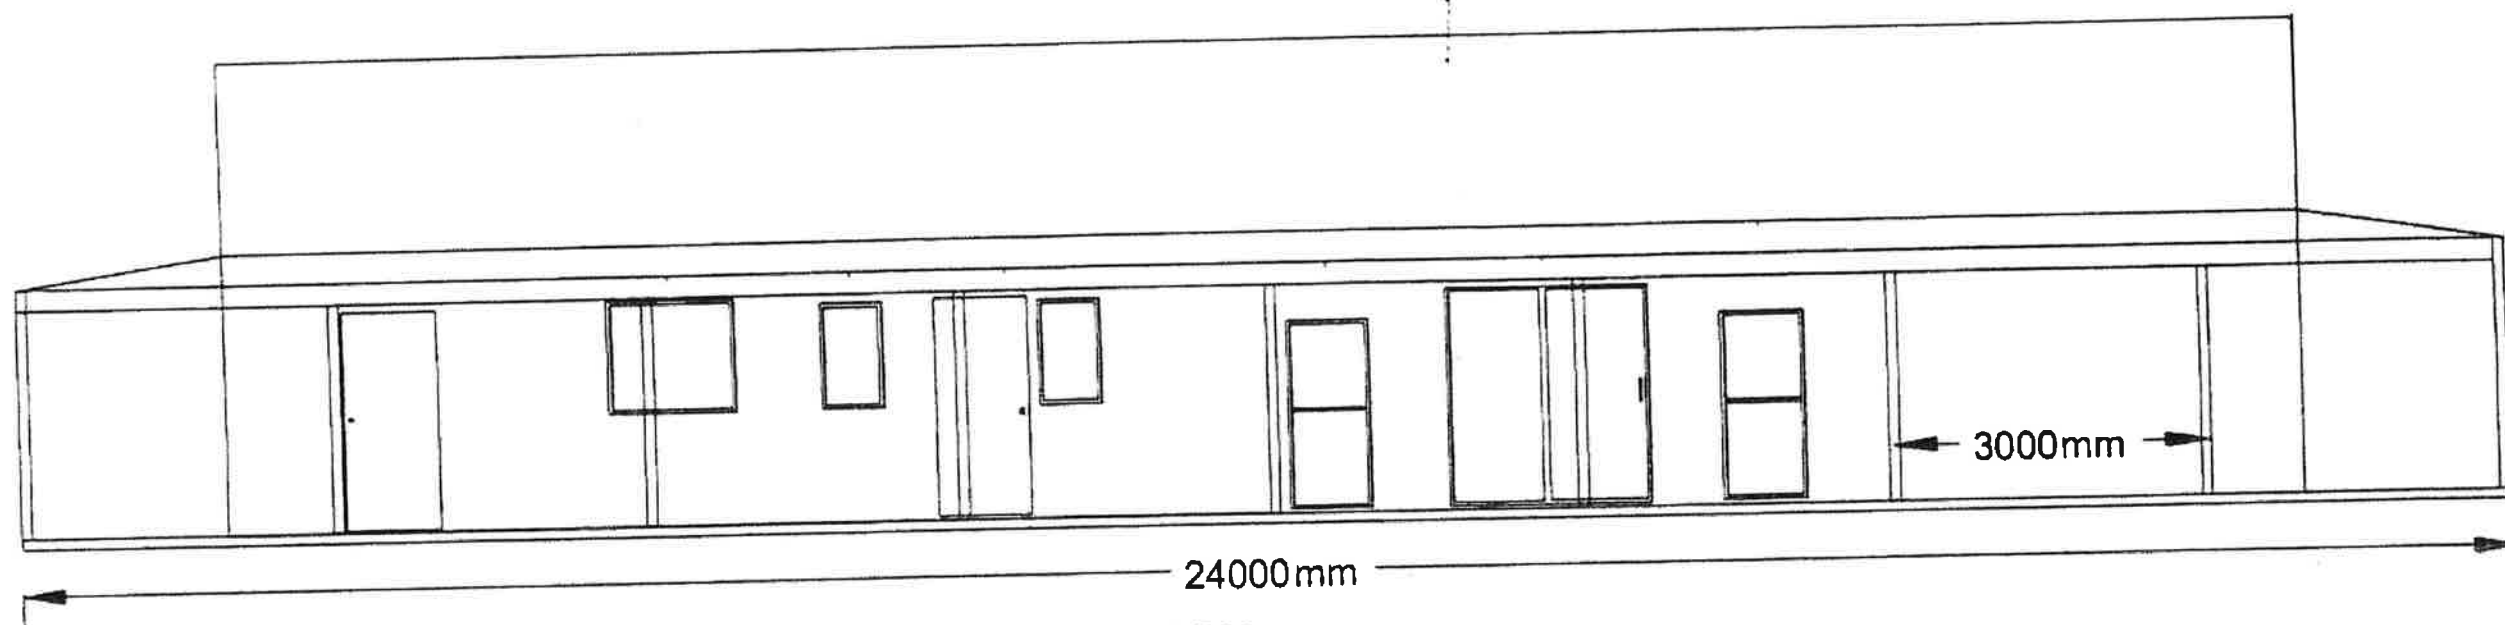


NORTH ELEVATION

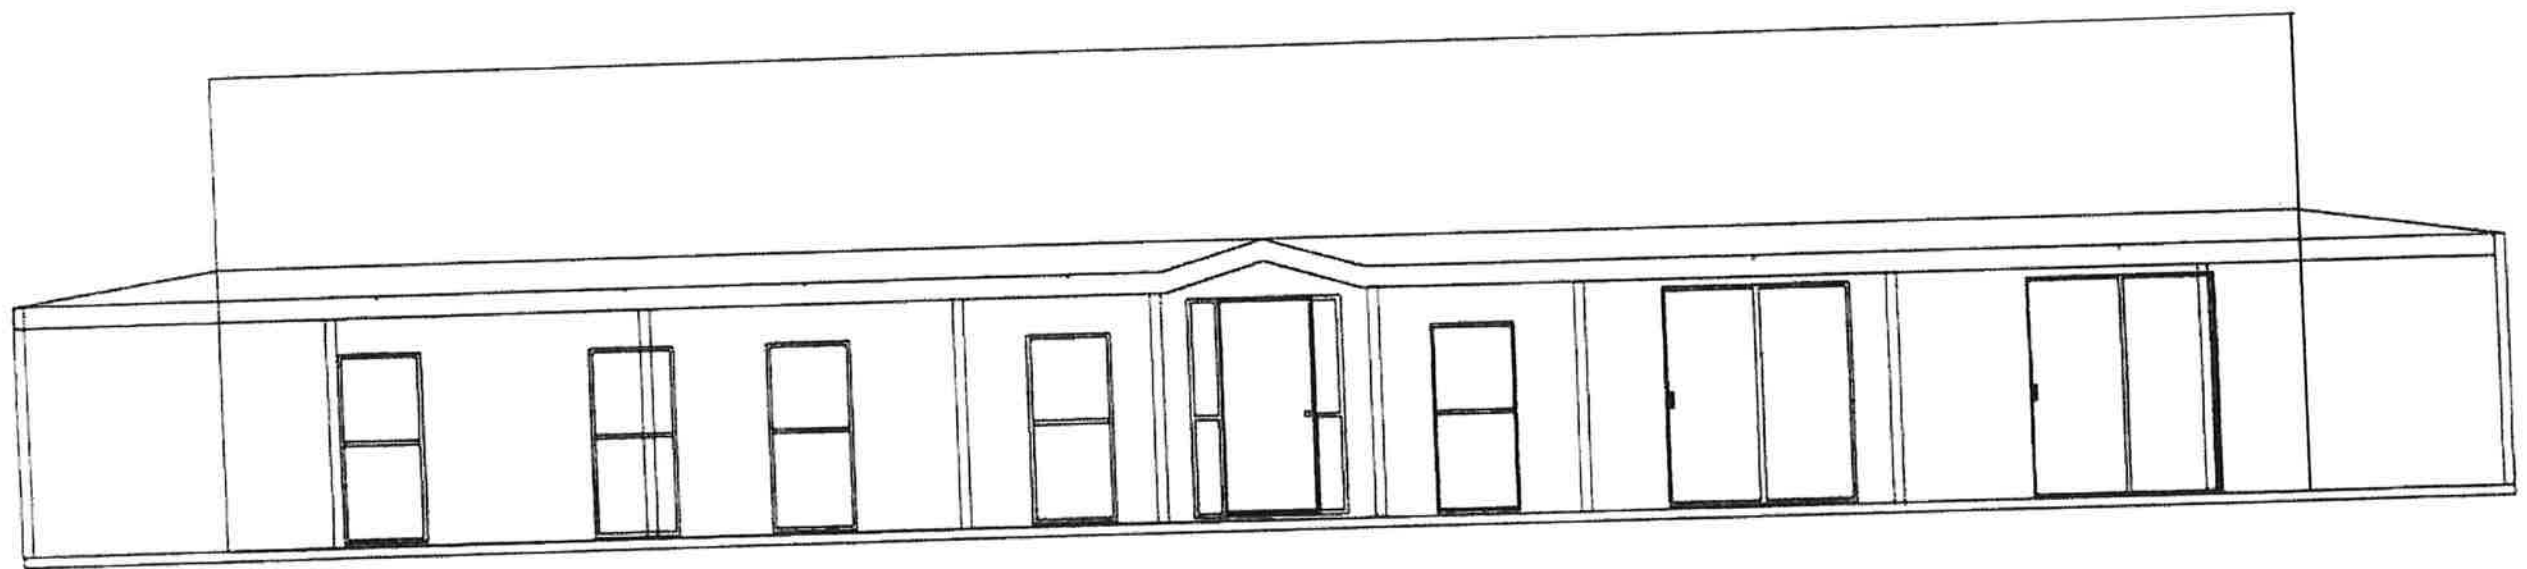


SOUTH ELEVATION

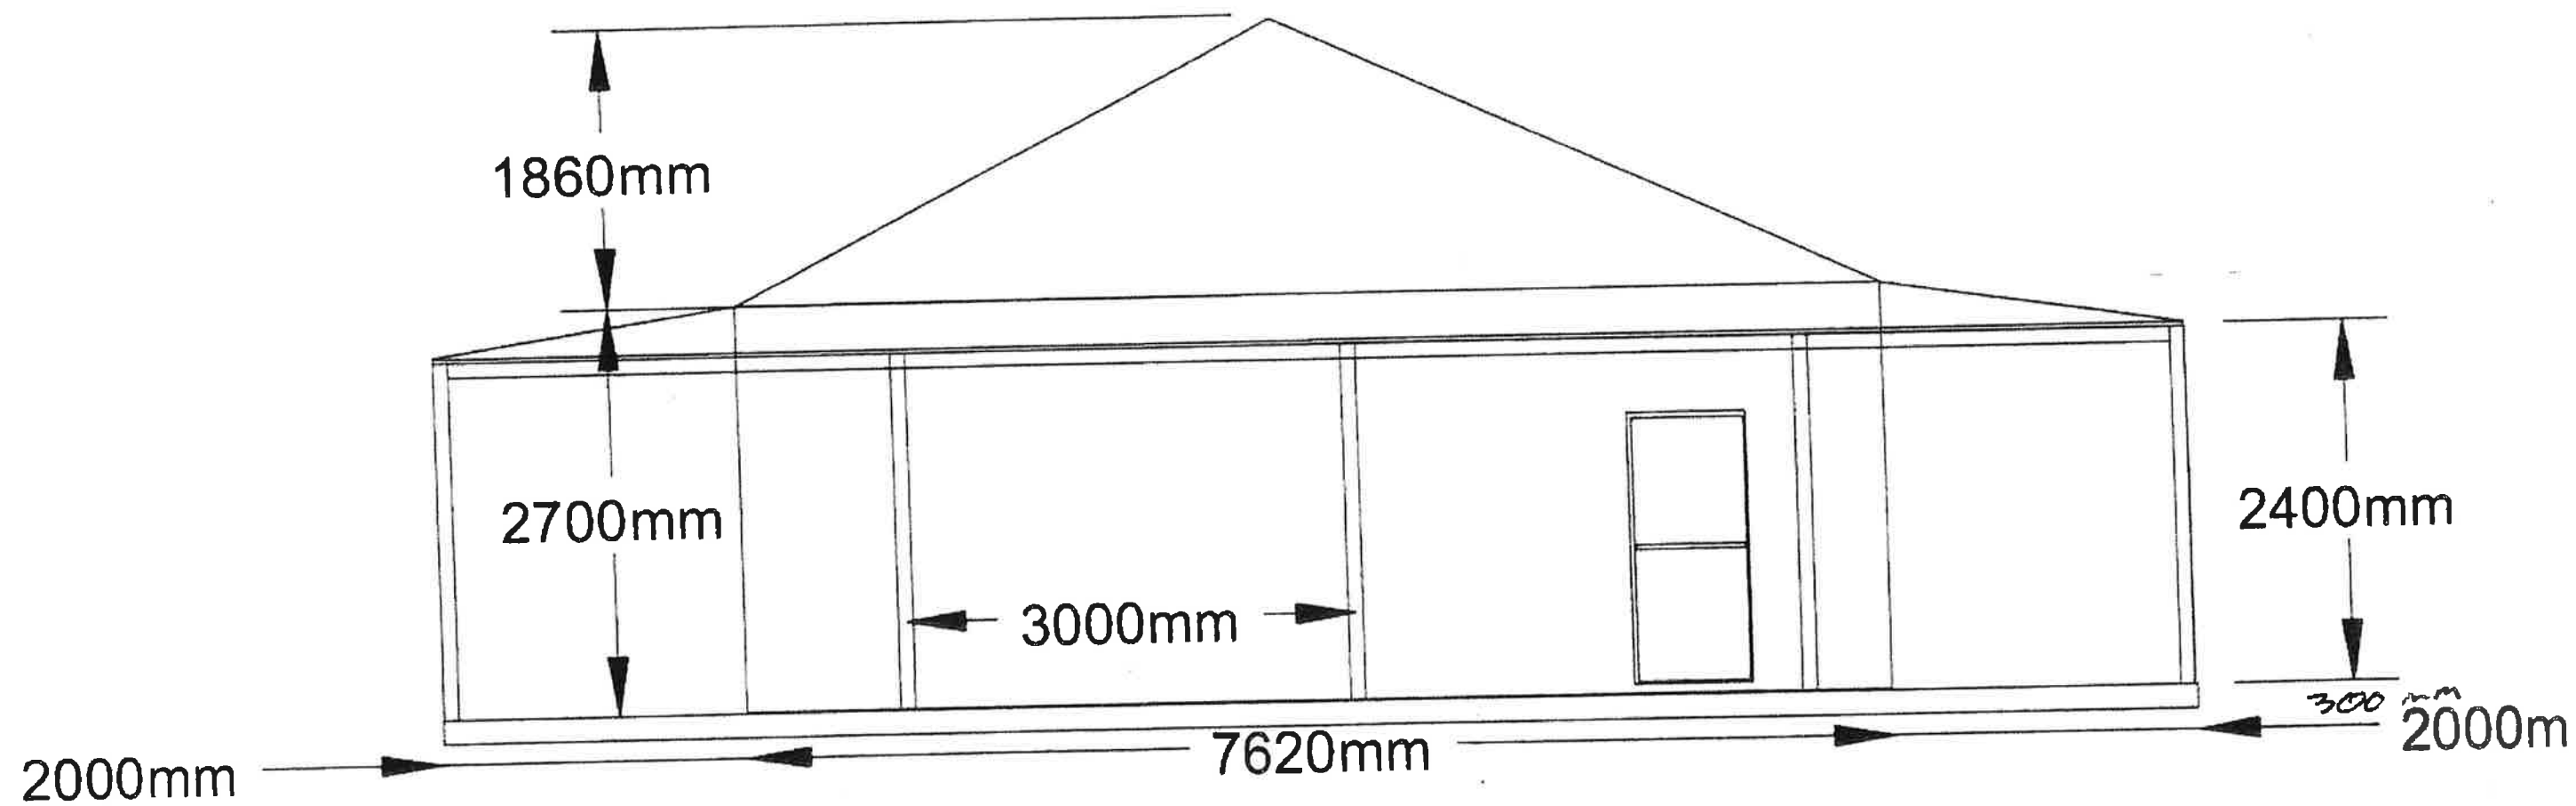

EAST ELEVATION

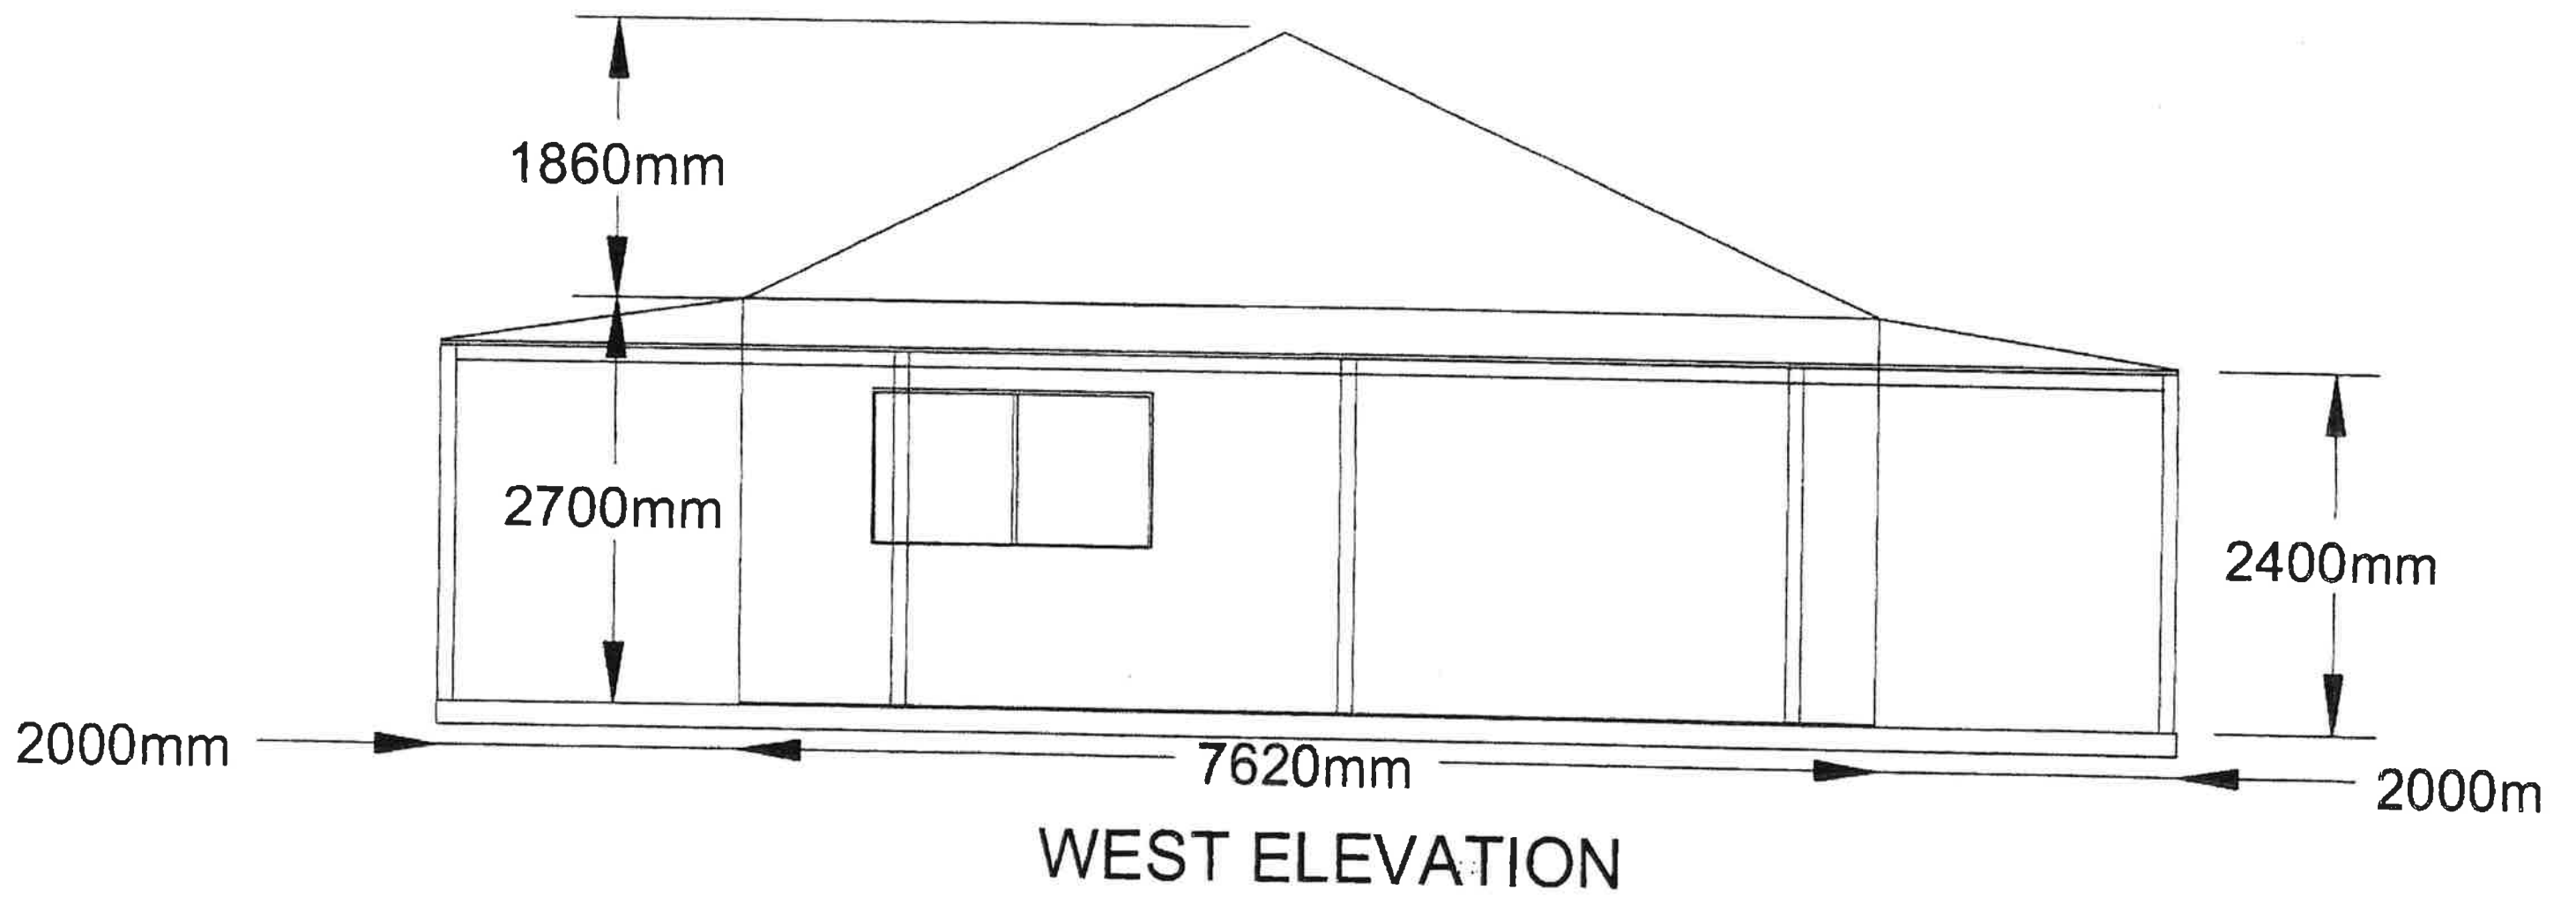

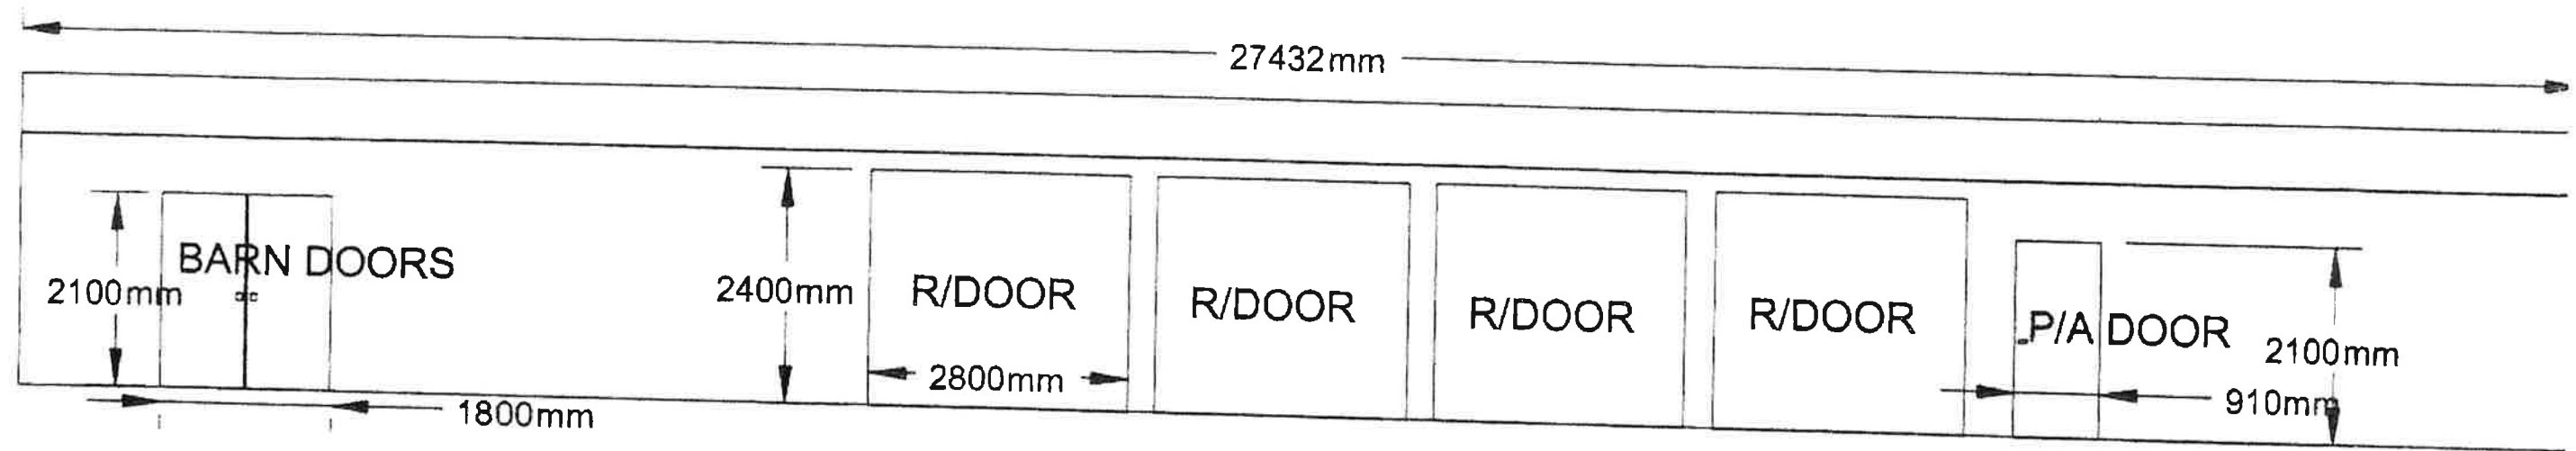

EAST ELEVATION
CLAD IN COLORBOND

