


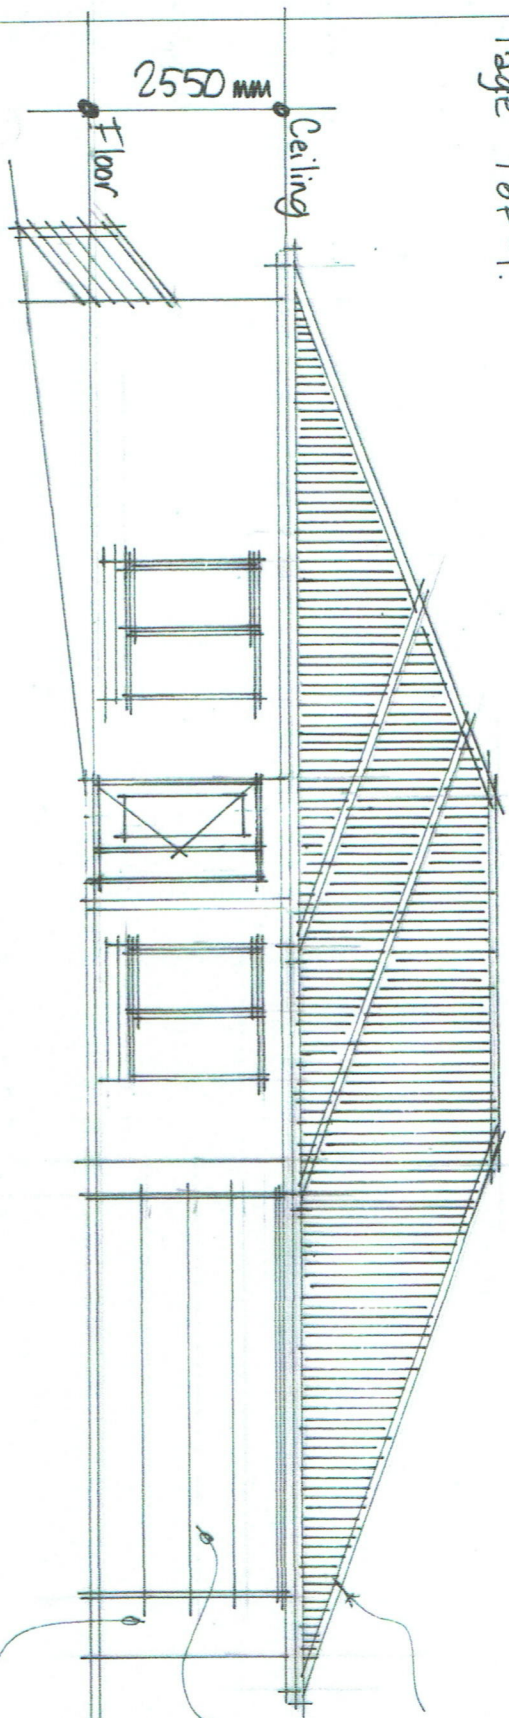


SOUTH ELEVATION

1:100

Colorbond Corrugated Iron roofing as selected by proprietor/owner.


5400 mm wide x 2400 mm high Panel - LIFT - Door.

Brickwork to external walls as selected by Proprietor/Owner.

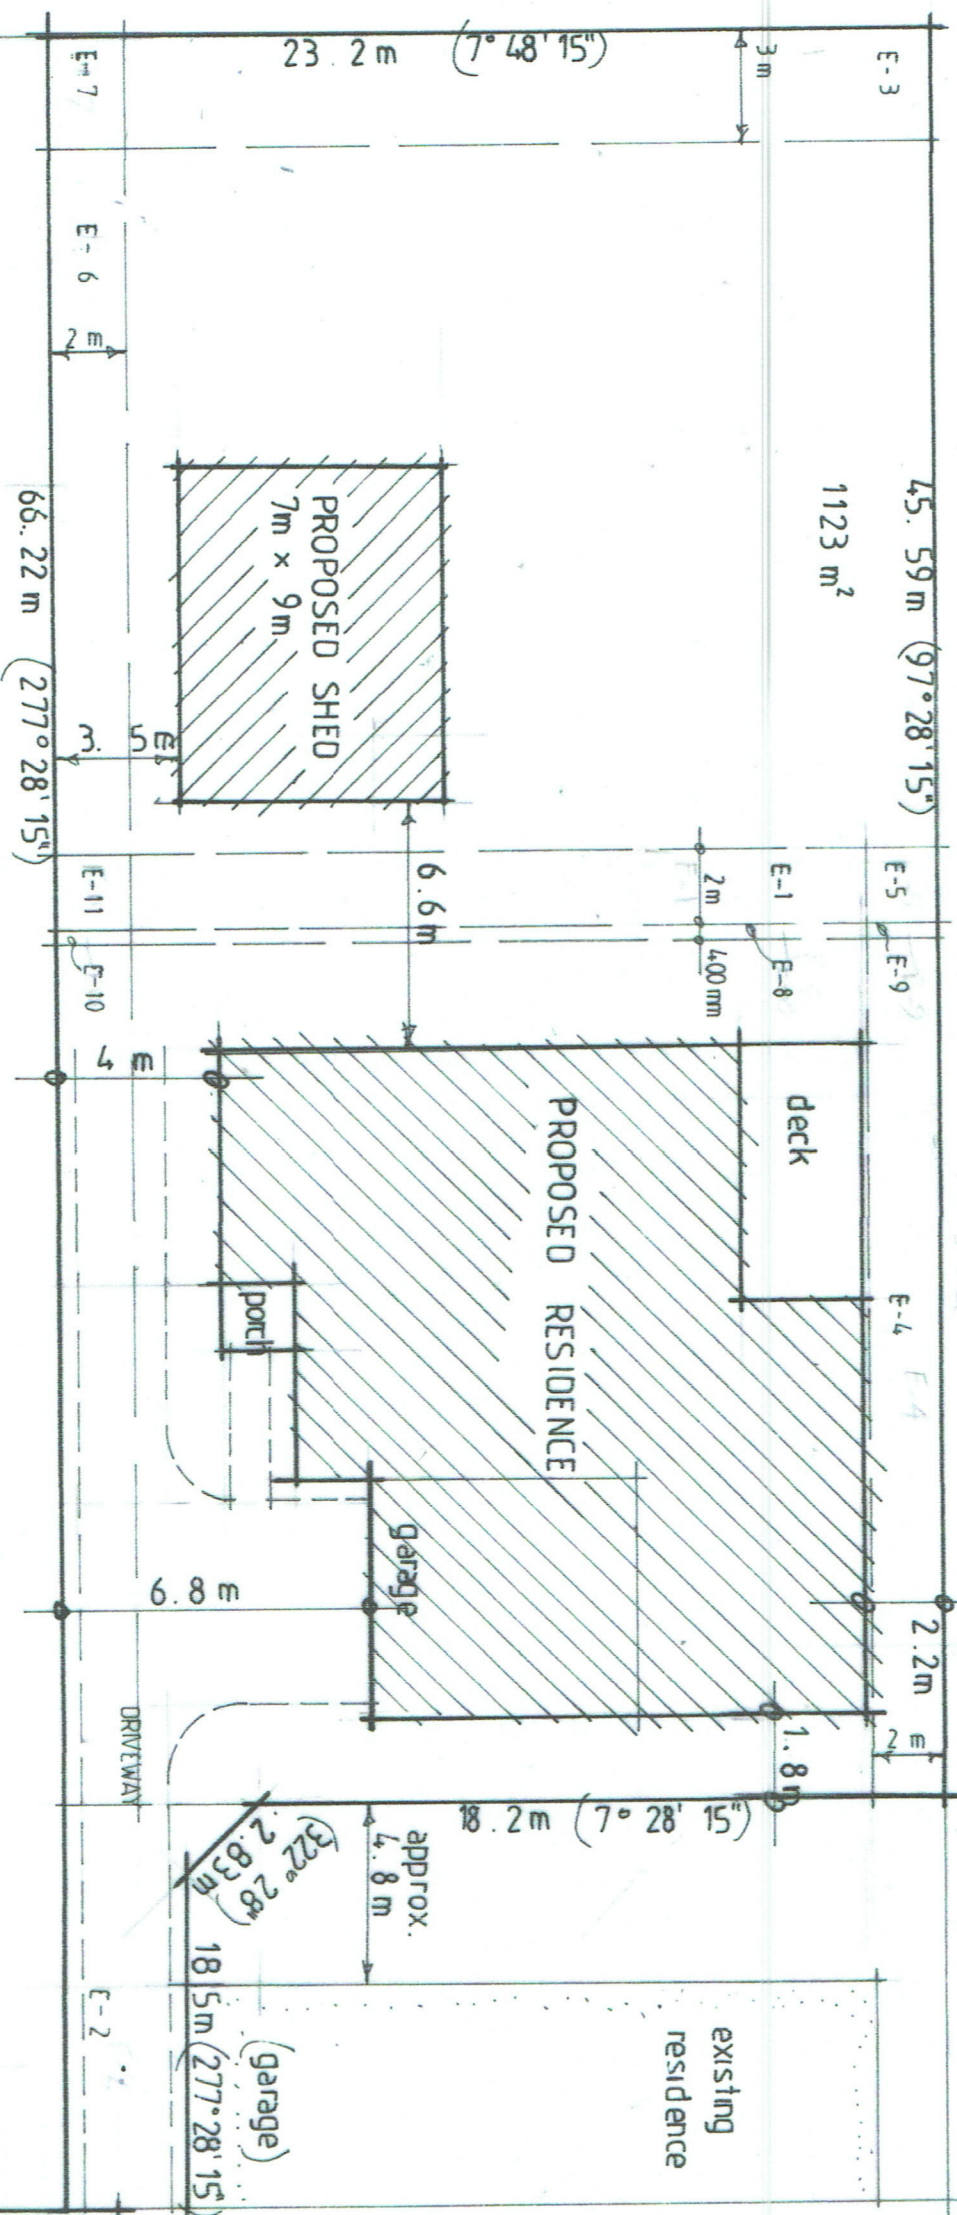

SITE PLAN

1:200

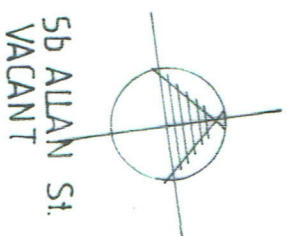

5b ALLAN St.
VACANT

5a ALLAN St.






MARTINA
MURRIGHY

Design & Drafting

E. martina.murrighy13@gmail.com

0 : AUGUST 2025


PROPOSED RESIDENCE
AT 7a Allan st. PORT FAIRY
FOR

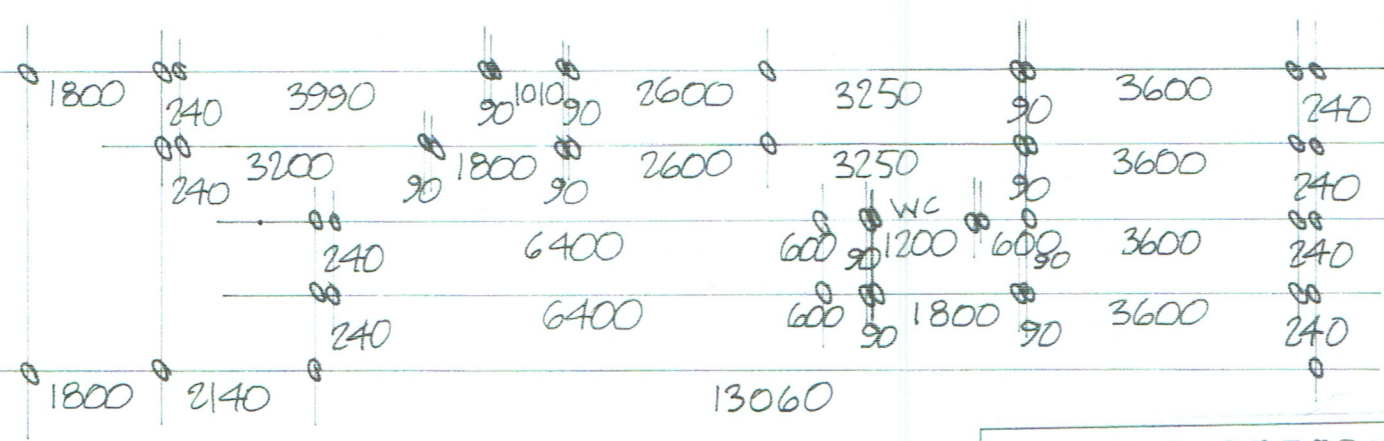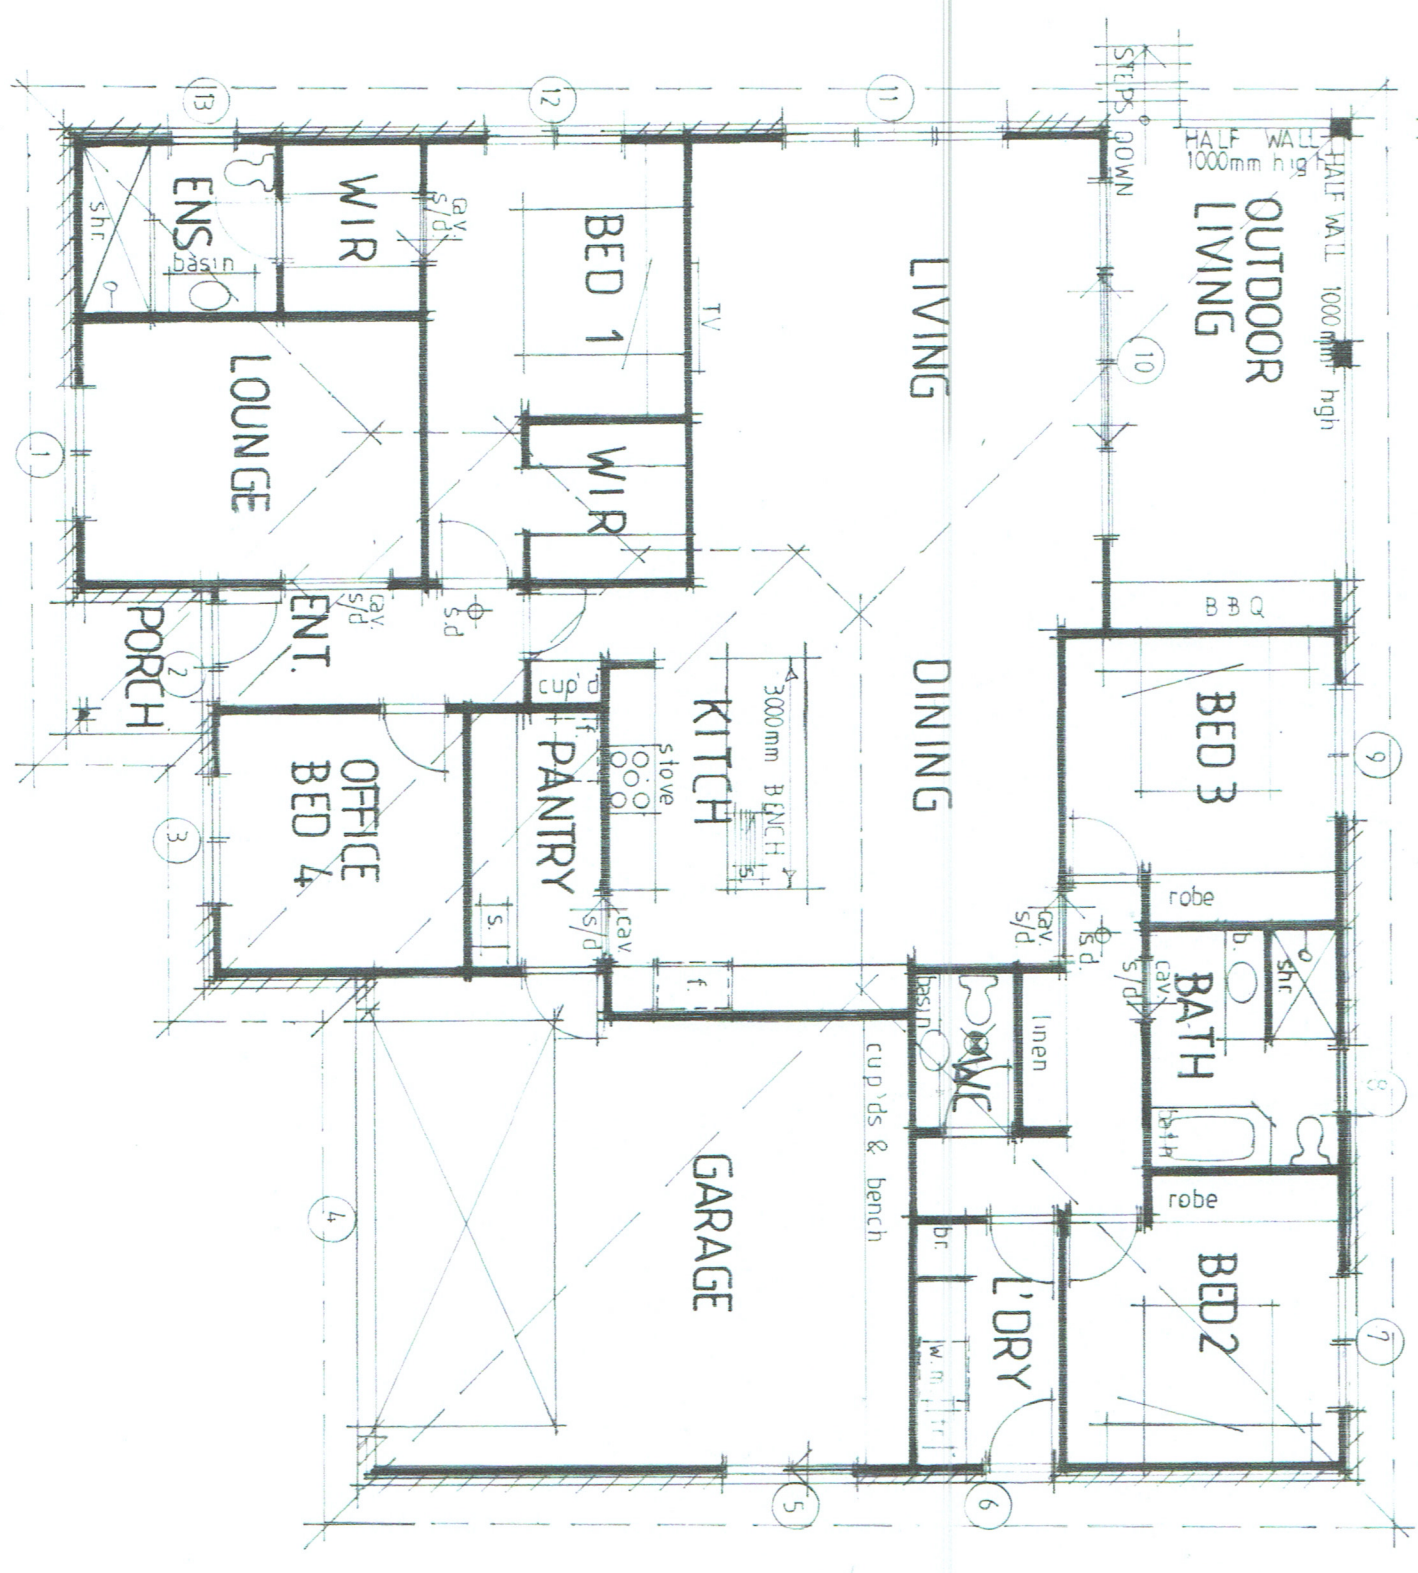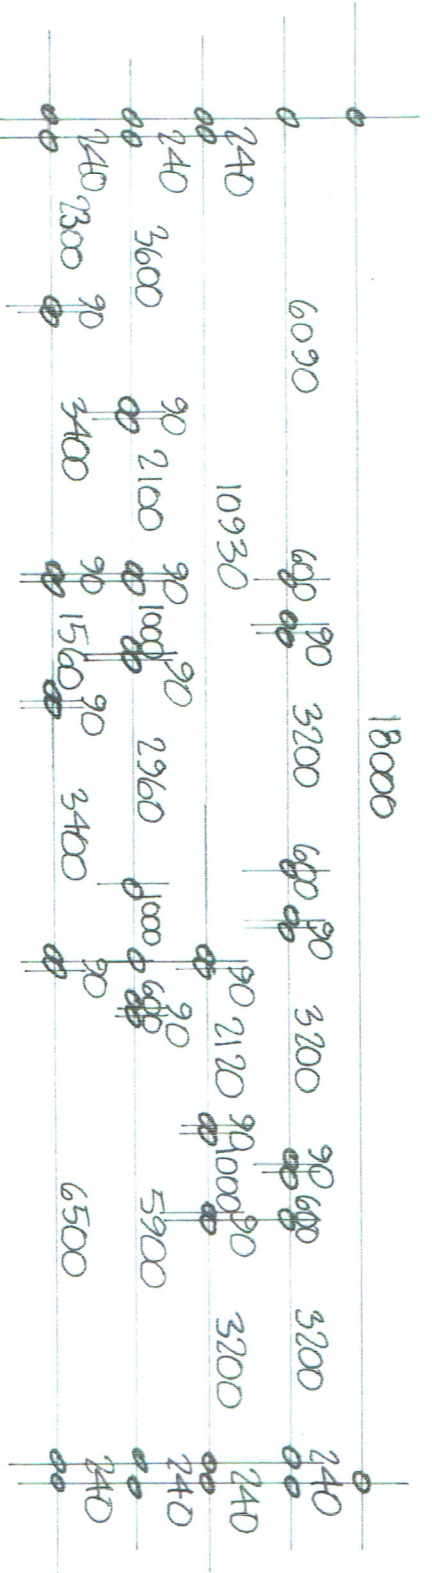


WINDOWS/DOORS SCHEDULE:
Glass in Buildings as AS 1288:2021
Frame ALUMINIUM Colour: DARK

1 BED-1	Sliding Window 1800mm wide x 1800mm high (Carpet on Timber floor)
2 FRONT DOOR	870mm wide x 2100mm high timber door with 400mm wide x 2100mm high fixed glass side-lite (Vinyl planks on timber floor)
3 OFFICE BED-4	Sliding Window 1800mm wide x 1800mm high (Carpet on Timber floor)
4 GARAGE	Panel Lift Door 5400mm wide x 2400mm high (Concrete floor)
5 GARAGE	Glass Sliding Door 1800mm wide x 2100mm high (Concrete floor)
6 L'DRY	Door with a sashless window insert (Akeeta brand) 870mm wide x 2100mm high (Tiles on Timber floor)
7 BED-2	Sliding Window 1800mm wide x 1800mm high (Carpet on Timber floor)
8 BATH	Awning Window (Obscure glass) 900mm wide x 1800mm high (Tiles on Timber floor)
9 BED-3	Sliding Window 1800mm wide x 1800mm high (Carpet on Timber floor)
10 LIVING	Sliding Window 3000mm wide x 1800mm high (Vinyl planks on timber floor)
11 LIVING	Glass Sliding Door 4800mm wide x 2100mm high (Vinyl planks on timber floor)
12 BED-1	Sliding Window 1800mm wide x 1800mm high (Carpet on Timber floor)
13 ENSUITE	Awning Window (Obscure glass) 900mm wide x 1800mm high (Tiles on Timber floor)


GROUND PLAN

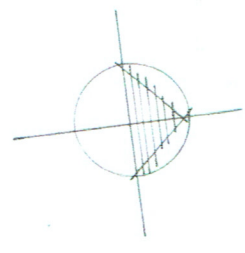

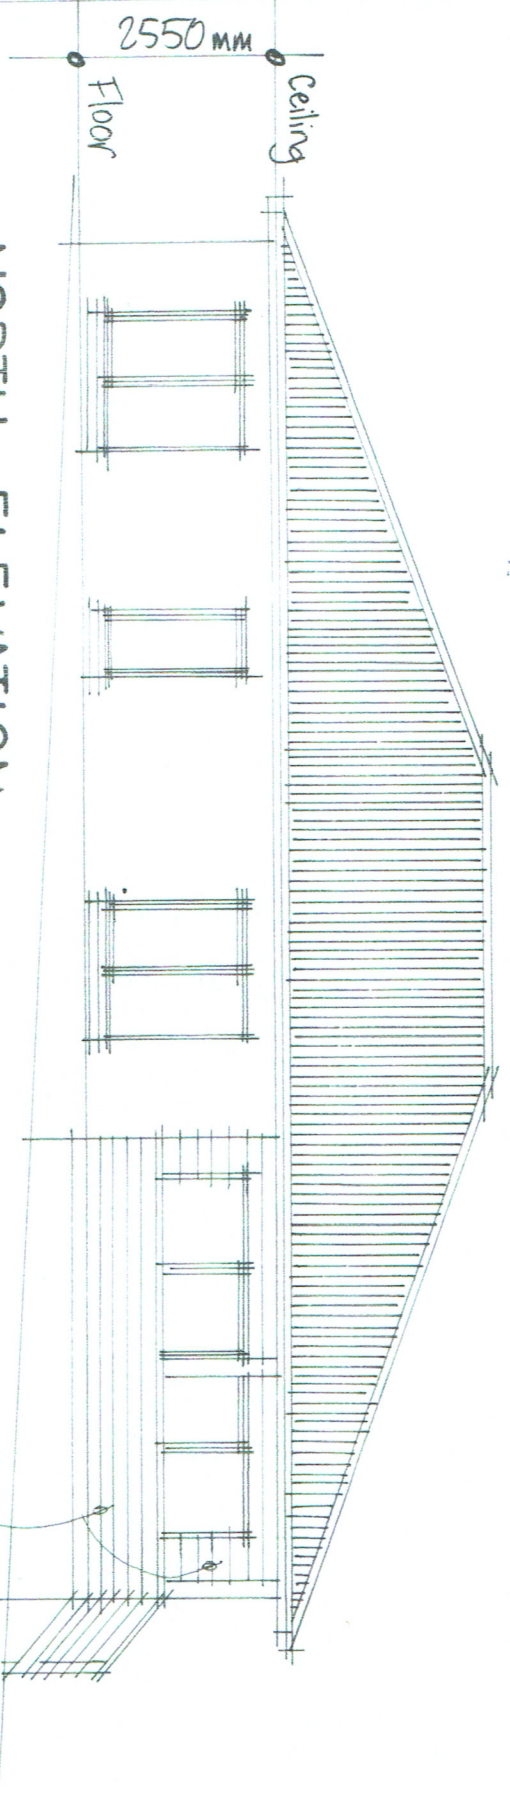


Linea Weatherboards
to external walls
@ outdoor living.

NORTH ELEVATION
1:100

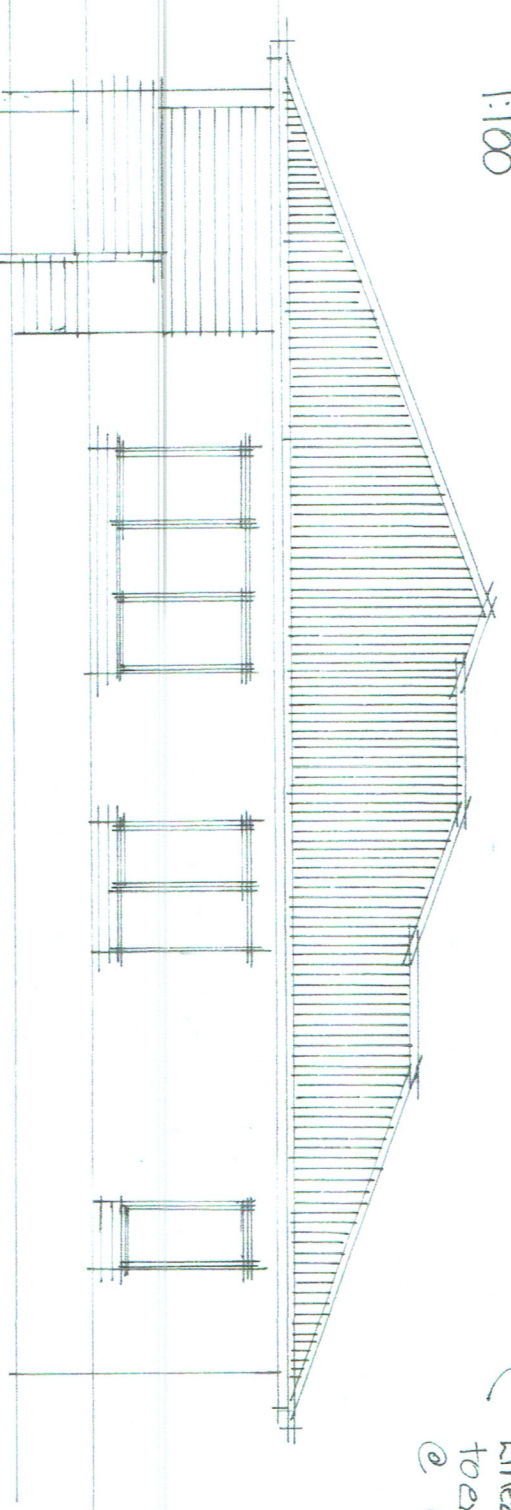


WEST ELEVATION
1:100

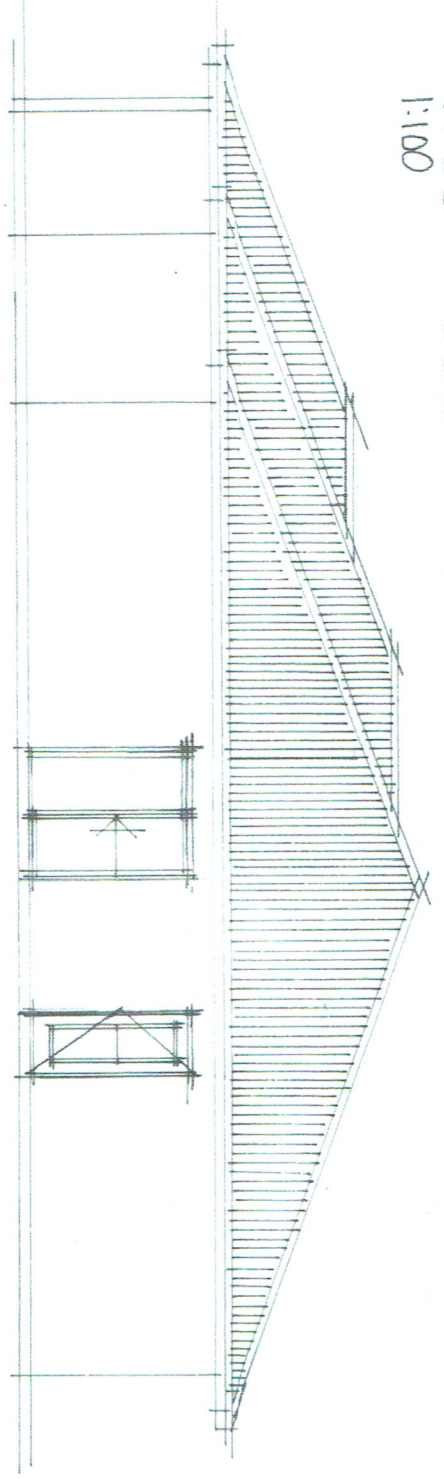


EAST ELEVATION
1:100


Colorbond Corrugated
iron Roof & Wall
Cladding.

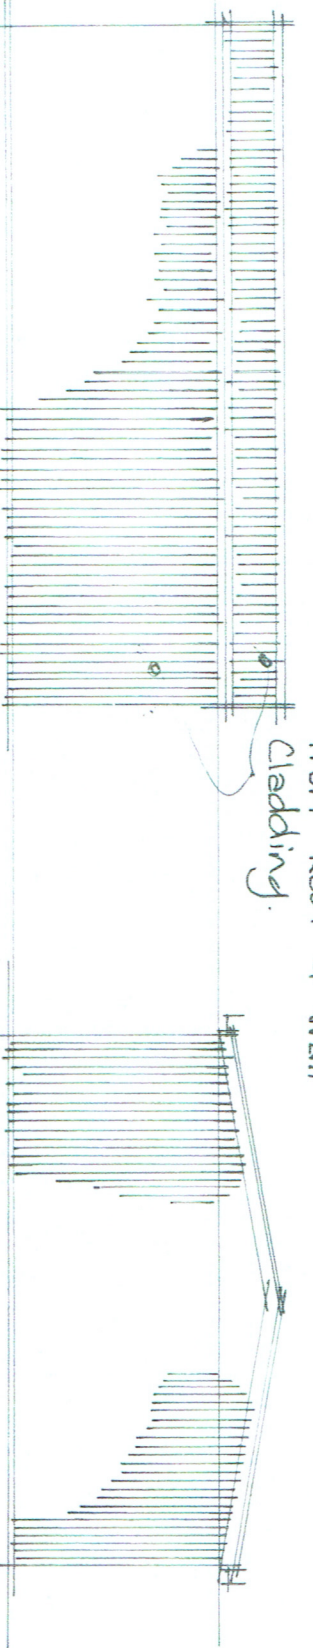


SOUTH ELEVATION
1:100

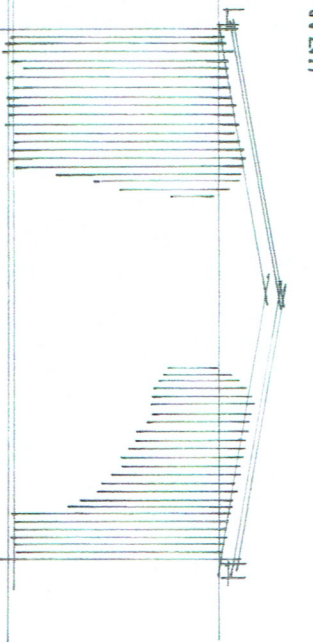

WEST ELEVATION
1:100

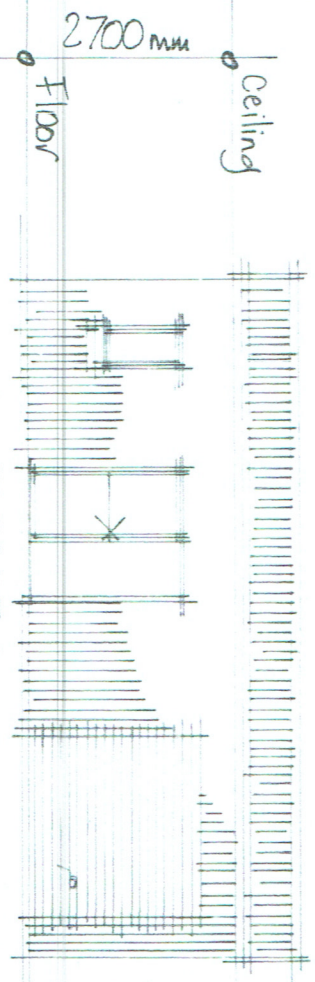


NORTH ELEVATION
1:100


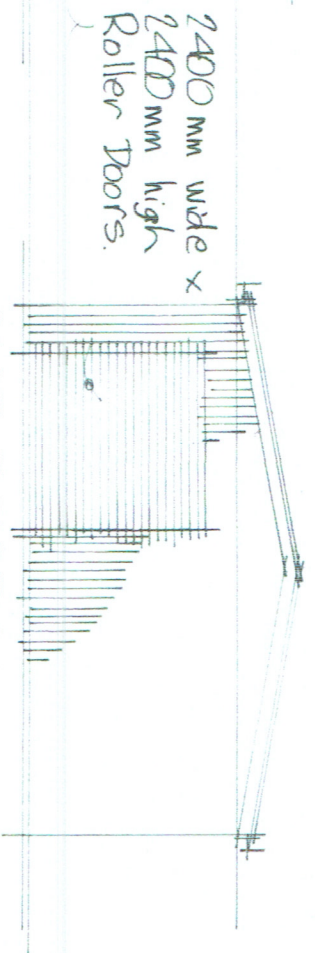


EAST ELEVATION
1:100

2400 mm wide x
2400 mm high
Roller Doors.

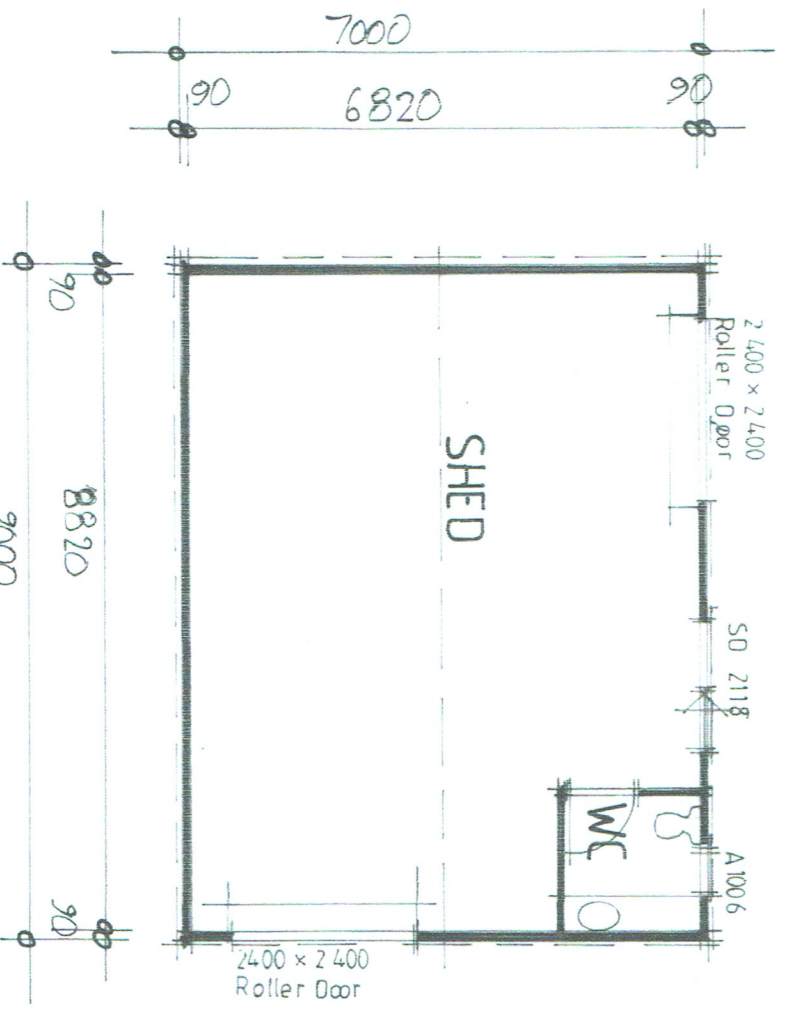

SHED
GROUND
PLAN
1:100

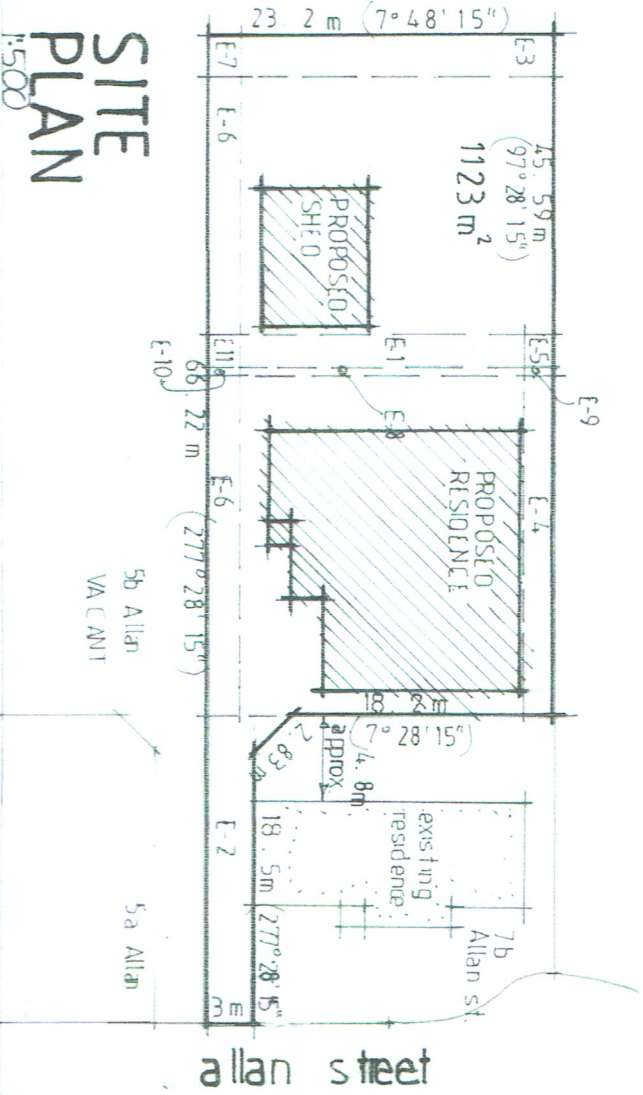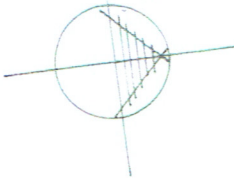

SITE
PLAN
1:500