


PLAN OF SUBDIVISION				EDITION 1		PS938768D		
LOCATION OF LAND PARISH: BELFAST TOWNSHIP: _____ SECTION: _____ CROWN ALLOTMENT: PART OF ATKINSONS CROWN PORTION: CROWN SPECIAL SURVEY TITLE REFERENCE: VOL. FOL. LAST PLAN REFERENCE: LOT 5 PS620001R POSTAL ADDRESS: 13 GRATTON STREET (at time of subdivision) PORT FAIRY VIC 3284 MGA2020 CO-ORDINATES: E: 607 200 ZONE: 54 (of approx centre of land in plan) N: 5 751 600 GDA 2020				COUNCIL NAME: MOYNE SHIRE COUNCIL				
VESTING OF ROADS AND/OR RESERVES				NOTATIONS				
IDENTIFIER		COUNCIL/BODY/PERSON		LAND IN THIS PLAN IS AFFECTED BY THE RESTRICTION PS620001R				
Nil.		Nil.						
NOTATIONS								
DEPTH LIMITATION: Does not apply.								
SURVEY: This plan is based on survey. STAGING: This is not a staged subdivision. Planning Permit No. This survey has been connected to permanent marks No(s). In Proclaimed Survey Area No. _____								
EASEMENT INFORMATION								
LEGEND: A – Appurtenant Easement E – Encumbering Easement R – Encumbering Easement (Road)								
Easement Reference	Purpose	Width (Metres)	Origin	Land Benefited/In Favour Of				
JOSEPH LAND SURVEYING PTY LTD ABN 27 744 943 042 P.O.BOX 5113, WARRNAMBOOL 3280 PHONE (03) 5562 2066		SURVEYORS REF: 1791		1791_PS_V3.DWG 1791_MGA2020.SEE		VERSION 3	ORIGINAL SHEET SIZE: A3	SHEET 1 OF 3

MGA2020 ZONE 54

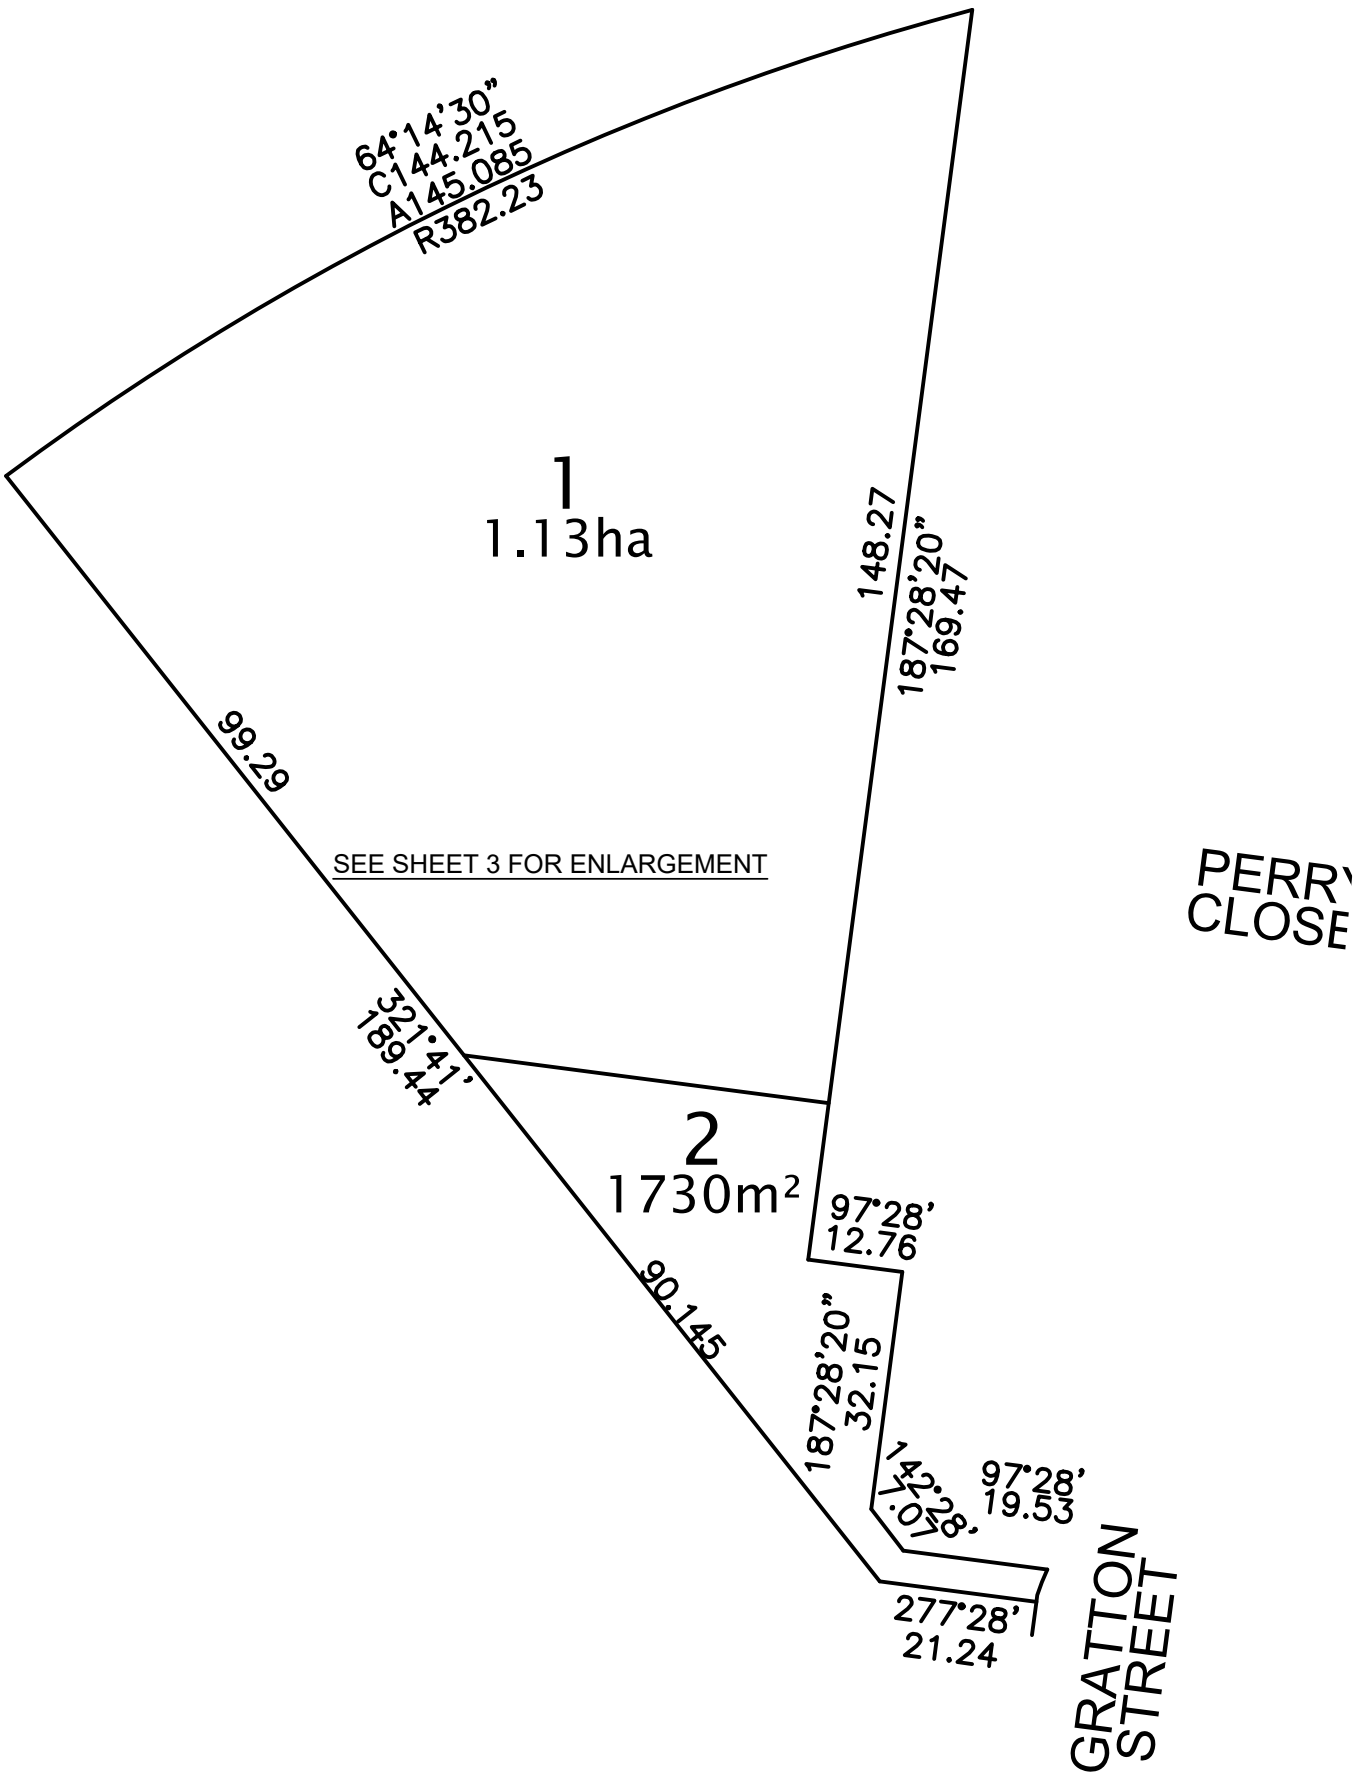

JOSEPH LAND SURVEYING PTY LTD
ABN 27 744 943 042
P.O.BOX 5113, WARRNAMBOOL 3280
PHONE (03) 5562 2066

SCALE
1:1 000

10 0 10 20 30 40
LENGTHS ARE IN METRES

ORIGINAL SHEET
SIZE: A3

SHEET 2

MGA2020 ZONE 54

PERRY
CLOSE

1
1.13ha

277°28'20"
49.46

2
1730m²

21.21


JOSEPH LAND SURVEYING PTY LTD

ABN 27 744 943 042

P.O.BOX 5113, WARRNAMBOOL 3280

PHONE (03) 5562 2066

SCALE
1:200

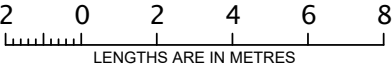

ORIGINAL SHEET
SIZE: A3

SHEET 3