





**EXISTING SITE PHOTOS**

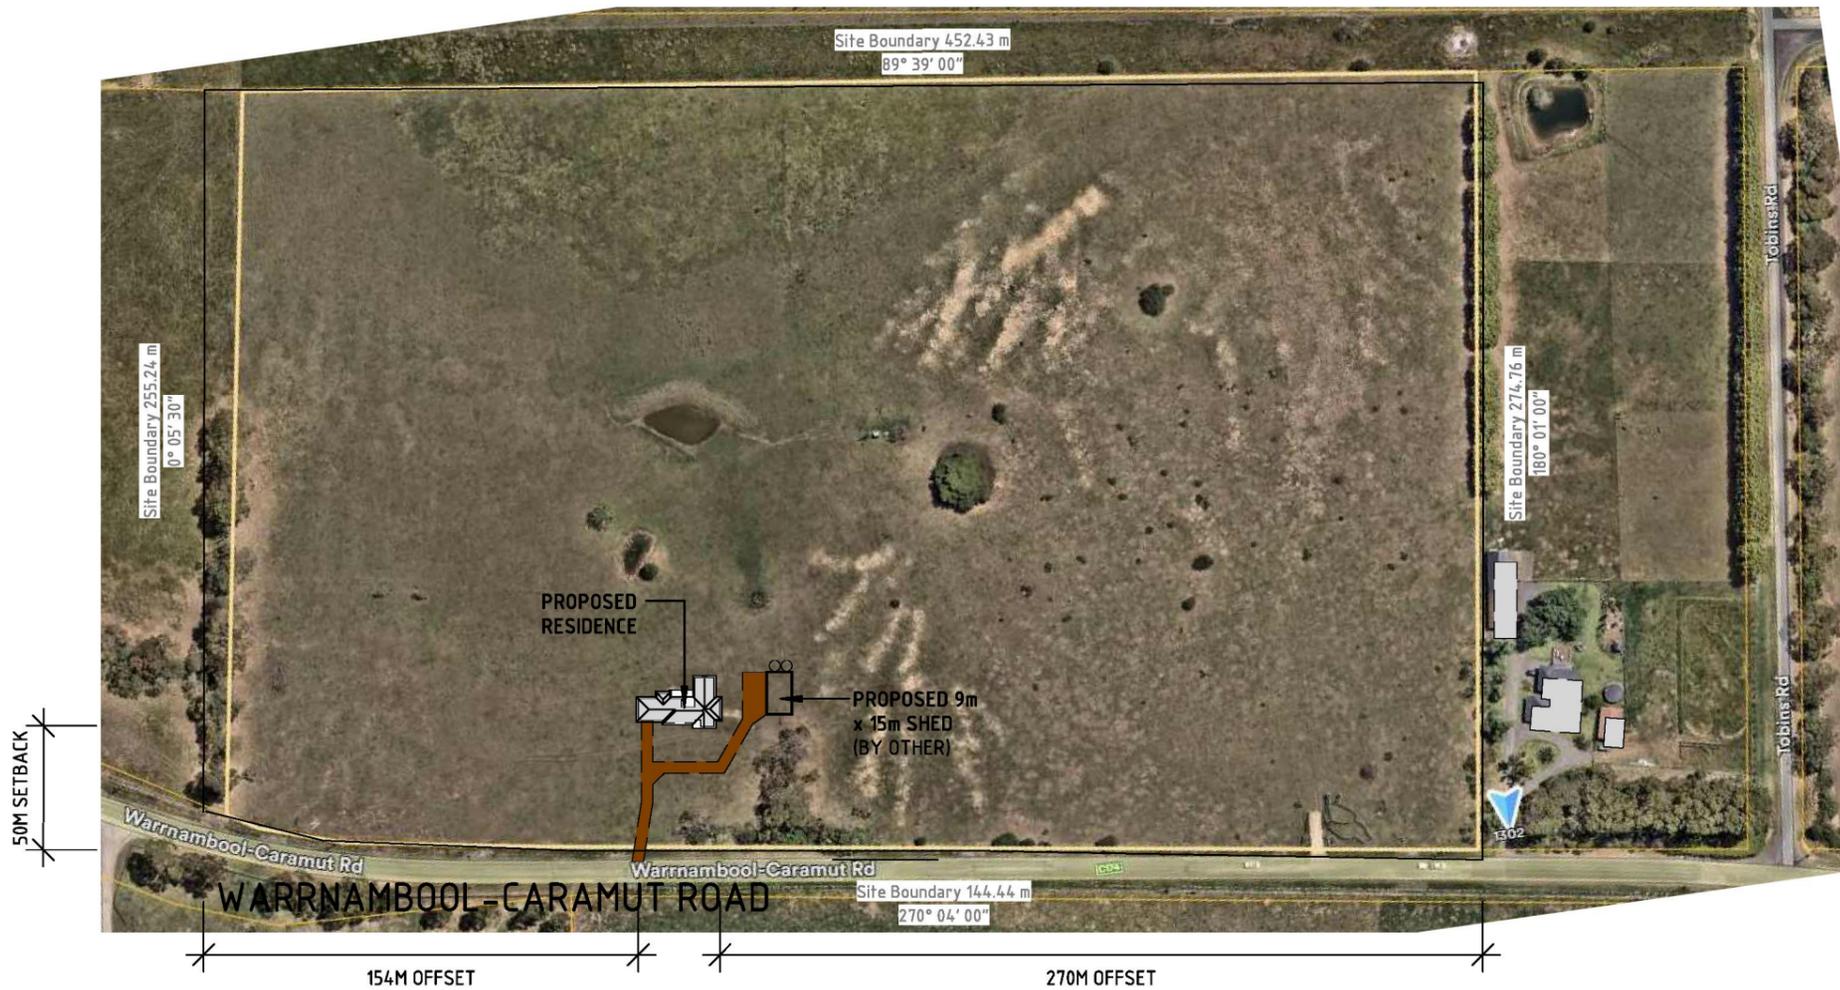

**LOCALITY PLAN**

1: 2500


AREA ANALYSIS		
Name	Area	SQ'S
Proposed Residence	230.97 m <sup>2</sup>	24.85
Proposed Garage	52.11 m <sup>2</sup>	5.61
Proposed Paving	43.96 m <sup>2</sup>	4.73
Proposed Portico	4.45 m <sup>2</sup>	0.48
<b>TOTAL</b>	<b>331.49 m<sup>2</sup></b>	

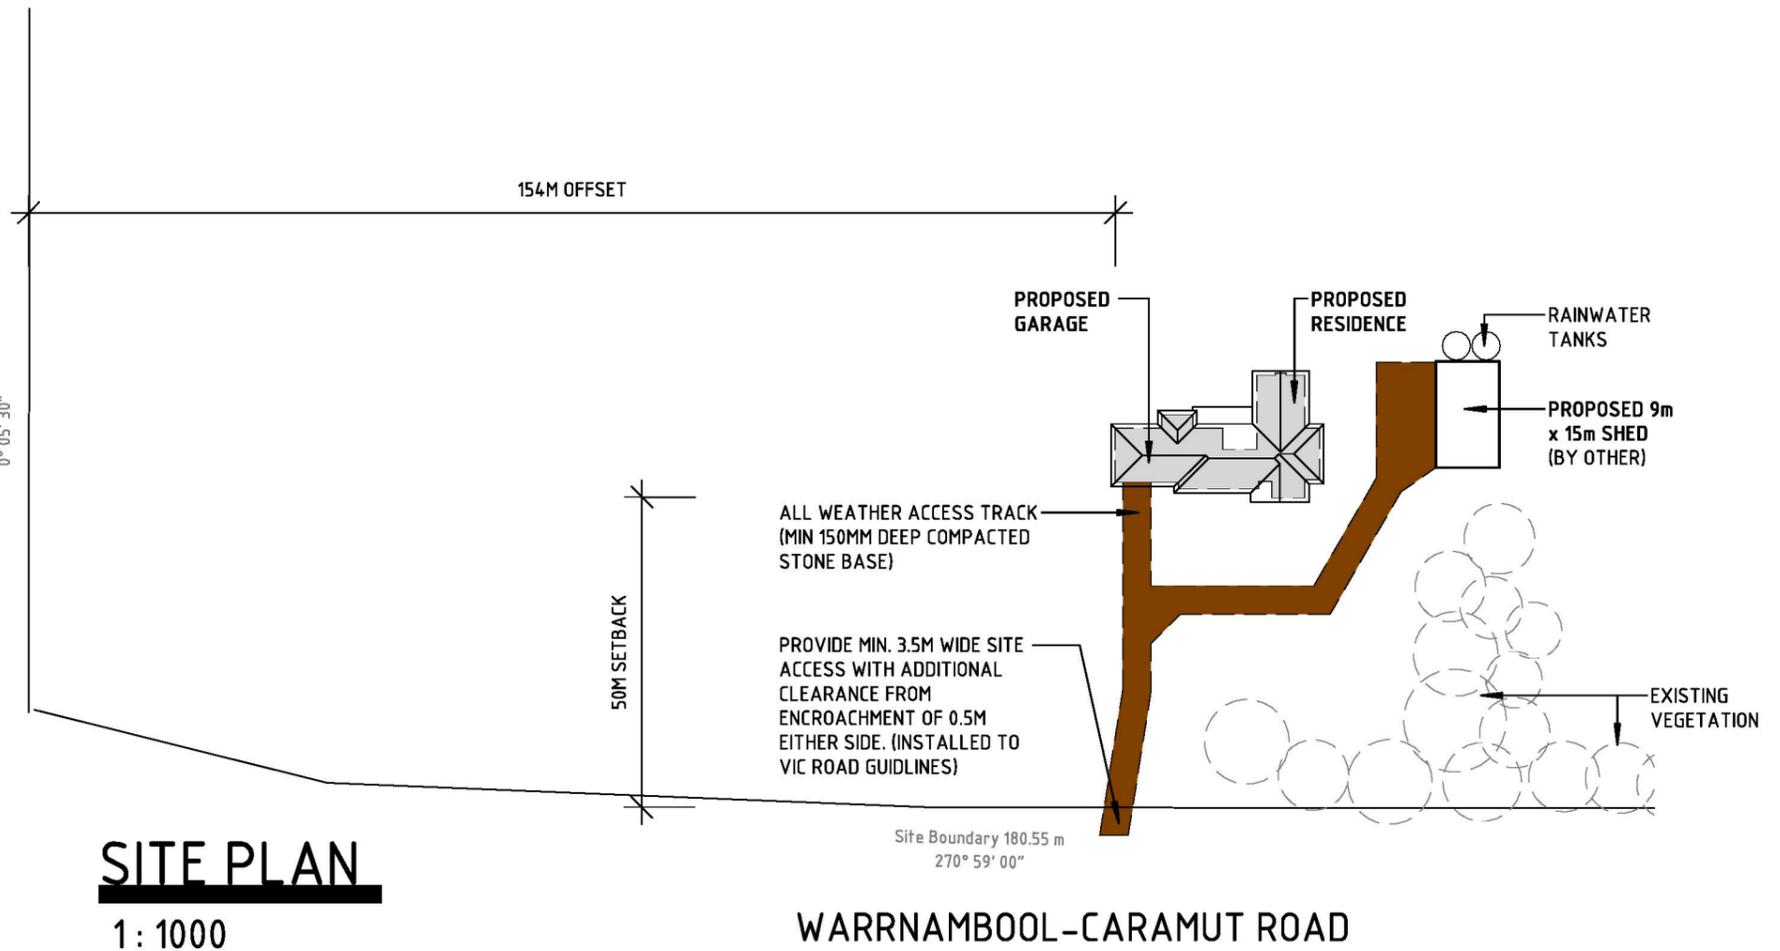

**SITE PLAN**

1: 1000

WARRNAMBOOL-CARAMUT ROAD

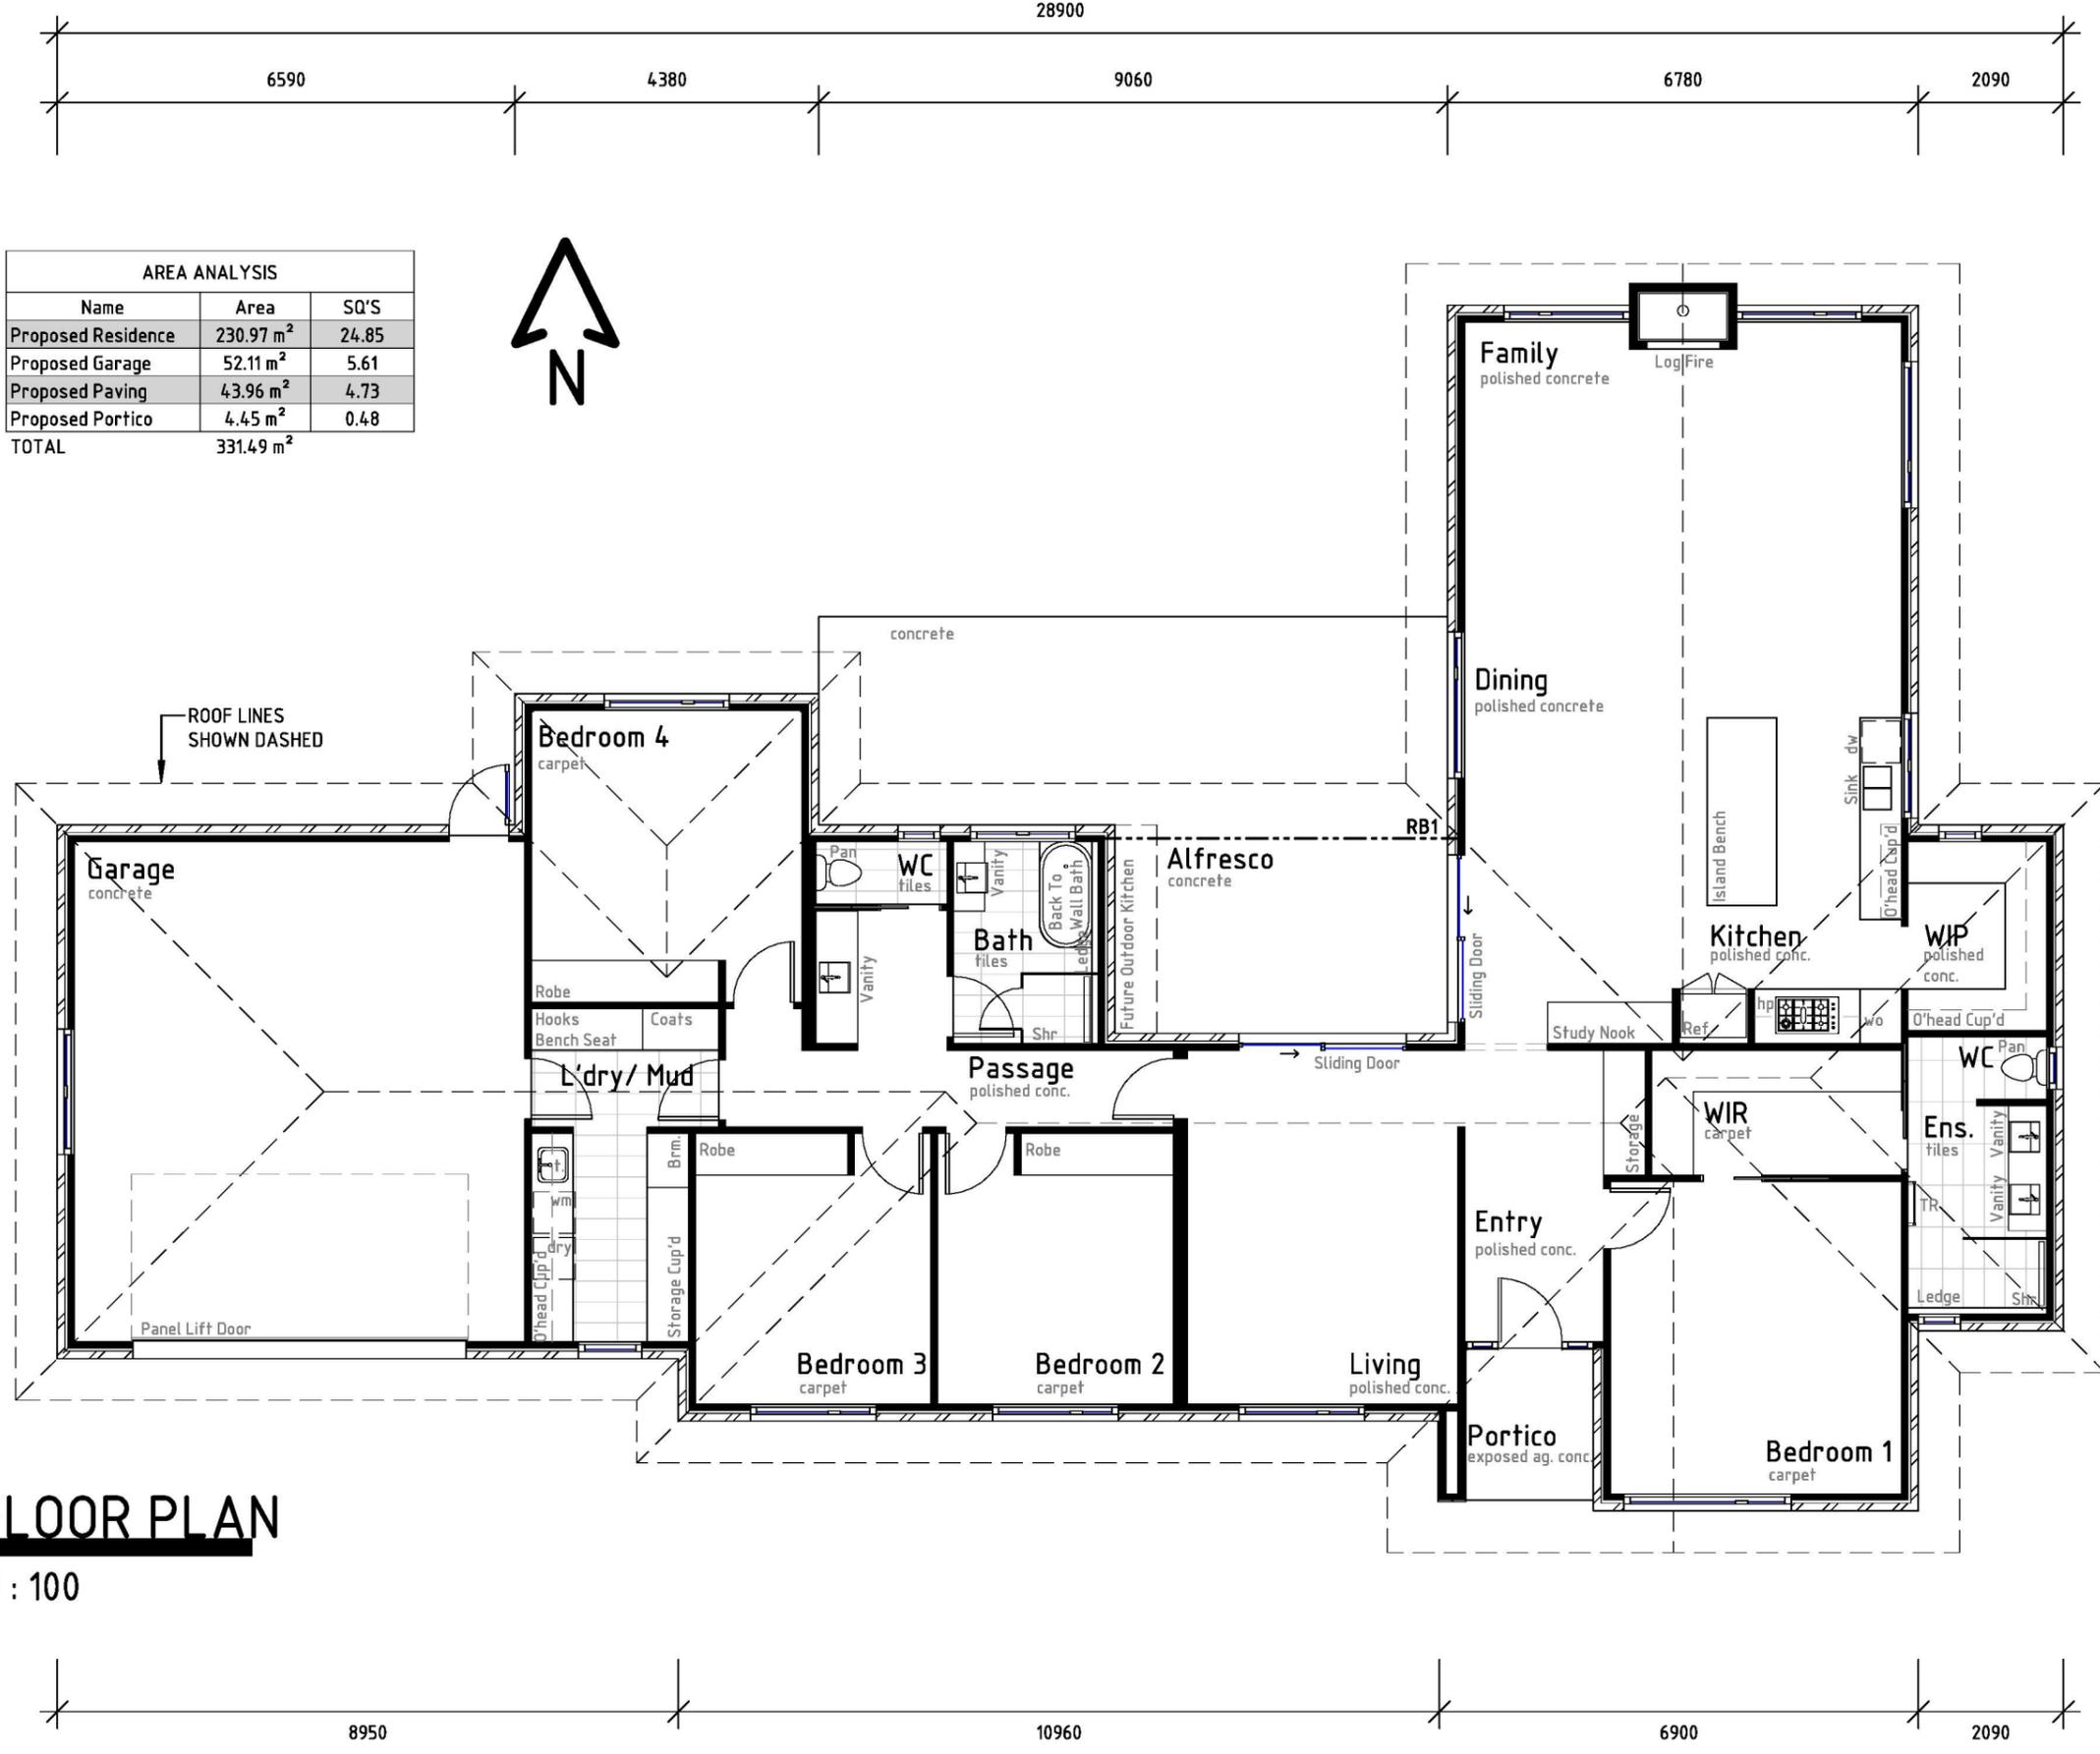


**AREA ANALYSIS**

Name	Area	SQ'S
Proposed Residence	230.97 m <sup>2</sup>	24.85
Proposed Garage	52.11 m <sup>2</sup>	5.61
Proposed Paving	43.96 m <sup>2</sup>	4.73
Proposed Portico	4.45 m <sup>2</sup>	0.48
<b>TOTAL</b>	<b>331.49 m<sup>2</sup></b>	




**FLOOR PLAN**  
 1 : 100

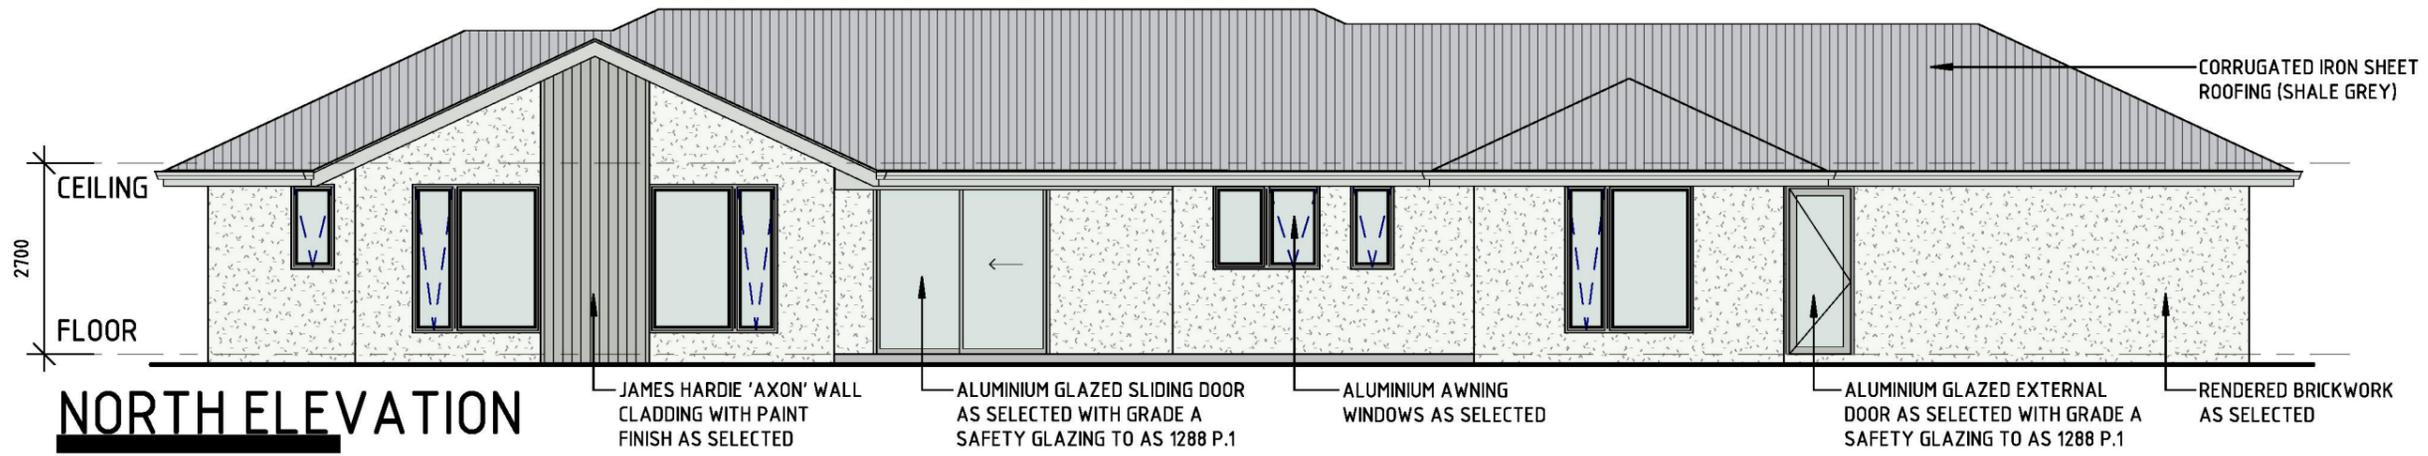


**NORTH ELEVATION**

1:100

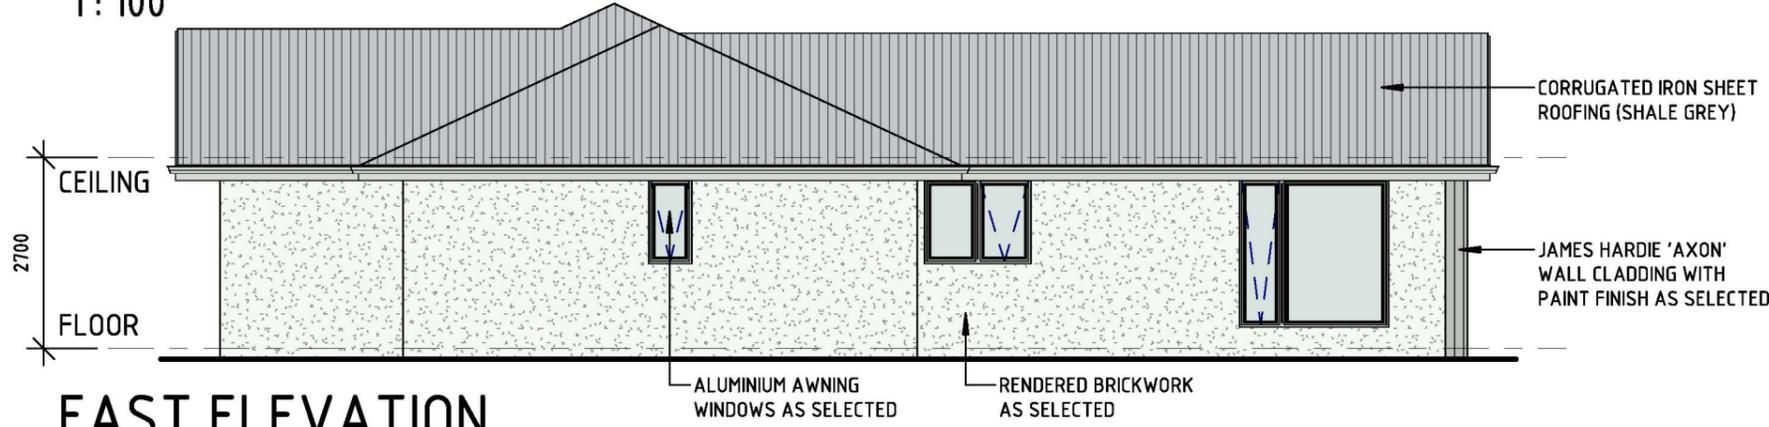


**EAST ELEVATION**

1:100

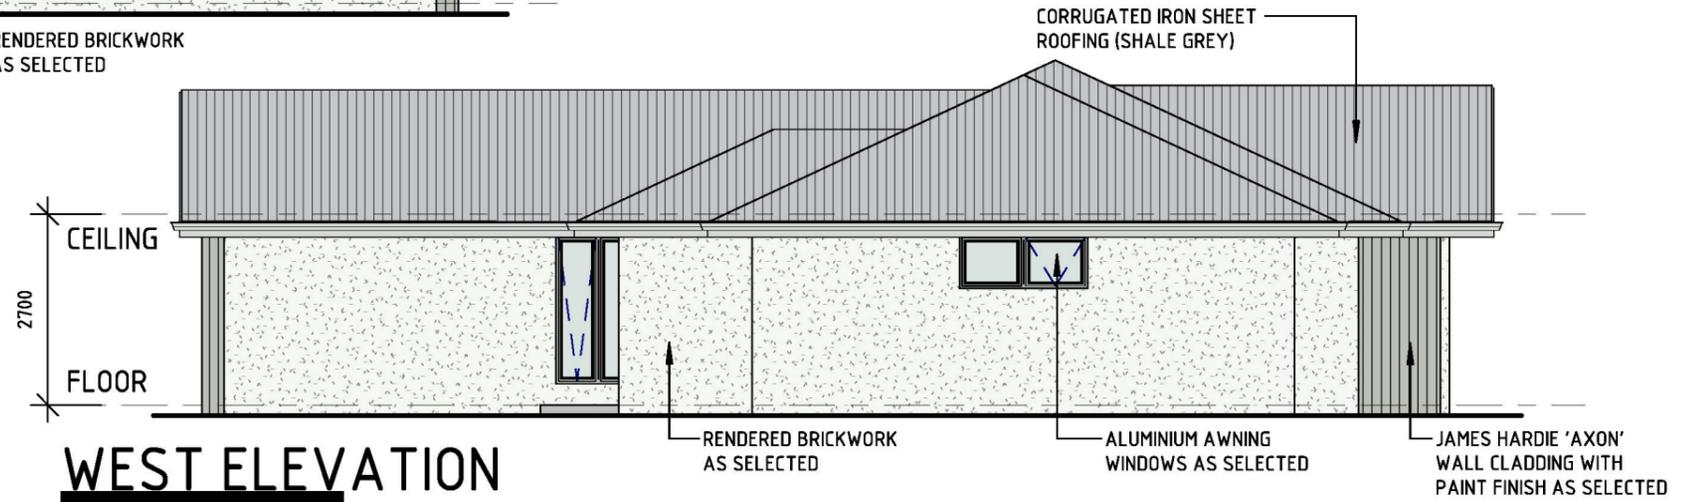

**WEST ELEVATION**

1:100

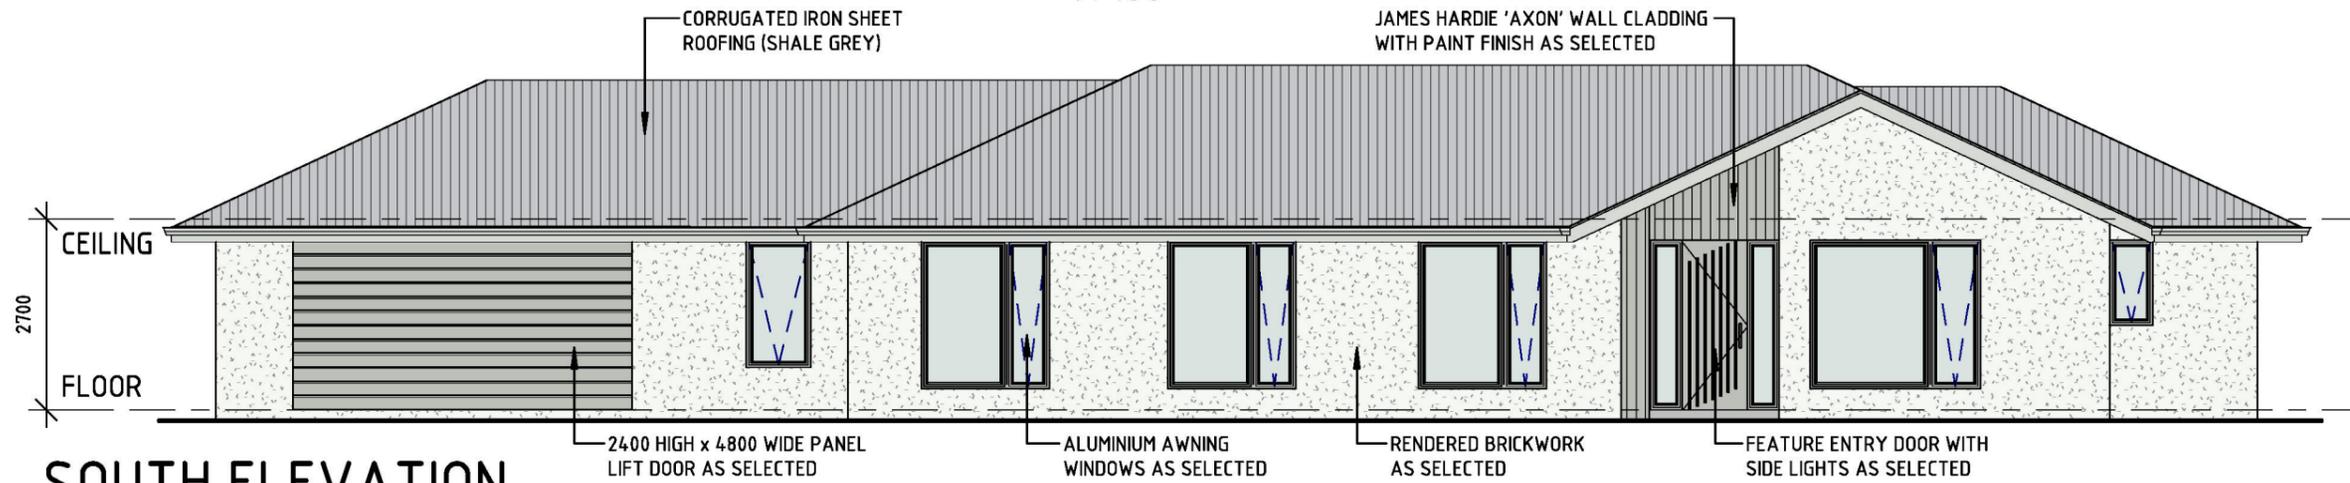

**SOUTH ELEVATION**

1:100