


SIGNAGE LEGEND		
①		R1-2
②		R2-3

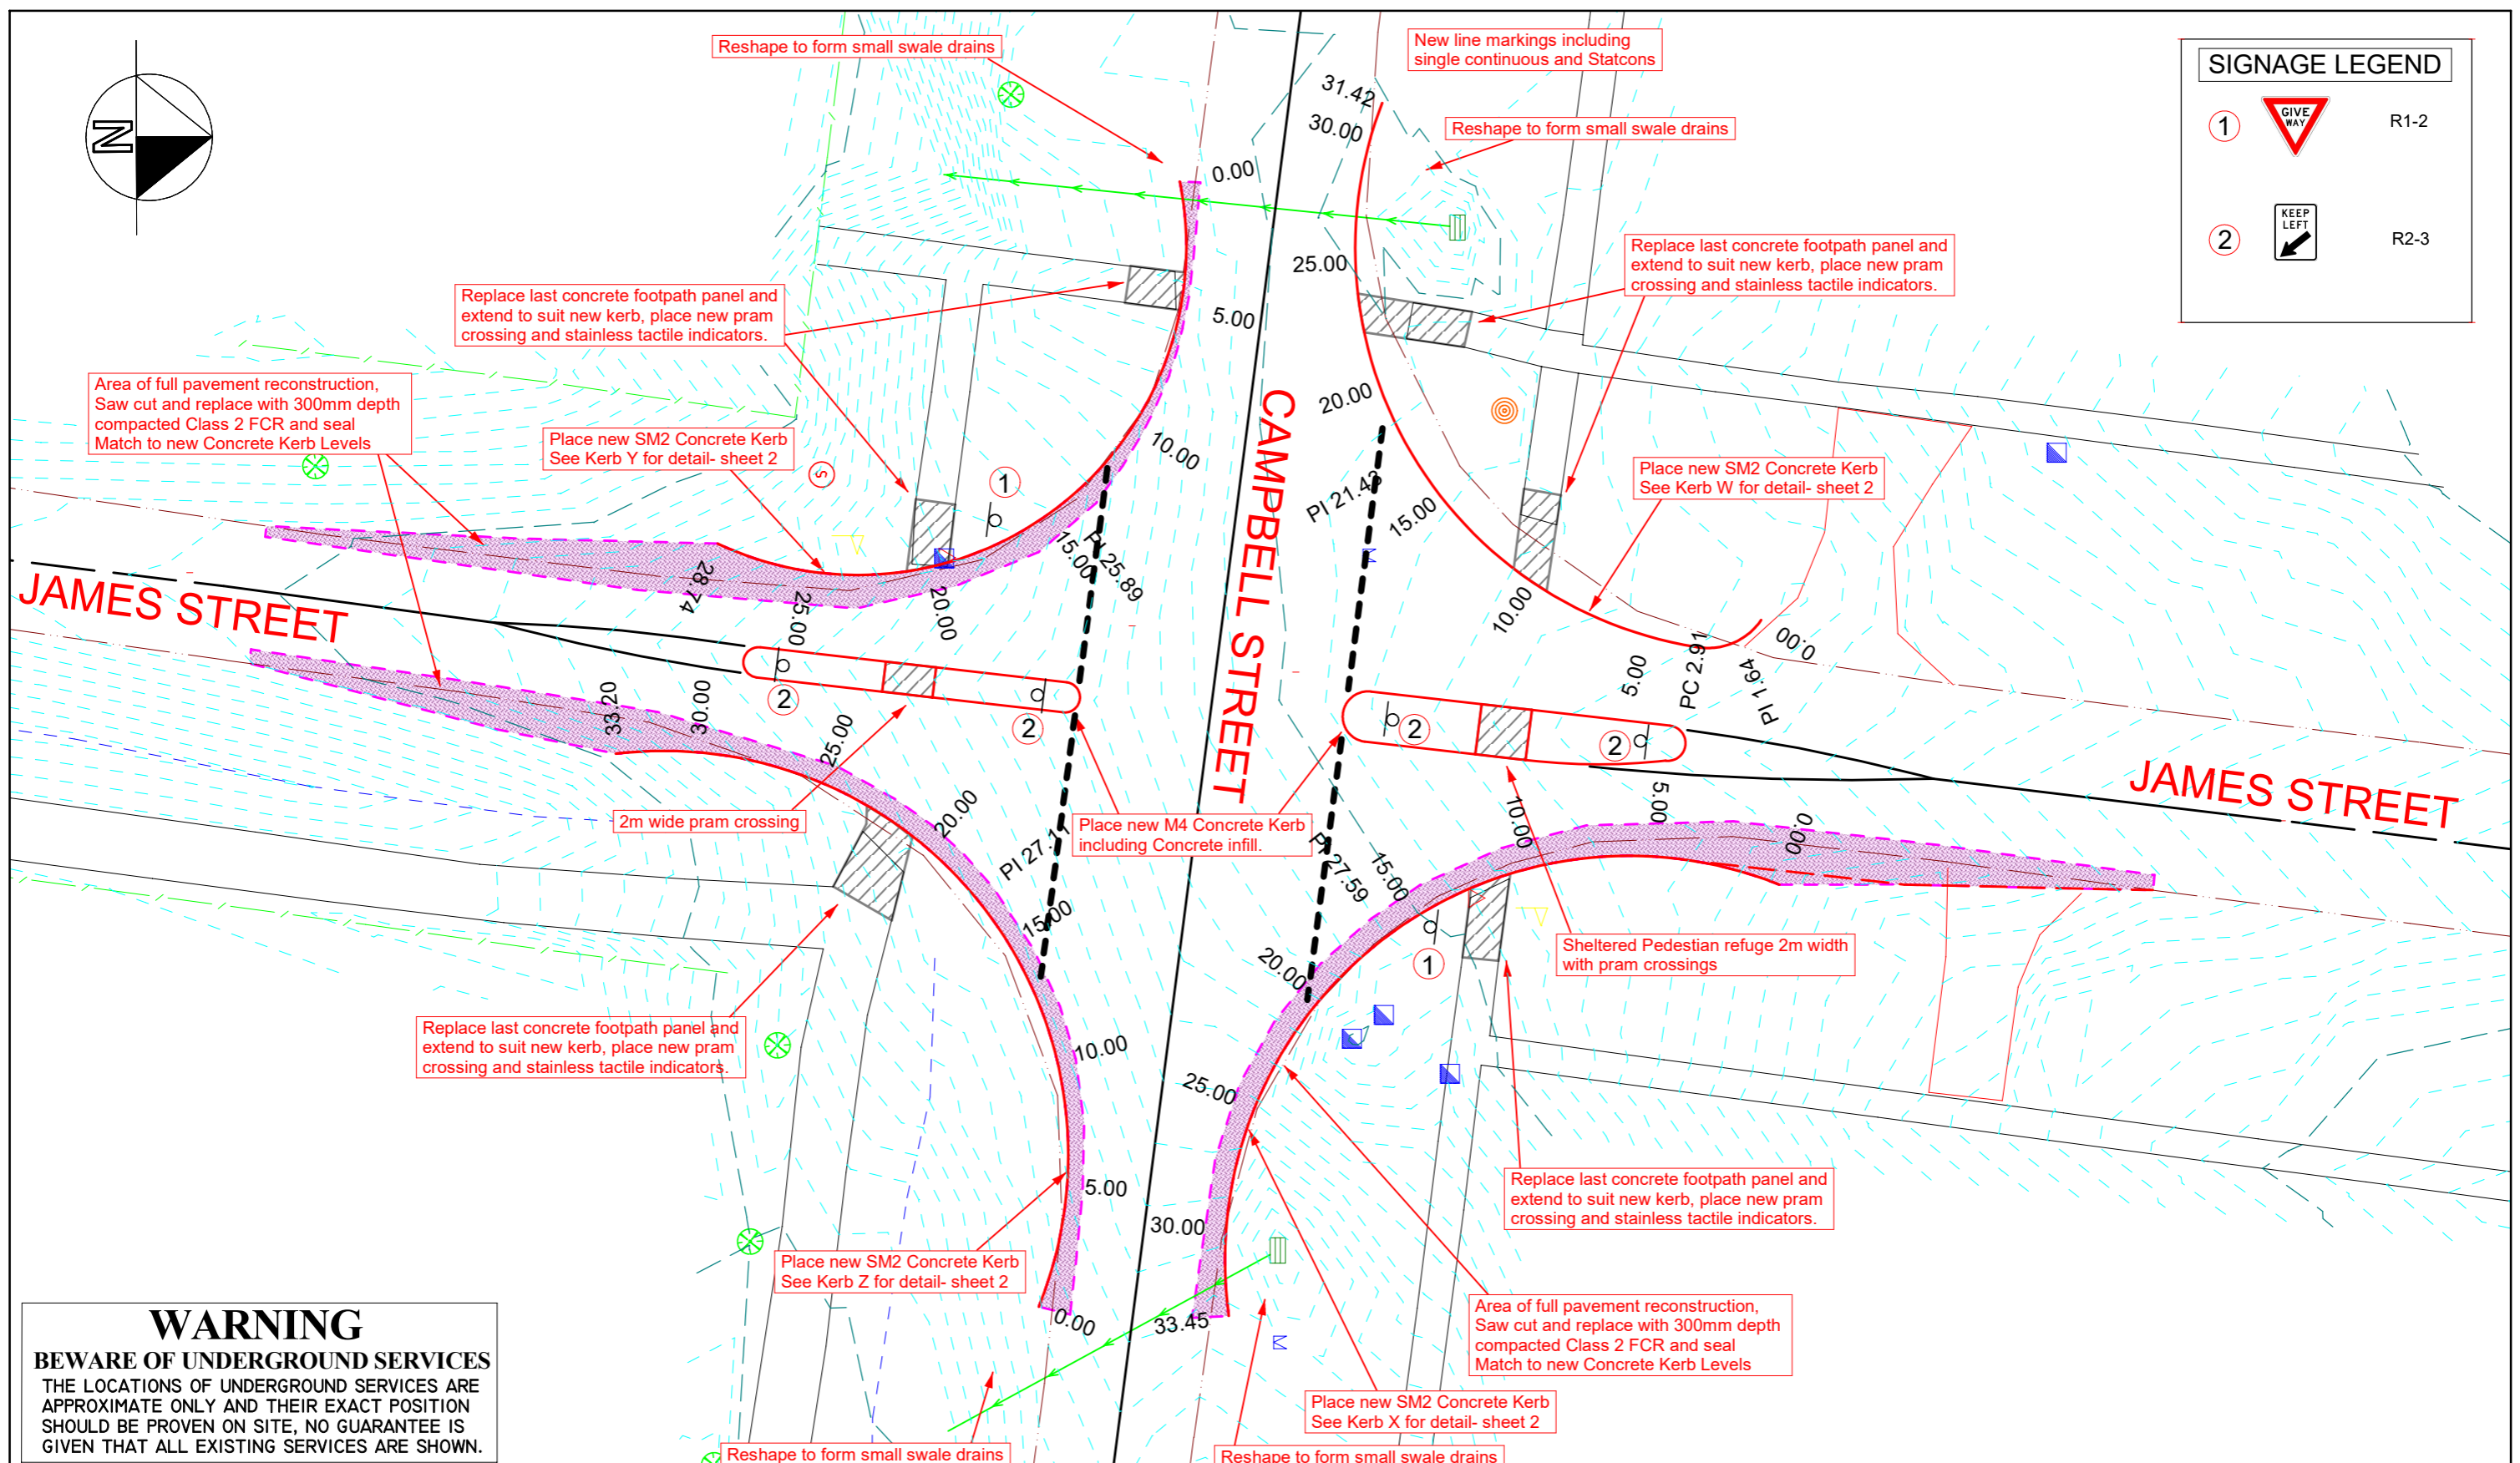

WARNING
BEWARE OF UNDERGROUND SERVICES
 THE LOCATIONS OF UNDERGROUND SERVICES ARE APPROXIMATE ONLY AND THEIR EXACT POSITION SHOULD BE PROVEN ON SITE, NO GUARANTEE IS GIVEN THAT ALL EXISTING SERVICES ARE SHOWN.

AMENDMENTS		
DESCRIPTION	DATE	APP'D



DESIGN:	
SURVEY:	
DATE: 20.01.2017	SHEET: 3 of 4
SCALE: 1:250	LOCATION:
COMP/FILE NAME	PORT FAIRY
.MJO	MAGNET 3.2

MOYNE SHIRE COUNCIL

INTERSECTION LAYOUT PLAN
JAMES & CAMPBELL STREETS
SAFETY IMPROVEMENTS