


SIGNAGE LEGEND		
①		R1-2
②		R2-3

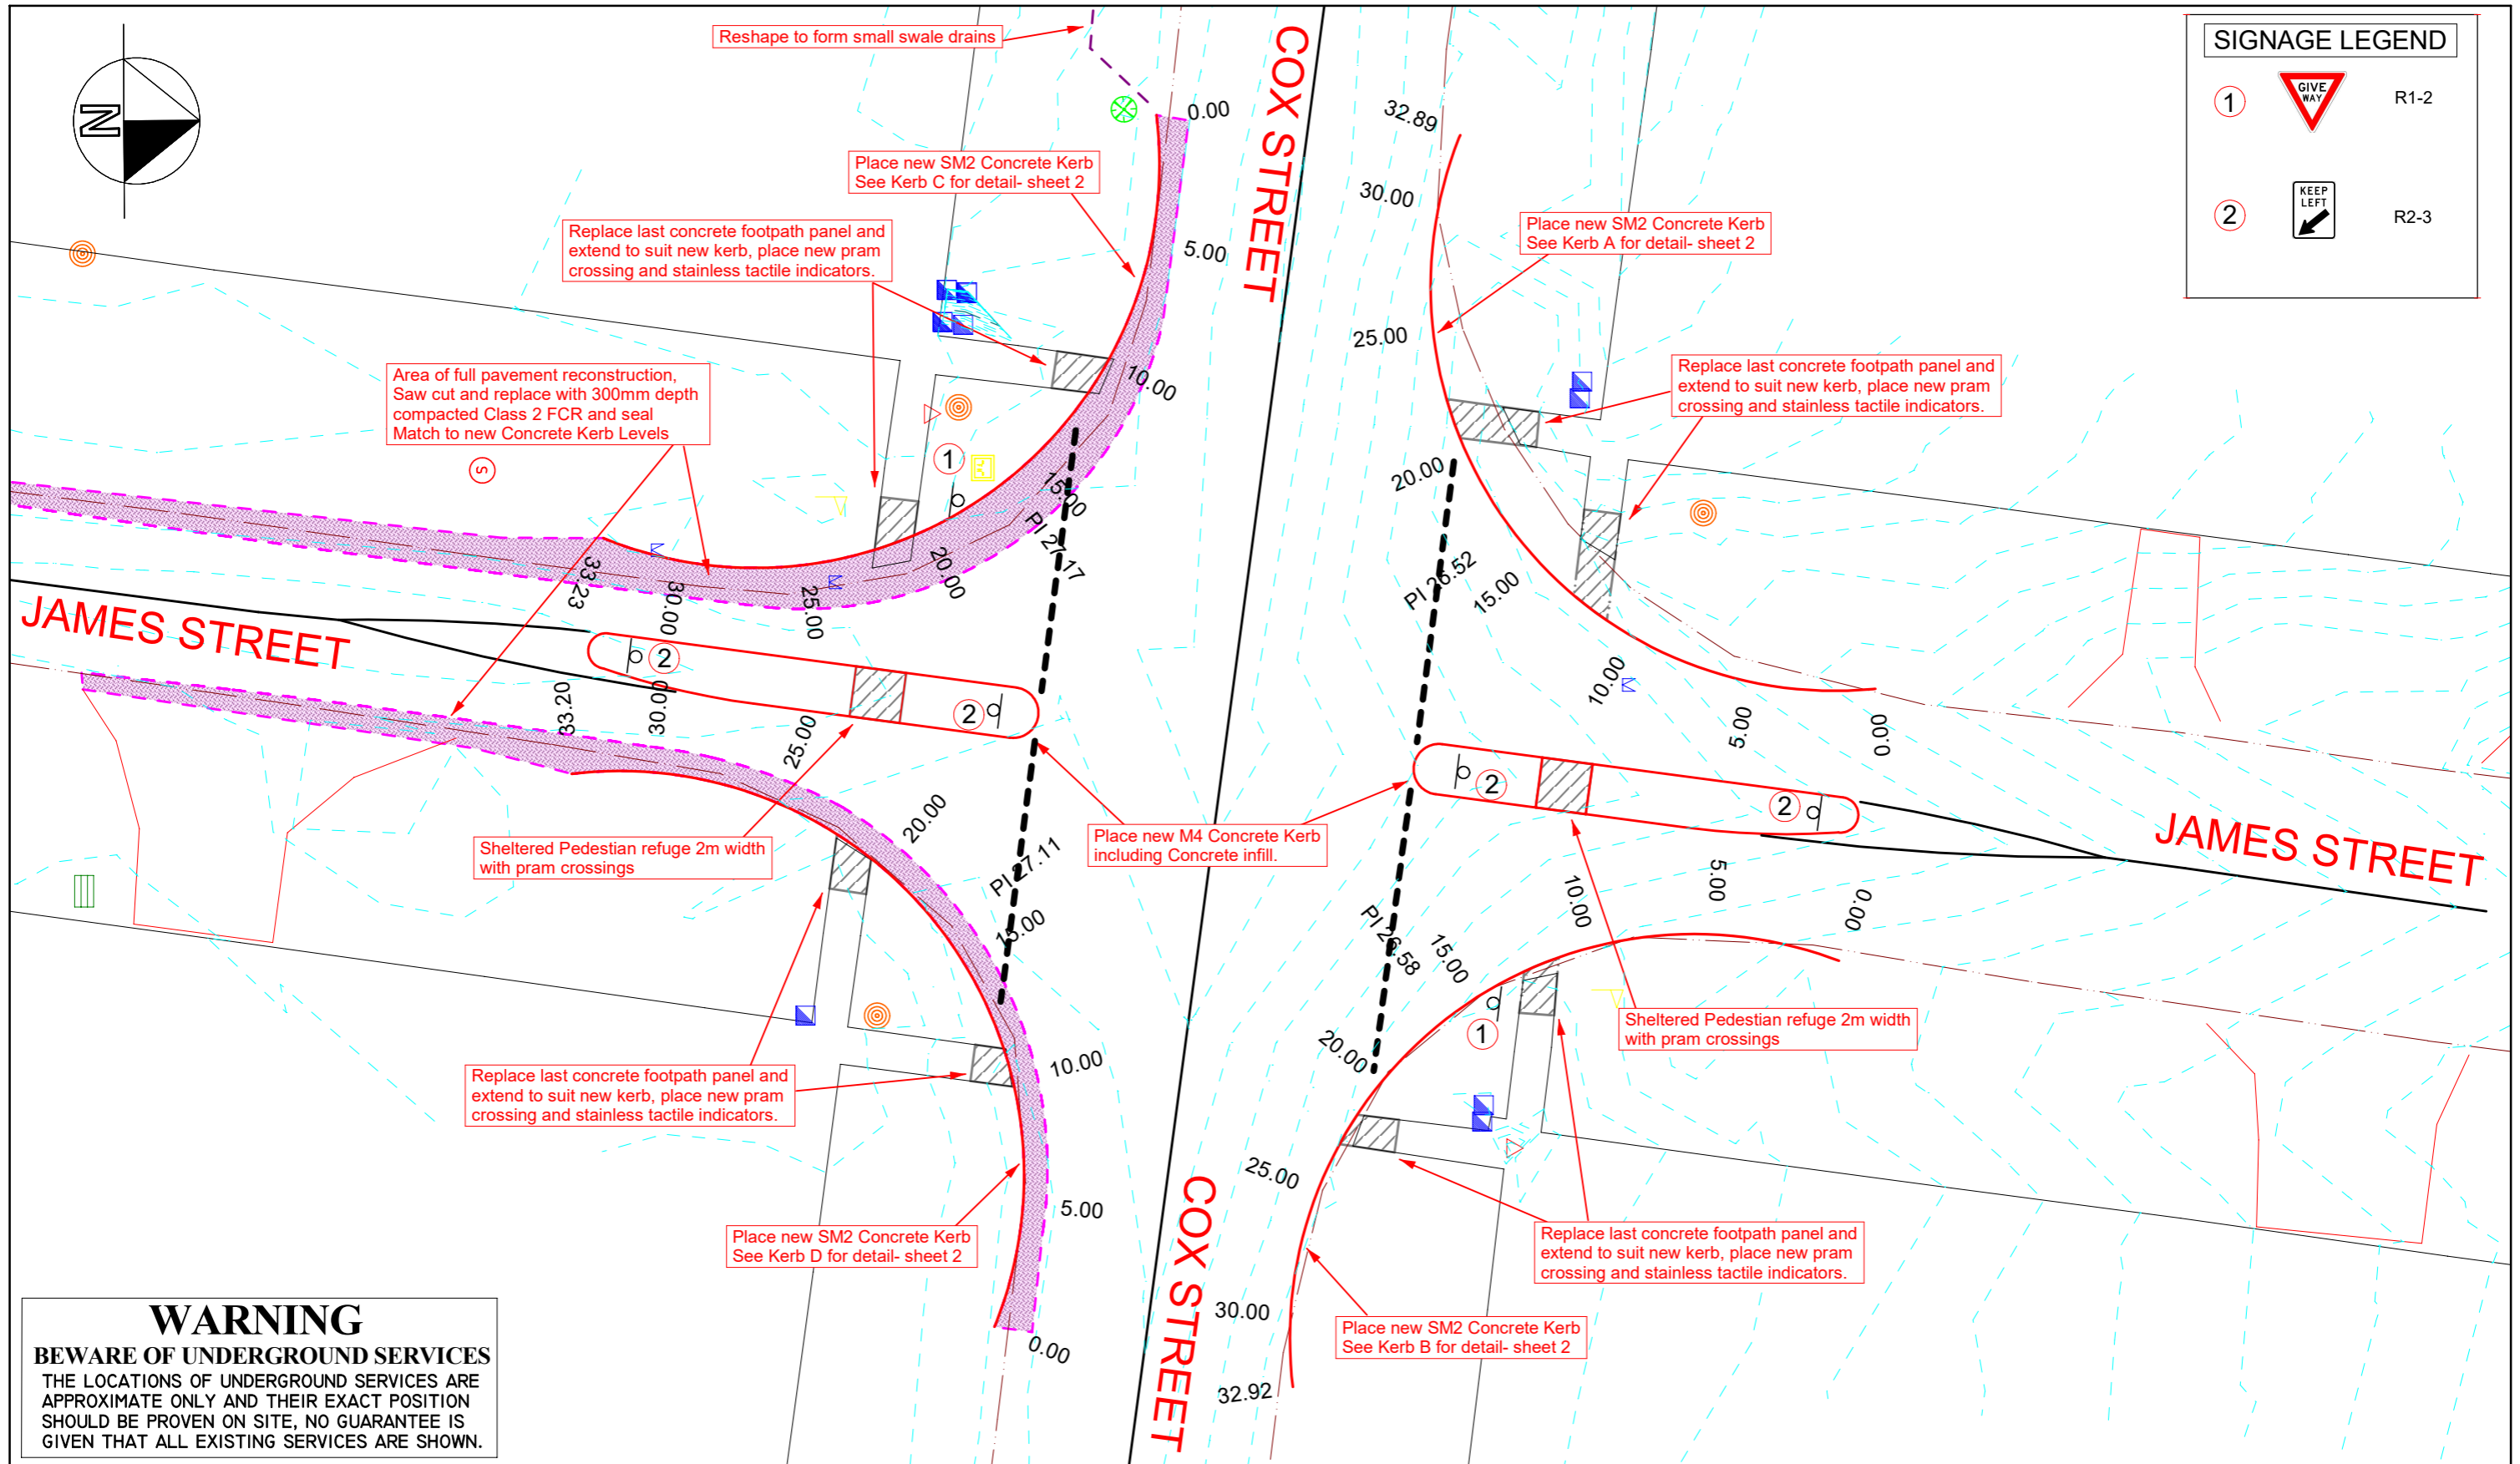

**WARNING**  
**BEWARE OF UNDERGROUND SERVICES**  
 THE LOCATIONS OF UNDERGROUND SERVICES ARE APPROXIMATE ONLY AND THEIR EXACT POSITION SHOULD BE PROVEN ON SITE, NO GUARANTEE IS GIVEN THAT ALL EXISTING SERVICES ARE SHOWN.

AMENDMENTS		
DESCRIPTION	DATE	APP'D



DESIGN:	
SURVEY:	
DATE: 20.01.2017	SHEET: 1 of 4
SCALE: 1:250	LOCATION:
COMP/FILE NAME	PORT FAIRY
.MJO	MAGNET 3.2

**MOYNE SHIRE COUNCIL**

**INTERSECTION LAYOUT PLAN**

**JAMES & COX STREETS**

**SAFETY IMPROVEMENTS**