


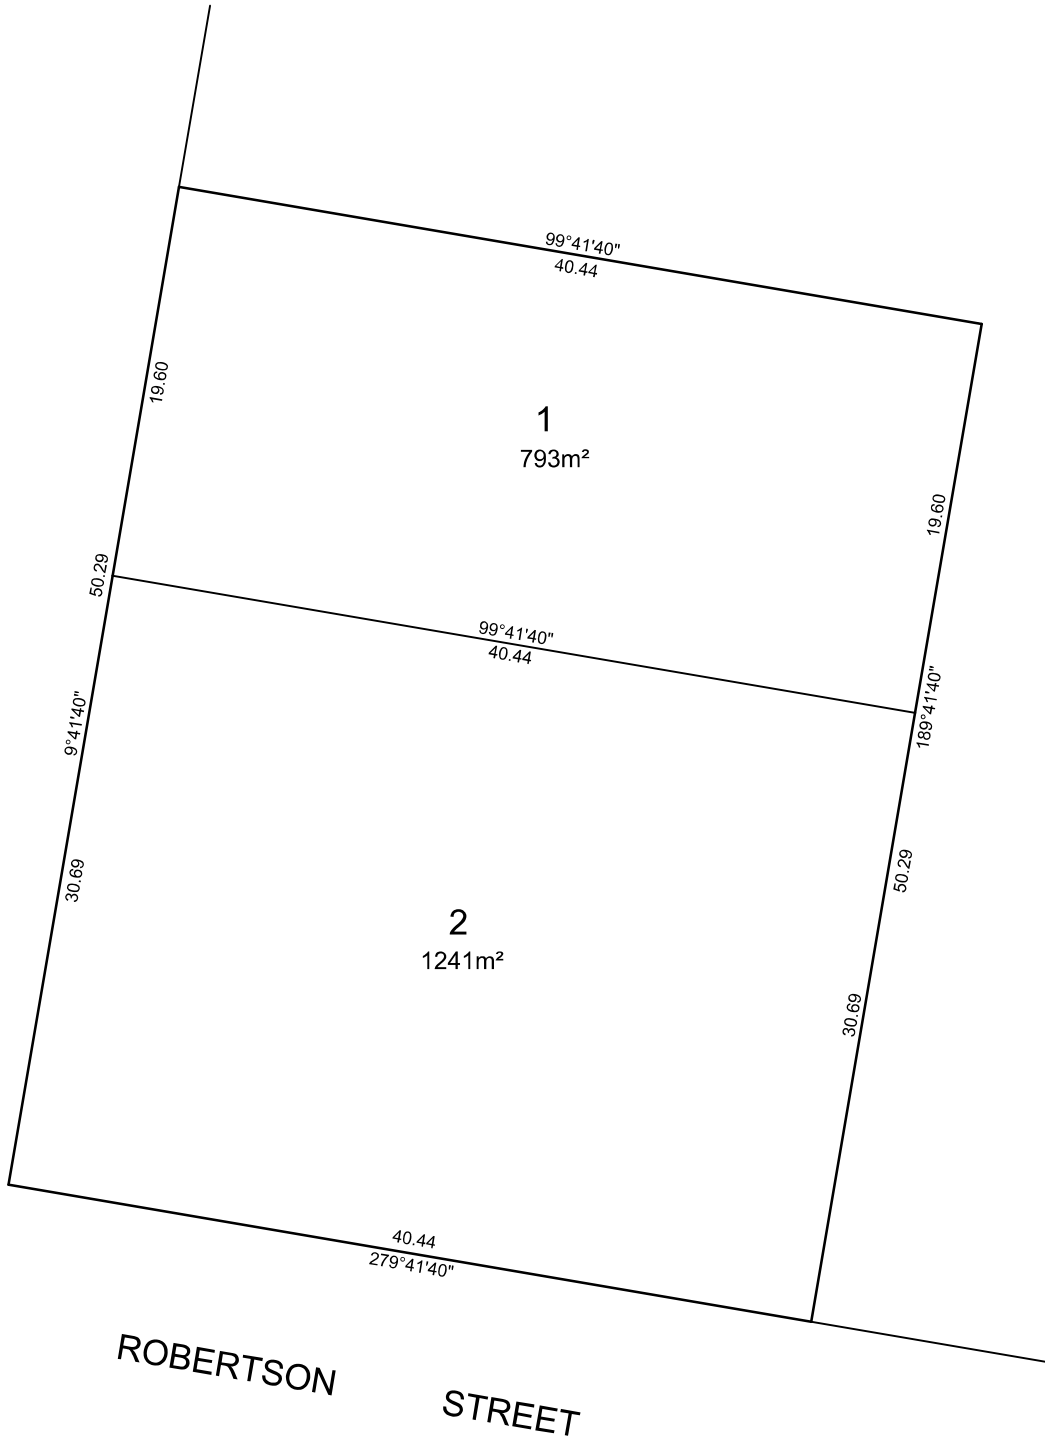


BLAIR STREET



WARNING:
THIS PLAN IS NOT CERTIFIED BY COUNCIL OR REGISTERED BY THE REGISTRAR OF TITLES

THIS PLAN HAS BEEN PREPARED IN SUPPORT OF A PLANNING PERMIT APPLICATION TO COUNCIL. THIS PLAN IS NOT BASED ON SURVEY AND DIMENSIONS ARE APPROXIMATE. ALTERATIONS TO THIS PLAN WILL BE REQUIRED PRIOR TO CERTIFICATION BY COUNCIL AND REGISTRATION BY THE REGISTRAR OF TITLES. SOUTHWEST SURVEY GROUP ACCEPTS NO RESPONSIBILITY FOR ANY LOSS OR DAMAGE SUFFERED BY ANY PERSON OR CORPORATION WHO USES THIS PLAN FOR ANY PURPOSE. THE ORIGIN OF THIS PLAN REMAINS THE PROPERTY OF SOUTHWEST SURVEY GROUP AND ANY COPIES OF THIS PLAN MADE PRIOR TO CERTIFICATION OR REGISTRATION MUST NOT BE PRODUCED WITHOUT THE INCLUSION OF THIS WARNING WHICH IS AN INTEGRAL PART OF THIS PLAN PRIOR TO CERTIFICATION.


SCALE
1:250

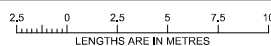

ORIGINAL SHEET
SIZE: A3

SHEET 2

Digitally signed by: [REDACTED]
Surveyor's Plan Version (Version 01),
18/01/2024, SPEAR Ref: S224521E

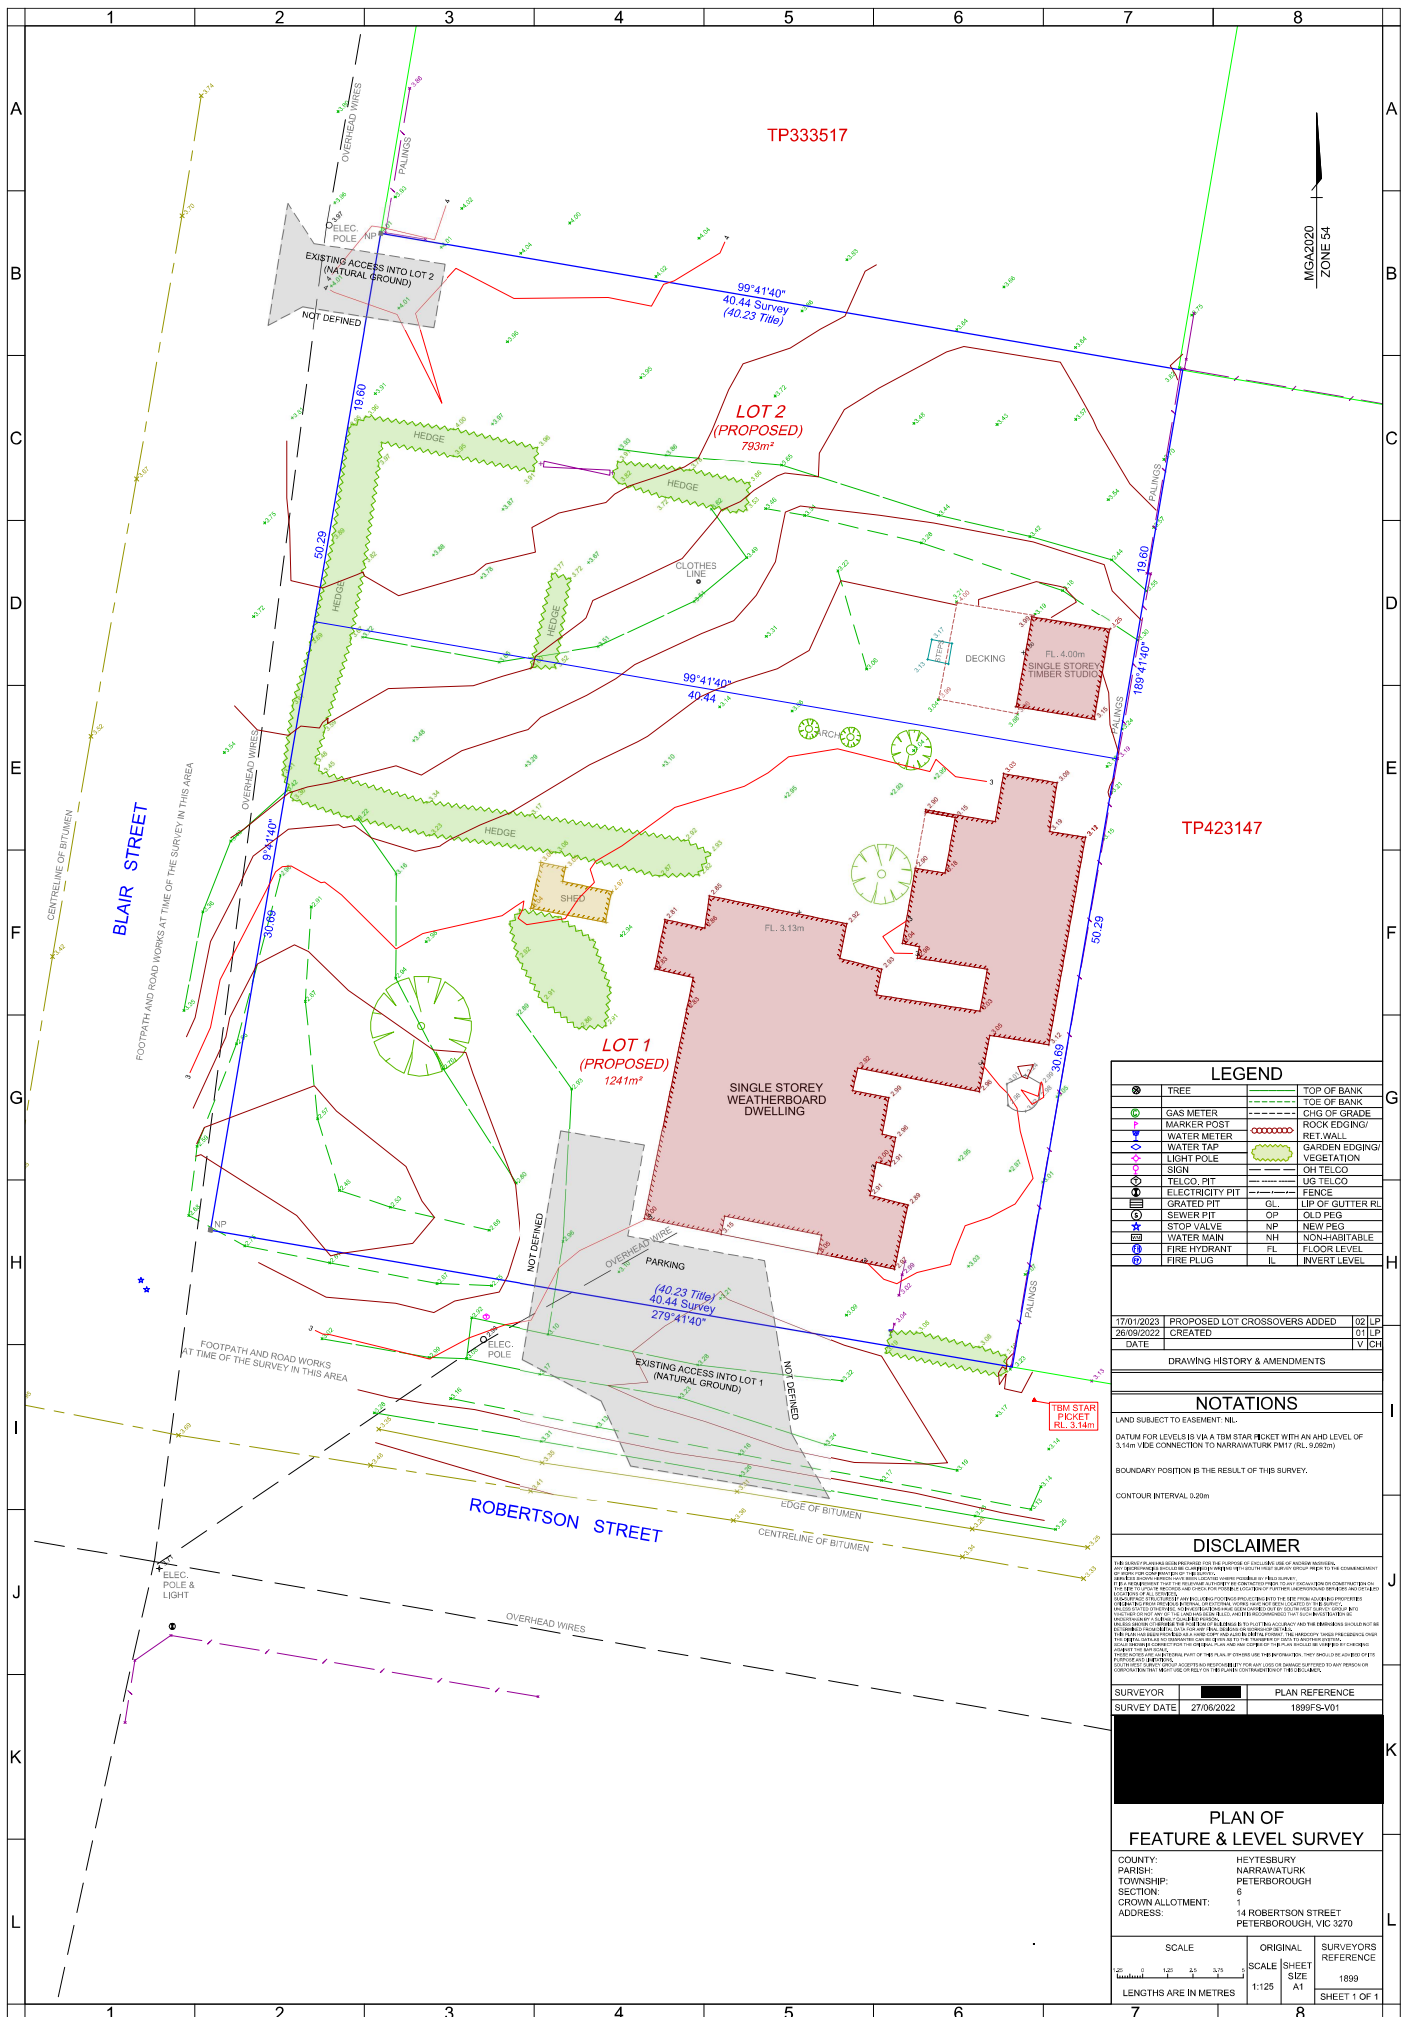

LEGEND

●	TREE	—	TOP OF BANK
○	GAS METER	—	TOE OF BANK
○	MARKER POST	—	CHG OF GRADE
○	WATER METER	—	ROCK EDGING
○	WATER TAP	—	RET. WALL
○	LIGHT POLE	—	GARDEN EDGING
○	SIGN	—	VEGETATION
○	TELECO. PIT	—	OH TELCO
○	ELECTRICITY PIT	—	UG TELCO
○	GRAVED PIT	—	FENCE
○	SEWER PIT	—	LIP OF GUTTER RL
○	STOP VALVE	—	OP OLD PEG
○	WATER MAIN	—	NP NEW PEG
○	FIRE HYDRANT	—	NH NON-HABITABLE
○	FIRE PLUG	—	FL FLOOR LEVEL
○		—	IL INVERT LEVEL

17/01/2023	PROPOSED LOT CROSSOVERS ADDED	02 LP
DATE		V CH

DRAWING HISTORY & AMENDMENTS

NOTATIONS

LAND SUBJECT TO EASEMENT: N/L
 BOUNDARY POSITION IS THE RESULT OF THIS SURVEY.
 CONTOUR INTERVAL 0.20m

DISCLAIMER



SURVEYOR	PLAN REFERENCE
SURVEY DATE: 27/06/2022	1899FS-V01

PLAN OF FEATURE & LEVEL SURVEY

COUNTY: HEYTESBURY
 PARISH: NARRAWATURK
 TOWNSHIP: PETERBOROUGH
 SECTION: 6
 CROWN ALLOTMENT: 1
 ADDRESS: 14 ROBERTSON STREET, PETERBOROUGH, VIC 3270

SCALE	ORIGINAL SCALE	SHEET SIZE	SURVEYORS REFERENCE
1:125	A1	1899	
LENGTHS ARE IN METRES		SHEET 1 OF 1	