
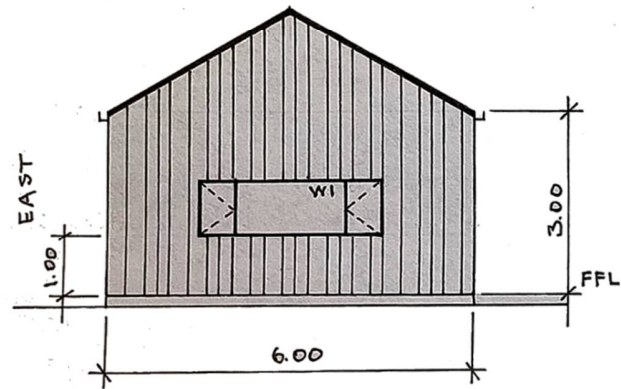


Lot 5 Duffus Street Koroit
Proposed Site and Separations

Lon: 142°19'50" E Lat: 38°17'30" S
Printed at: 14/02/2024
Scale: 1:1100

Lot 20 TP 16403 Duffus Street Koroit Shed Drawings (14/02/2024):

Farm Shed Drawings

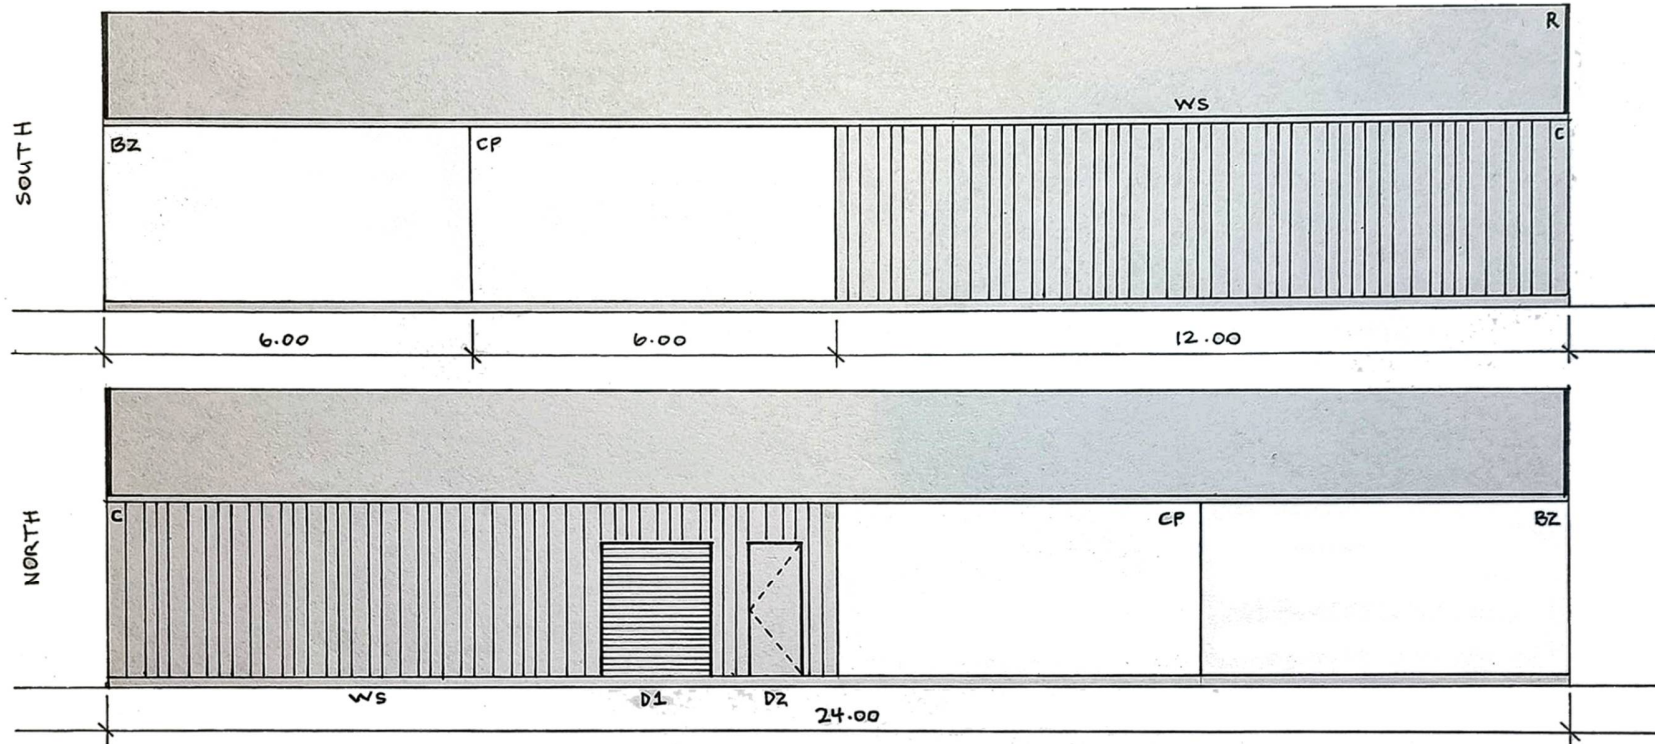

- CP CARPORT
- BZ BREEZEWAY
- WS WORKSHOP
- D1 ROLLERDOOR H2100xW1800
- D2 PAD H2100xW900
- W1 SLIDING WINDOW H900xW3000
- C EXTERNAL CLADDING COLORBOND "COVE"
- F FRAMING STEEL, PER MFG SPEC.
- R ROOFING COLORBOND "COVE" 30° PITCH
- CS CONCRETE SLAB

