


LOCALITY PLAN


1 : 2500


AREA ANALYSIS		
Name	Area	SQ'S
Proposed Residence	230.97 m ²	24.85
Proposed Garage	52.11 m ²	5.61
Proposed Paving	43.96 m ²	4.73
Proposed Portico	4.45 m ²	0.48
TOTAL	331.49 m ²	

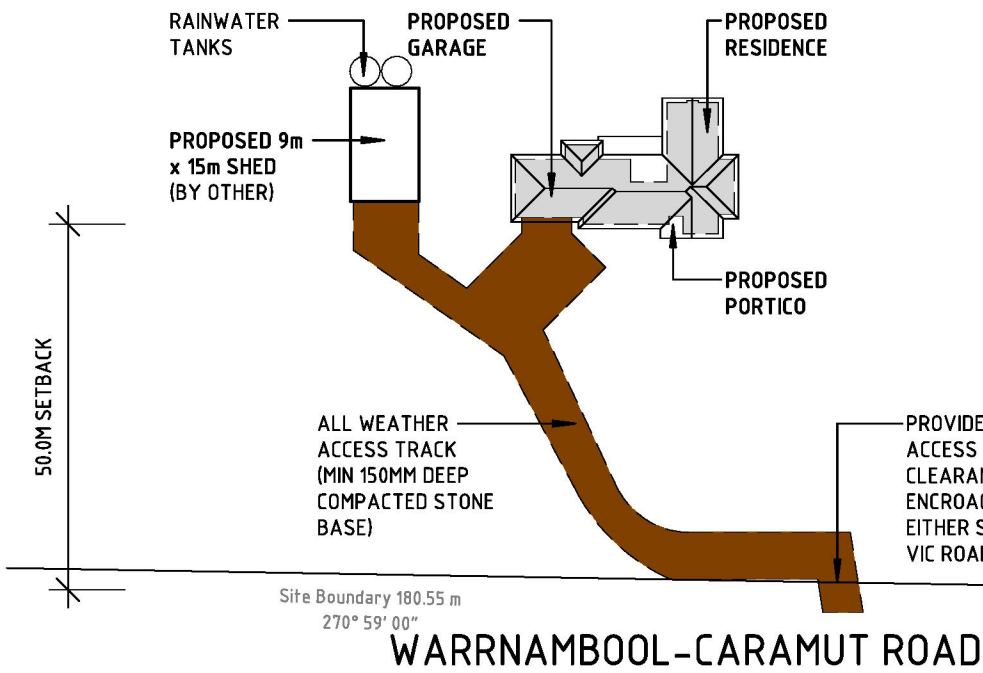

SITE PLAN

1 : 1000

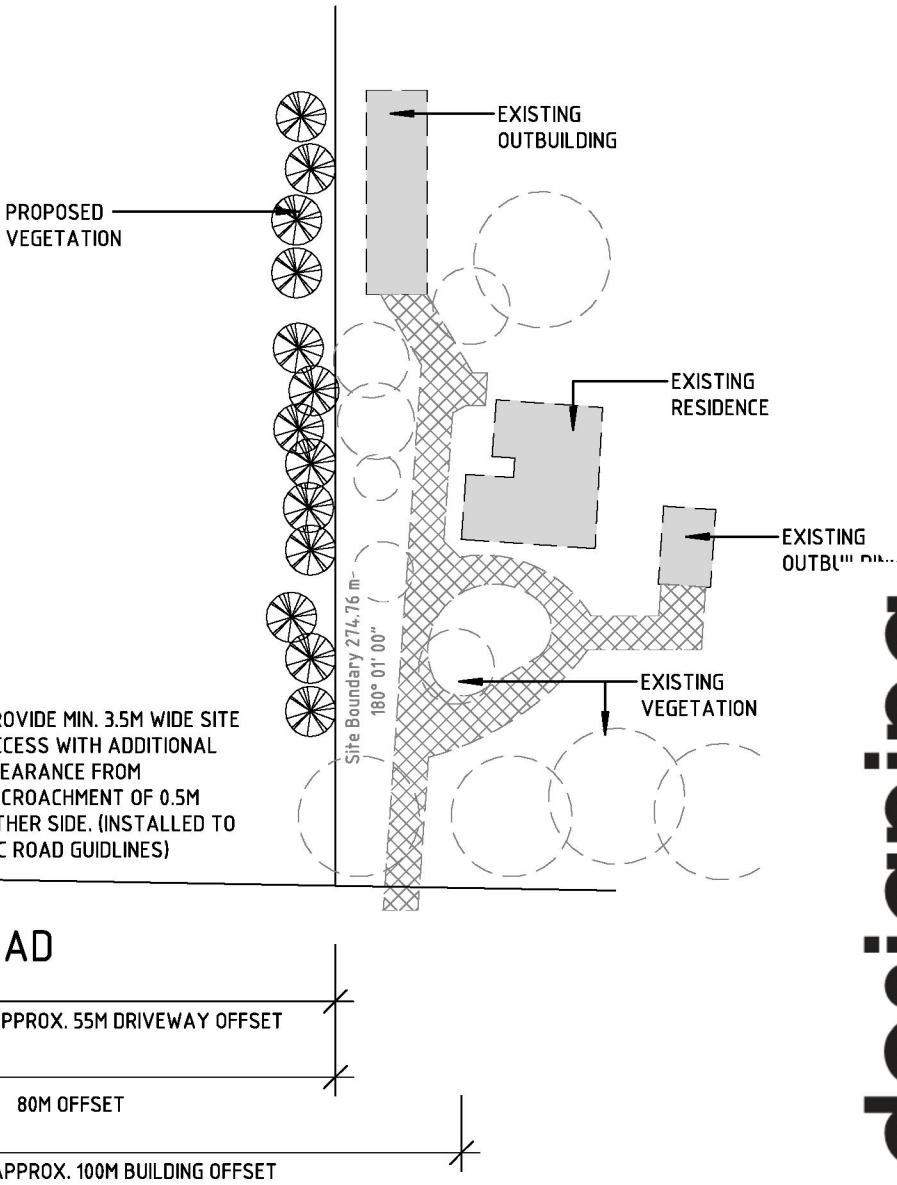

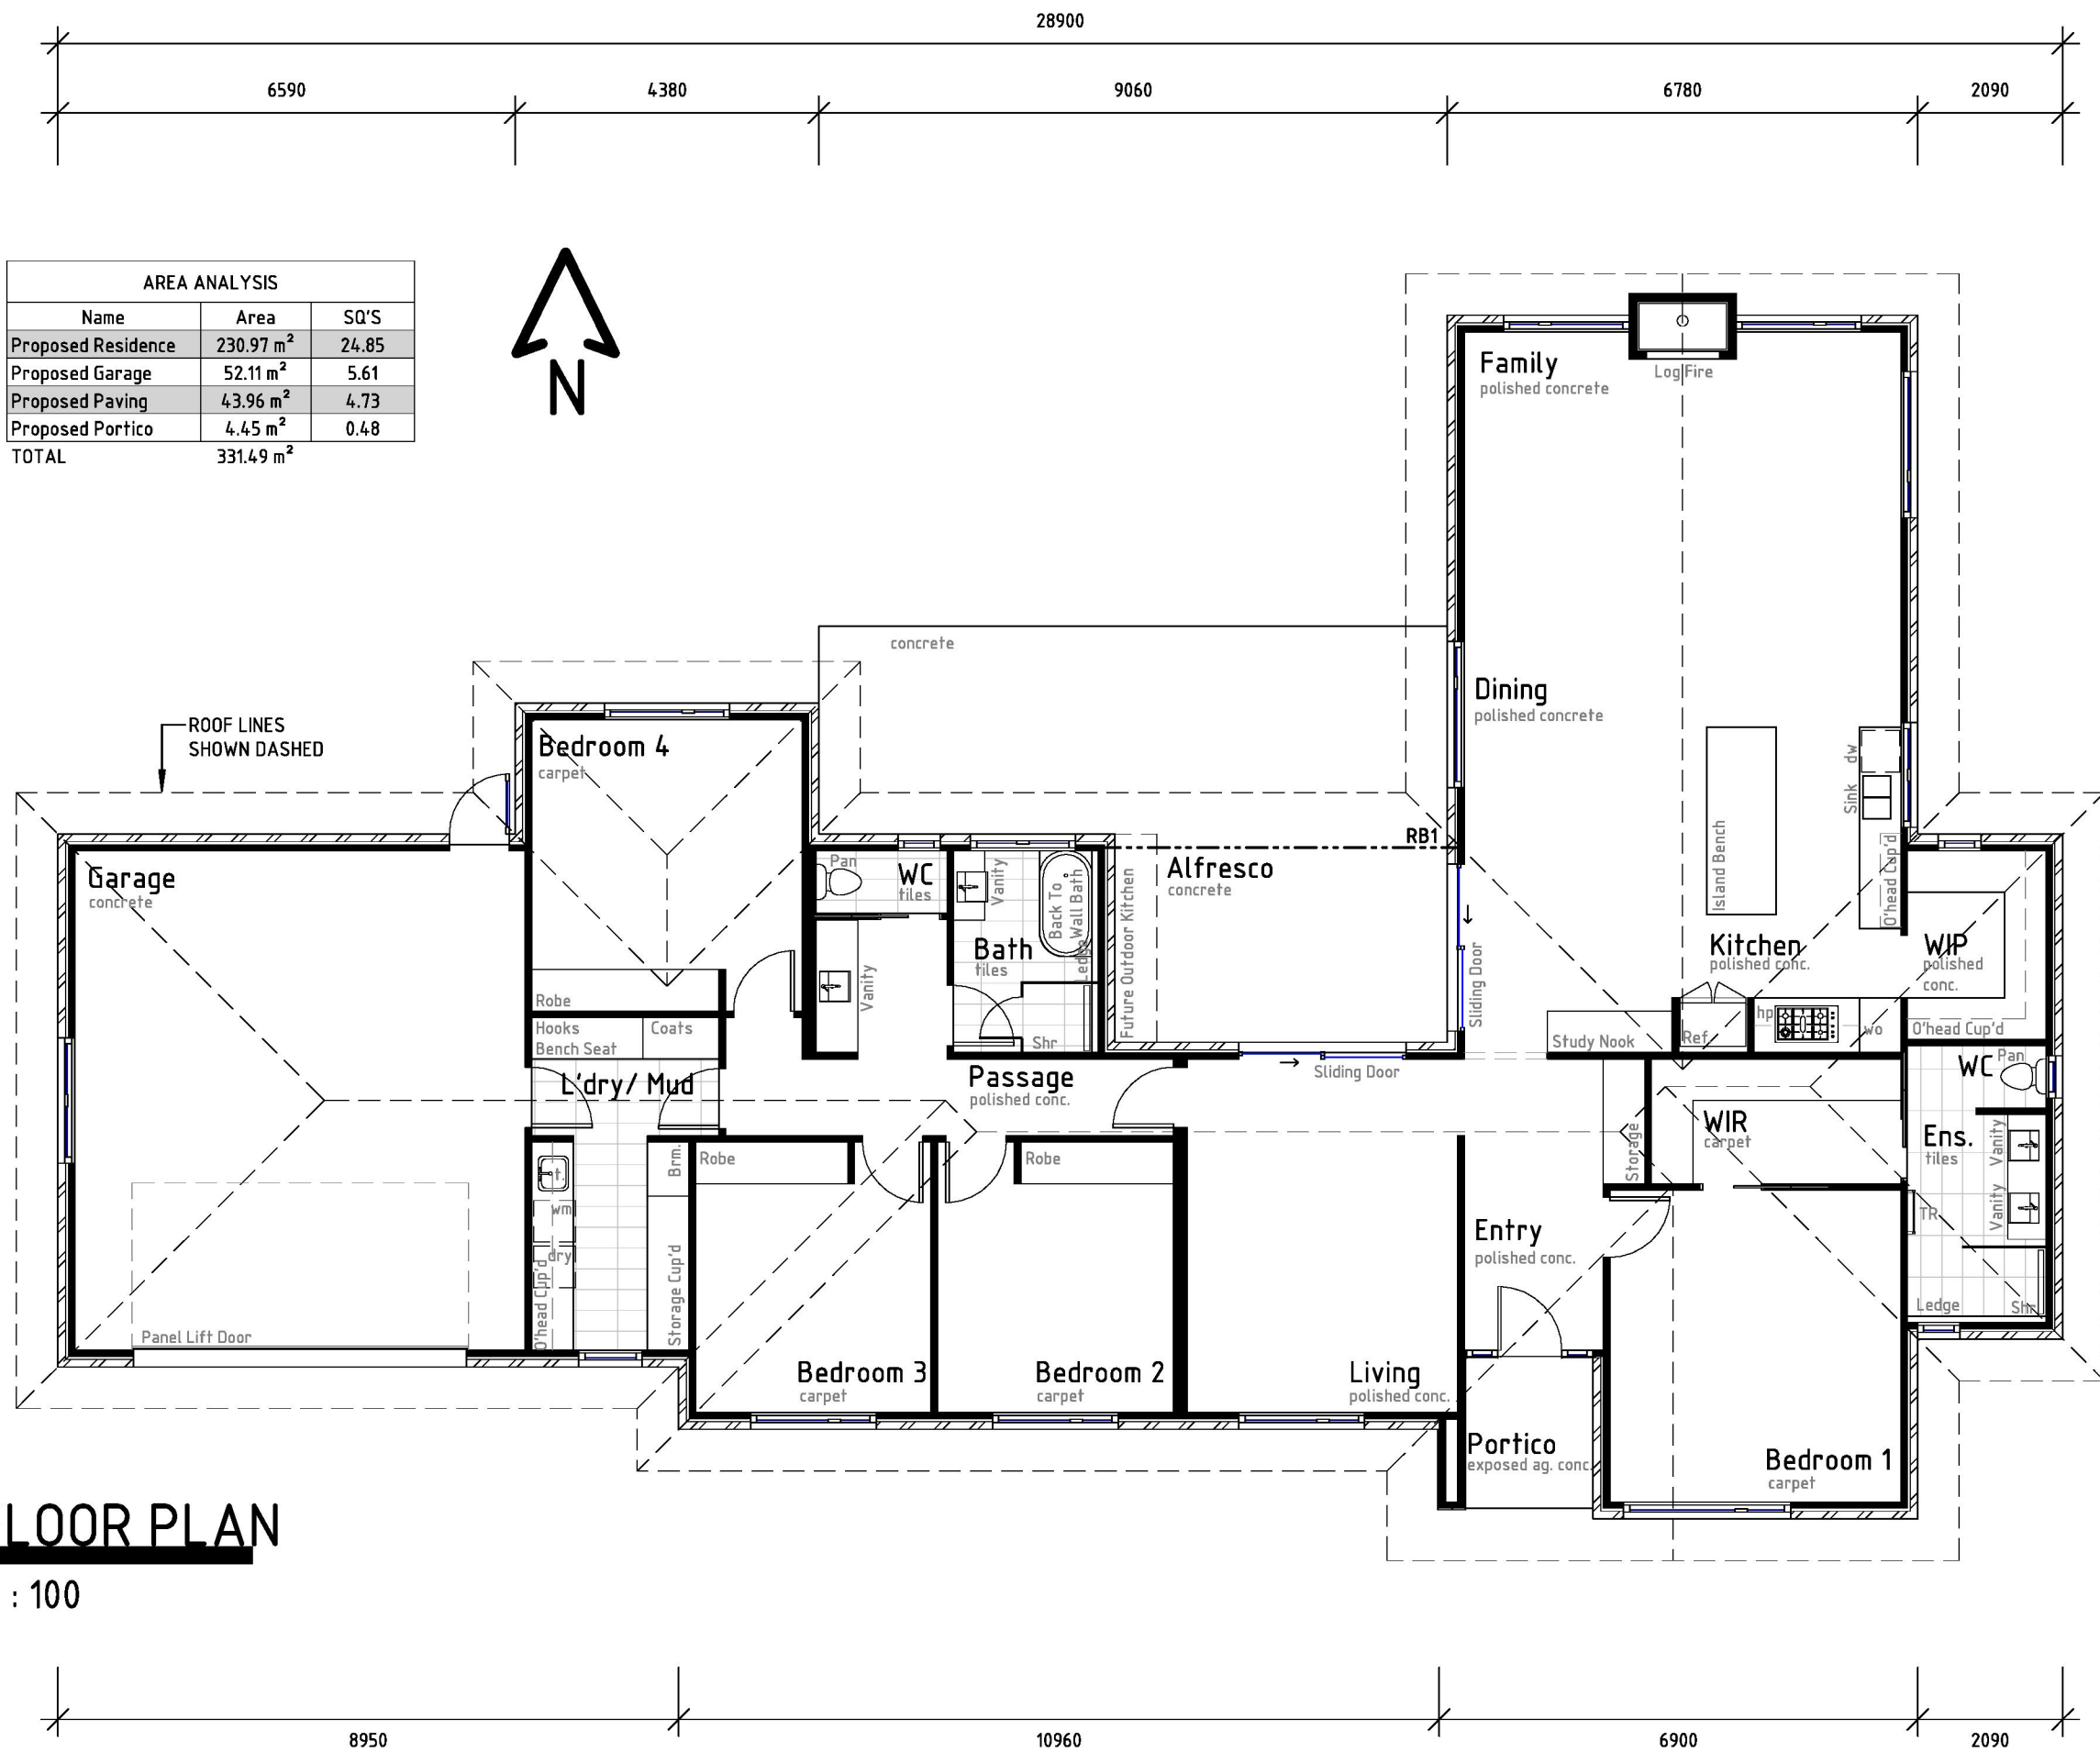

FLOOR PLAN
1 : 100

