

LAND DESCRIPTION
LOT 2 ON LP 61566 VOL. 8803 FOL. 317
CROWN DESCRIPTION
PARISH of BELFAST PART OF ATKINSONS CROWN SPECIAL SURVEY
DATUM INFORMATION
LEVEL DATUM: LEVELS SHOWN ARE TO: AHD AHD BASED UPON: BELFAST PM 101 SMES No. 210501010 HEIGHT 4.027 QUOTED 11/09/25
CO-ORDINATE DATUM: THE CO-ORDINATE DATUM IN THIS DRAWING IS: LOCAL
TBM - RIVET 1 HAS TRUE MGA COORDINATES: E: 907576.588 N: 5751042.618 COMBINED SCALE FACTOR (CSF) OF 0.9997414 THIS PLAN USES GROUND DISTANCES.

LEGEND	
TBM RIVET IN CONCRETE	
TOP OF BANK	
NATURAL SURFACE	
TREE	
TREE TRUNK	
GARDEN BED	
DRIP LINE	
GRADED PIT	
JUNCTION PIT	
PIPE INVERT	
BITUMEN - CENTRELINE	
BITUMEN - EDGE	
PATH	
DRIVEWAY	
CONC - EDGE	
PAVING - EDGE	
FLOOR LEVEL	
SHED	
BUILDING	
VERANDAH	
STEPS	
DOOR	
WINDOW TOP	
EAVE	
ROOF APEX	
GUTTER-TOP	
ELECTRICITY - POLE WITH LIGHT	
TELSTRA - PIT	
GAS METER	
FIRE PLUG	
WATER TANK	
TITLE BOUNDARY	
FENCE	
GATE	
STEEL POST	
BRICK CORNER	
DENOTES DIRECTION AND POSITION OF PHOTO ONE	
DENOTES TREE PROTECTION ZONE (TPZ)	

EXPLANATORY NOTES
1. DATA ON THIS PLAN MAY ONLY BE MANIPULATED WITH THE PERMISSION OF NORTH CENTRAL LAND SURVEYING. 2. ACCURACY OF DETAIL LOCATION $\pm 0.05m$. 3. ACCURACY OF REDUCED LEVELS $\pm 0.02m$ 4. THIS HARDCOPY PLAN IS A VERIFICATION PLOT OF COMPUTER FILE : GTP0018-DR01-04.dwg DATE : 27/05/2026. 5. LOCATION OF ABUTTING BUILDINGS AND ENVIRONS IS INDICATIVE ONLY UNLESS OTHERWISE SHOWN. 6. TREE SPREAD SHOWN ON THIS PLAN IS INDICATIVE ONLY. 7. ONLY SIGNIFICANT TREES HAVE BEEN LOCATED AND SHOWN ON THIS PLAN. 8. ONLY VISIBLE SERVICES ARE SHOWN ON THIS PLAN. 9. CONTOURS SHOWN TO 0.2m INTERVALS.
Original Sheet Size A1
SCALE 1:200 2 0 2 4 6 8 LENGTHS ARE IN METRES

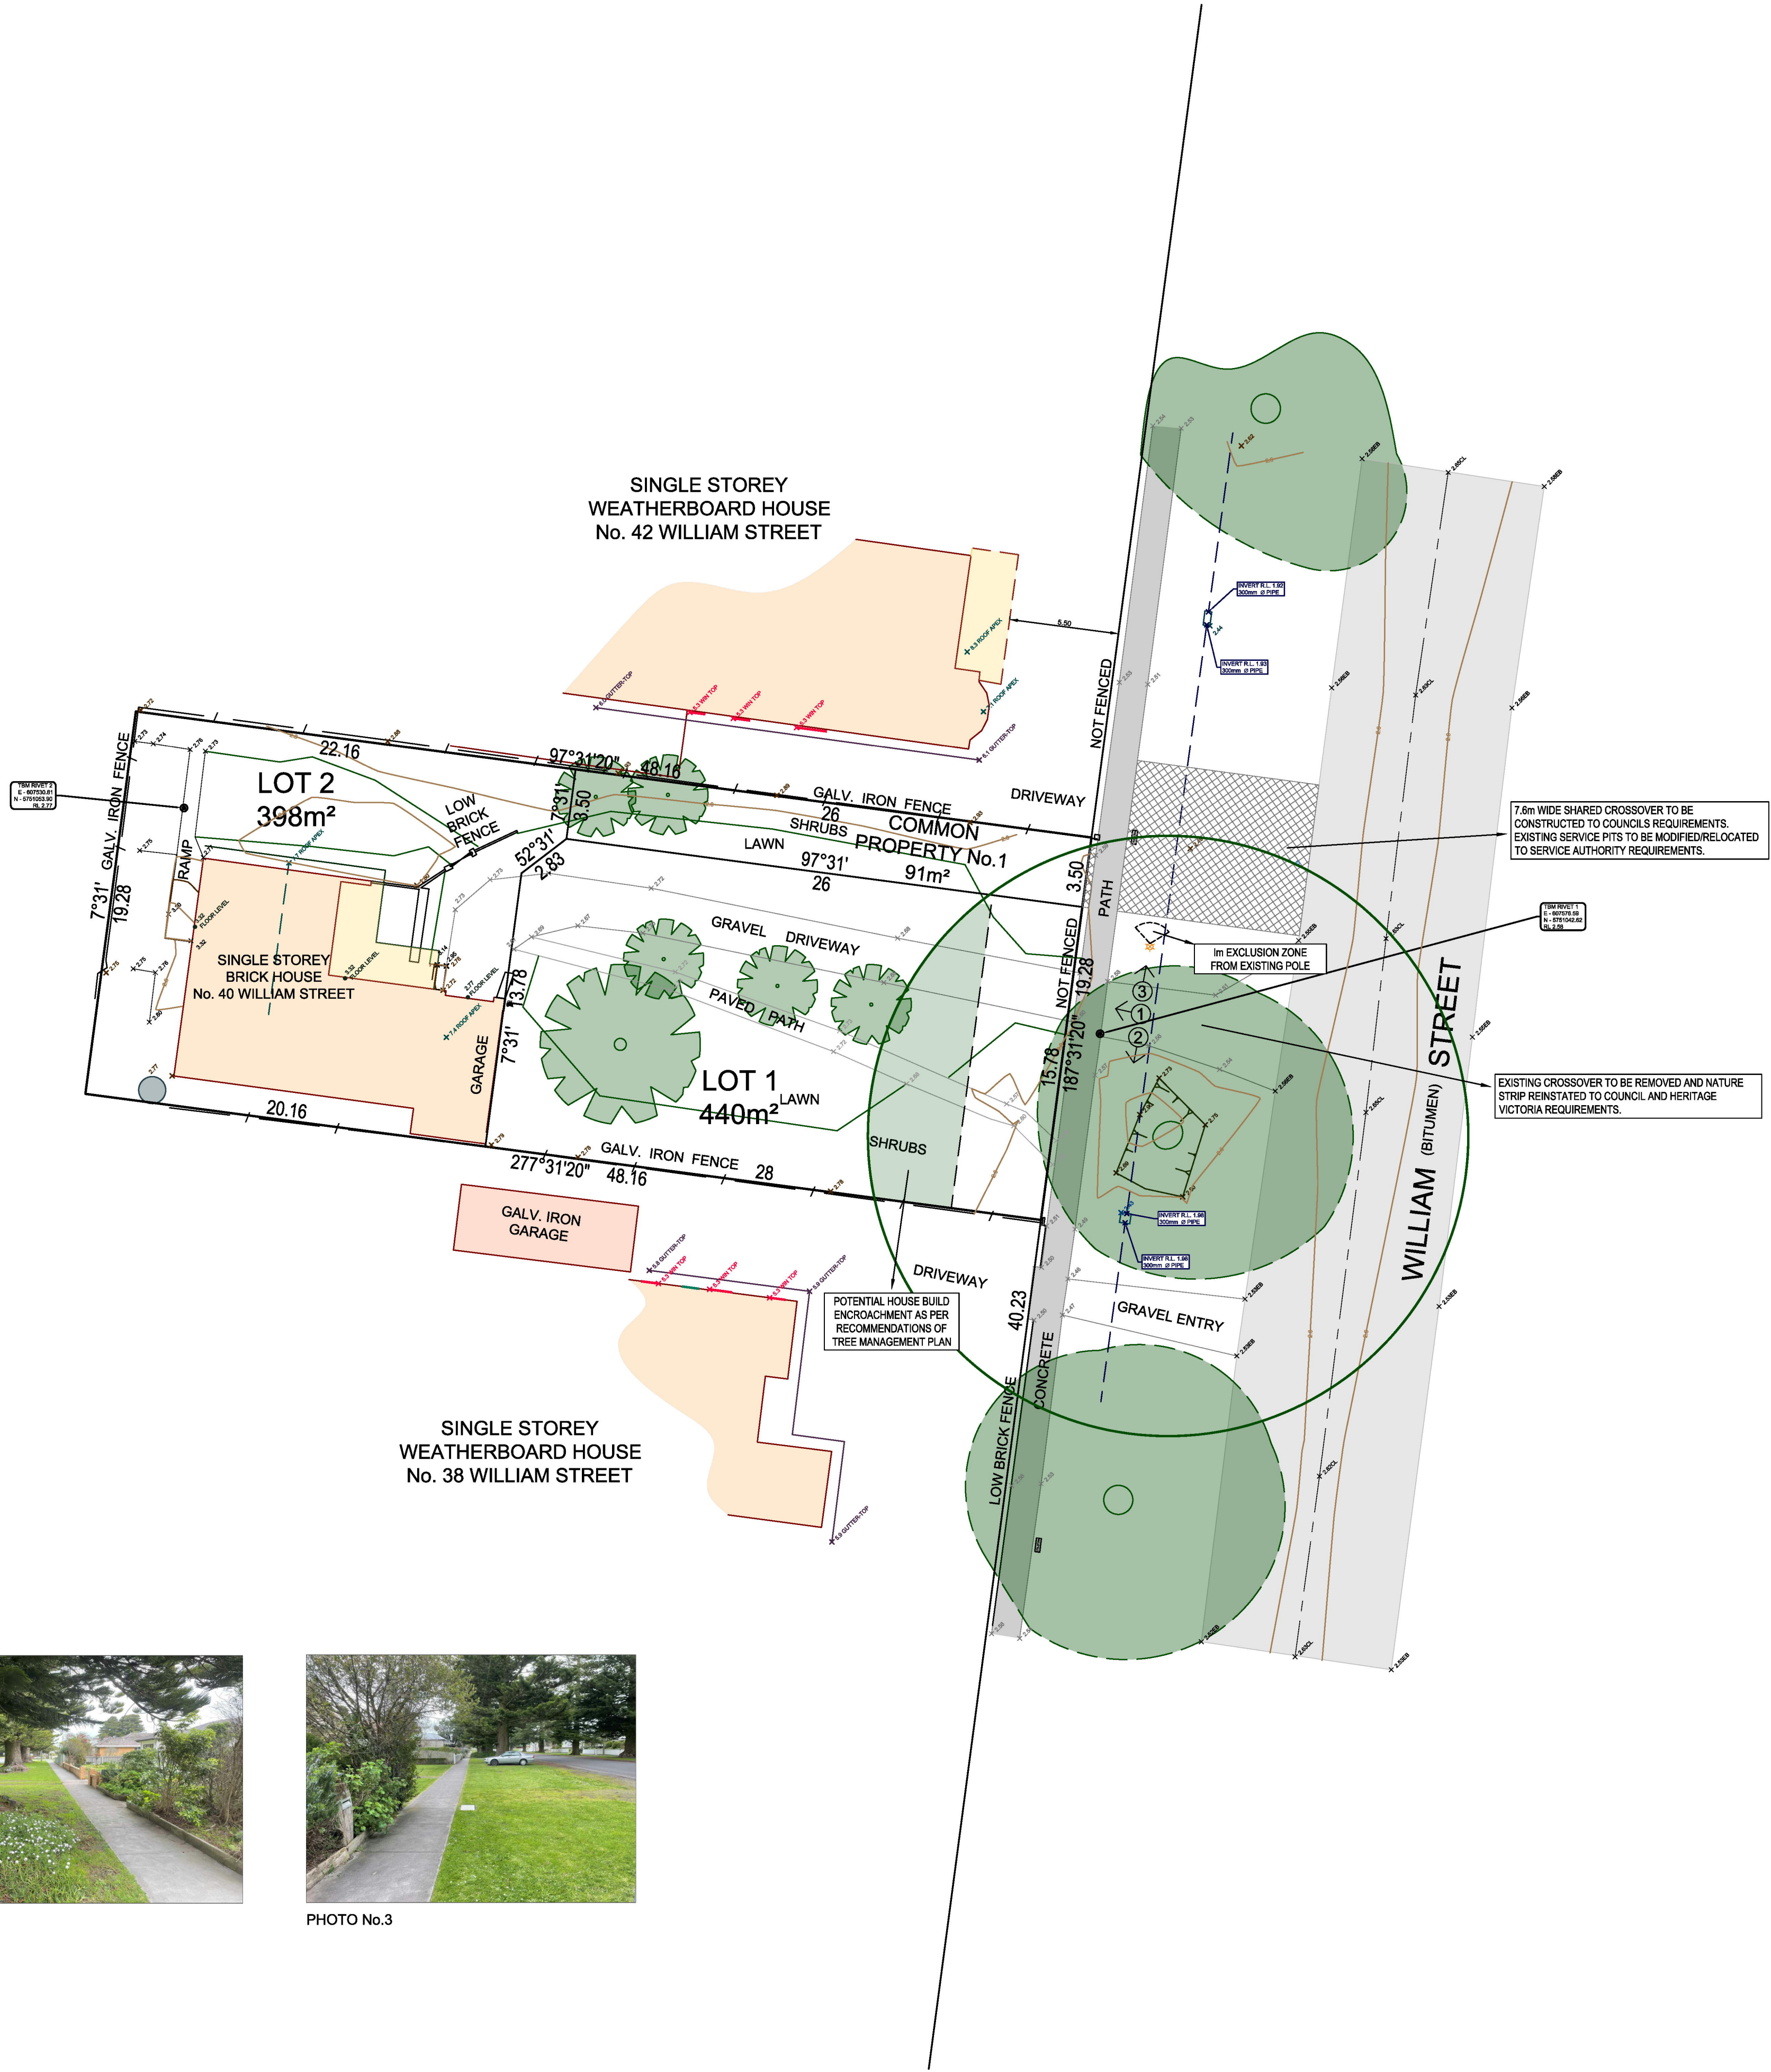


PHOTO No.1

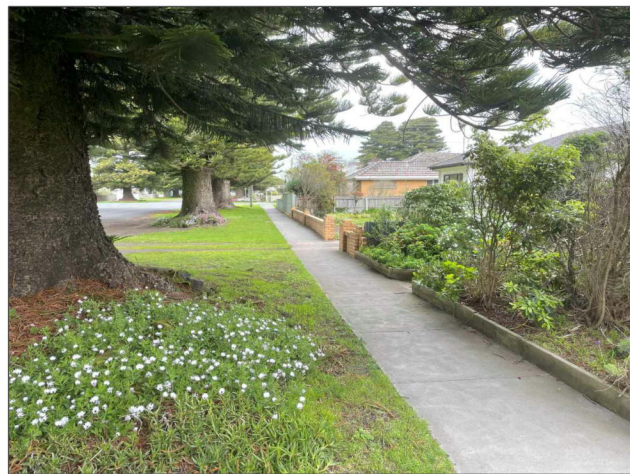


PHOTO No.2

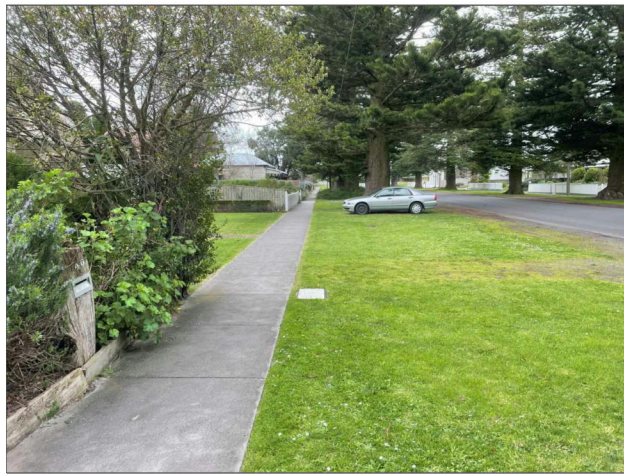


PHOTO No.3

REV	DATE	AMENDMENTS	DRAWN
04	27/05/2026	ADD COMMON PROP/REV. BDYS	PF
03	17/01/2026	INCREASE PROP. CROSSOVER WIDTH	PF
02	07/10/2025	ADD DIMENSIONS, NOTATIONS	PF
01	16/09/2025	ORIGINAL RELEASE	KG

Surveyors	KG
Drawn	PF, KG
Checked	AG
Job Ref.	GTP0018-DR01-04.dwg
SHEET 1 OF 1	



Client	Municipality : Moyne Shire Council
DESIGN RESPONSE PLAN 40 WILLIAM STREET PORT FAIRY 3284	